

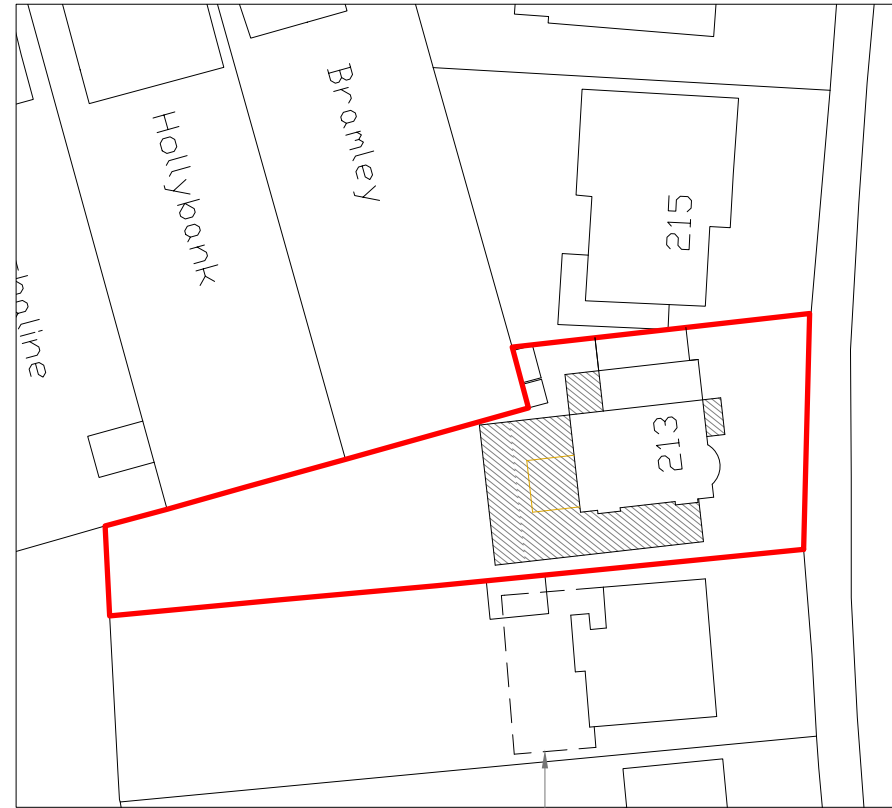


**Location Plan**  
Scale 1:1250

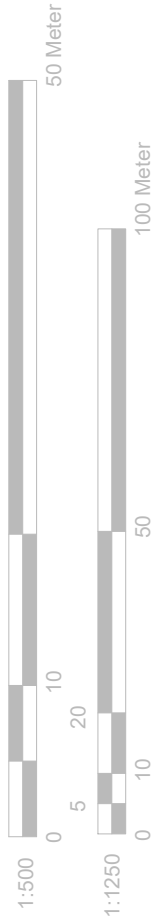

**Block Plan**  
Scale 1:500

**Proposed Extension  
Approved Under  
Appp ref no :  
74149/APP/2021/661**

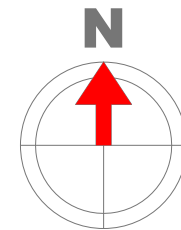

**GENERAL NOTES:**

1. ALL DIMENSIONS ARE IN MILLIMETER.
2. VERIFY ALL DIMENSIONS AND CONDITIONS BEFORE BUILDING OR STARTING CONSTRUCTION. NOTIFY THE DESIGNER IMMEDIATELY OF ANY DISCREPANCY OR VARIATION.
3. ALL WORK TO COMPLY WITH CURRENT BUILDING REGULATIONS AND CODES OF PRACTICE

**Title:**

**Location &  
Block Plans**



**Site Address**

213 Park Road  
Uxbridge  
Middx  
UB8 1NR

**Scale: 1:1250/500@A4**

**Date:** 19/01/2023

**Drawing No.:**  
2023/007 -07

**Drawn By:**  
FP

**Revision Date:**


e:mail -  
faluckpatel@yahoo.com  
(M) +44 (0) 7871 466 254

**Faluck  
Patel**