



**NOTES :**

- This drawing is not for construction.
- All Dimension are in millimeters.
- All dimensions are to be checked on site and the Architect is to inform of any discrepancies before construction commences.
- All references to drawings refer to current revision of that drawing.

### LIABILITY

NO LIABILITY IS ACCEPTED TO ANY THIRD PARTY RELYING ON INFORMATION CONTAINED IN THIS DRAWING.

CONTRACTORS MUST VERIFY ALL DIMENSIONS ON SITE BEFORE COMMENCING ANY WORK ON SITE OR PREPARING CONSTRUCTION DRAWINGS.

### PARTY WALL

WORKS TO A PARTY WALL STRUCTURE OR WITHIN 3 METERS OF THE LINE OF JUNCTION WILL REQUIRE NOTICES SERVED UPON YOUR NEIGHBOUR(S). WHERE DISPUTES ARISE, A PARTY WALL AWARD MAY NEED TO BE PREPARED PRIOR TO ANY WORKS COMMENCING ON SITE.

Scale 1:100@A3  
 0 1 2 3 4 6  
 Metre



UK Platinum Homes  
 43 Tamarisk Way, Slough  
 Tel: 07494539958  
 Email: info@ukplatinumhomes.com





**PROJECT:**  
 13 EXMOUTH ROAD, HAYES, UB4 8LL

**CLIENT:**

**DWG TITLE:**  
 EXISTING & PROPOSED PLANS

<b>DWG NO:</b> 13ER/01	<b>ISSUE:</b>
<b>DRAWN BY:</b> PL	
<b>DATE :</b> 12-12-2024	

**A**

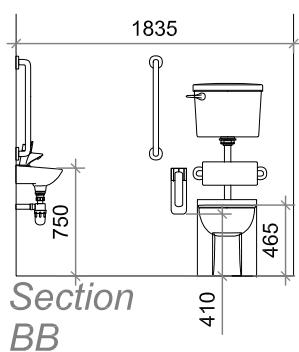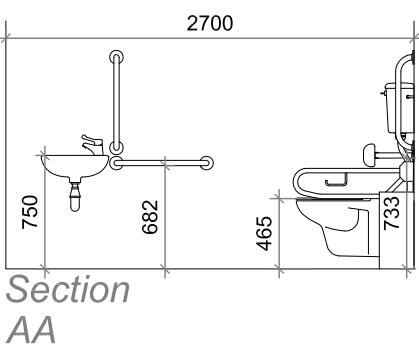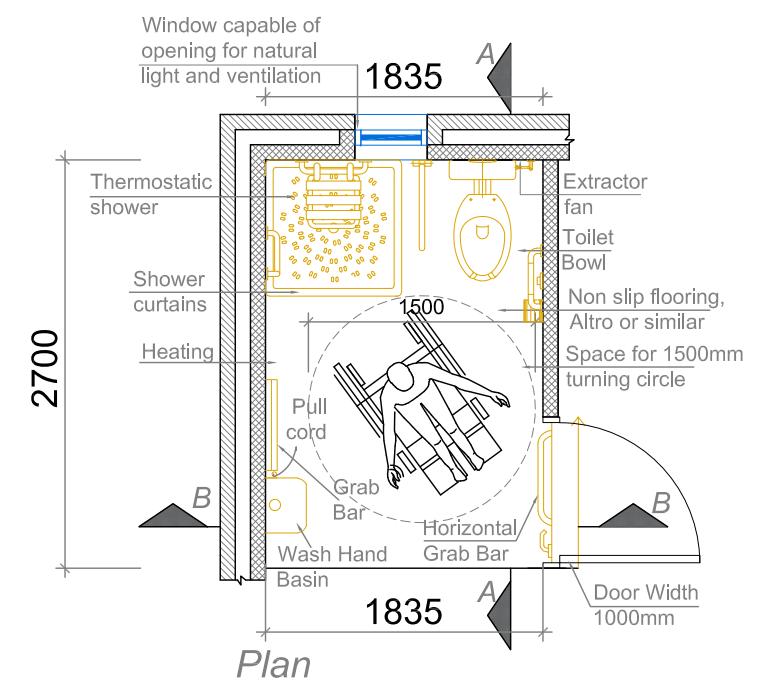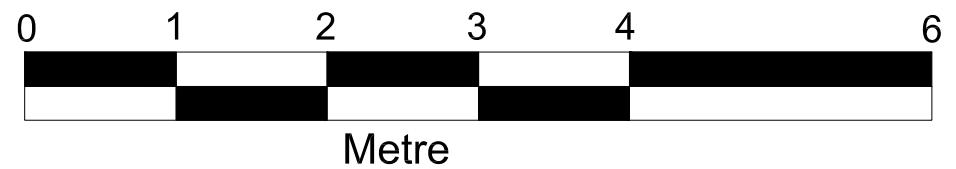

### Notes :

1. This drawing is not for construction.
2. All Dimension are in millimeters.
3. All dimensions are to be checked on site and the Architect is to inform of any discrepancies before construction commences.
4. All references to drawings refer to current revision of that drawing.

### LIABILITY

NO LIABILITY IS ACCEPTED TO ANY THIRD PARTY RELYING ON INFORMATION CONTAINED IN THIS DRAWING.

CONTRACTORS MUST VERIFY ALL DIMENSIONS ON SITE BEFORE COMMENCING ANY WORK ON SITE OR PREPARING CONSTRUCTION DRAWINGS.

### PARTY WALL

WORKS TO A PARTY WALL STRUCTURE OR WITHIN 3 METERS OF THE LINE OF JUNCTION WILL REQUIRE NOTICES SERVED UPON YOUR NEIGHBOUR(S). WHERE DISPUTES ARISE, A PARTY WALL AWARD MAY NEED TO BE PREPARED PRIOR TO ANY WORKS COMMENCING ON SITE.

Scale 1:50@A3



UK Platinum Homes  
43 Tamarisk Way, Slough  
Tel: 07494539958  
Email: info@ukplatinumhomes.com

**PROJECT:**  
13 EXMOUTH ROAD, HAYES, UB4 8LL

**CLIENT:**

**DWG TITLE:**  
DISABLE BATH DETAILS

**DWG NO:** 13ER/08

**ISSUE:**

**DRAWN BY:** PL

**DATE :** 29-01-2025

**A**