



**Front elevation - Existing**  
1 : 100

PCVu Casement windows  
Finish: White Woodgrain  
Cill Finish : White Woodgrain  
Sealed unit type: Noside reducing Double glazed  
Glass/Panel: Clear, Grgn Lead style  
Grgn bar finish: White

Specific details shown window qutotation from Everest document supplied.  
Existing windows to be replaced with new upgraded windows to match existing configuration.

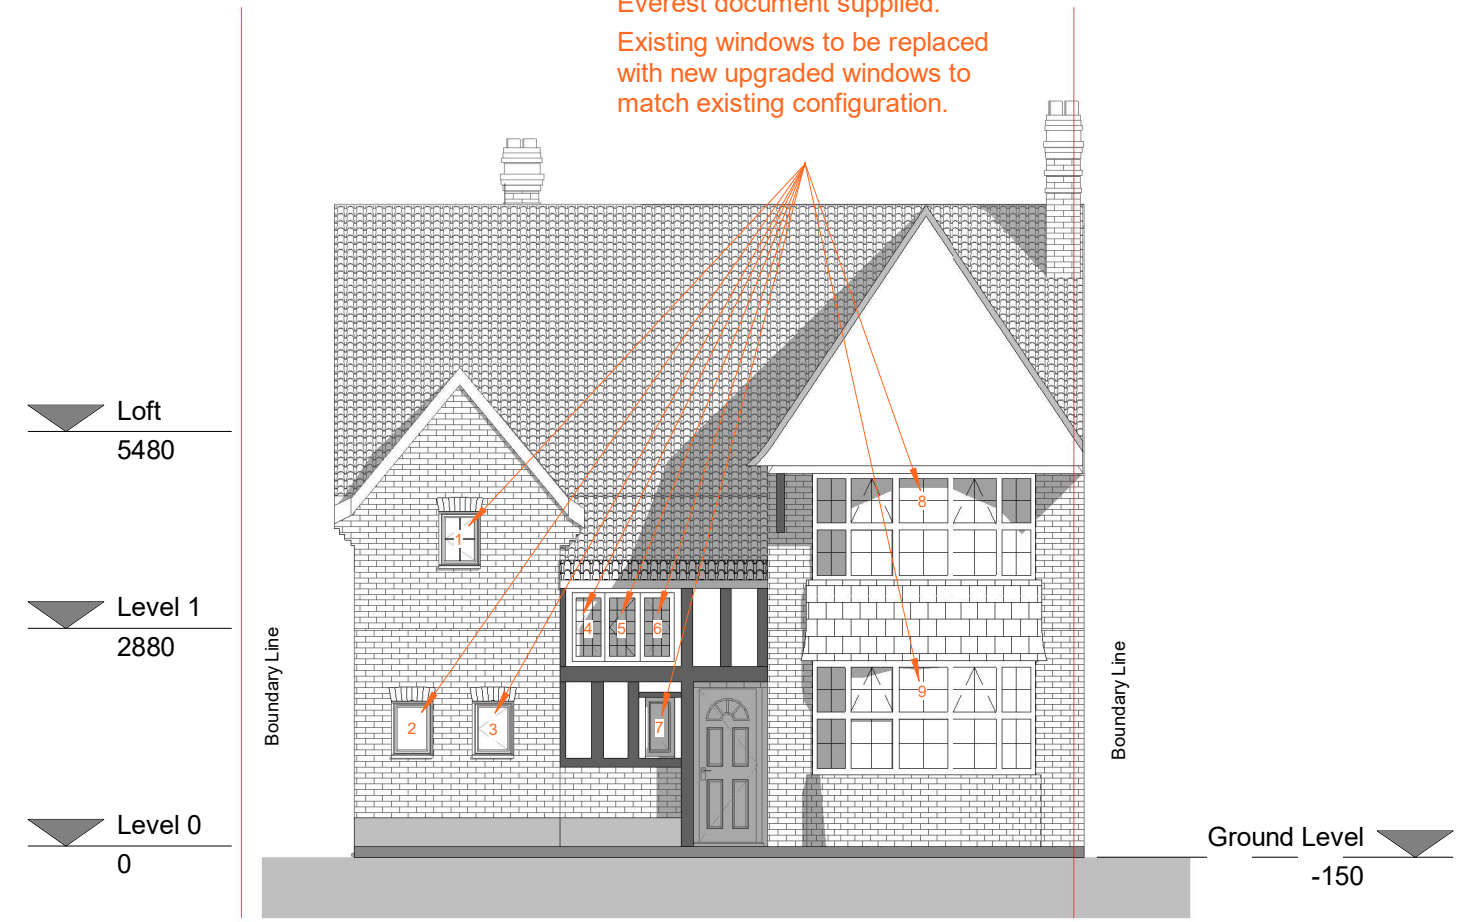

**Front elevation - Proposed**  
1 : 100

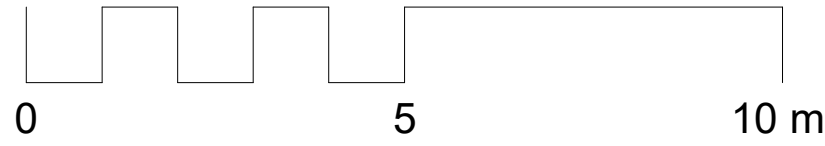


Rear elevation - Existing.  
1 : 100

PCVu Casement windows  
Finish: White Woodgrain  
Cill Finish : White Woodgrain  
Sealed unit type: Nosome reducing Double glazed  
Glass/Panel: Clear, Grn Lead style  
Grn bar finish: White


Specific details shown window quotation from Everest document supplied.

Existing windows to be replaced with new upgraded windows to match existing configuration.

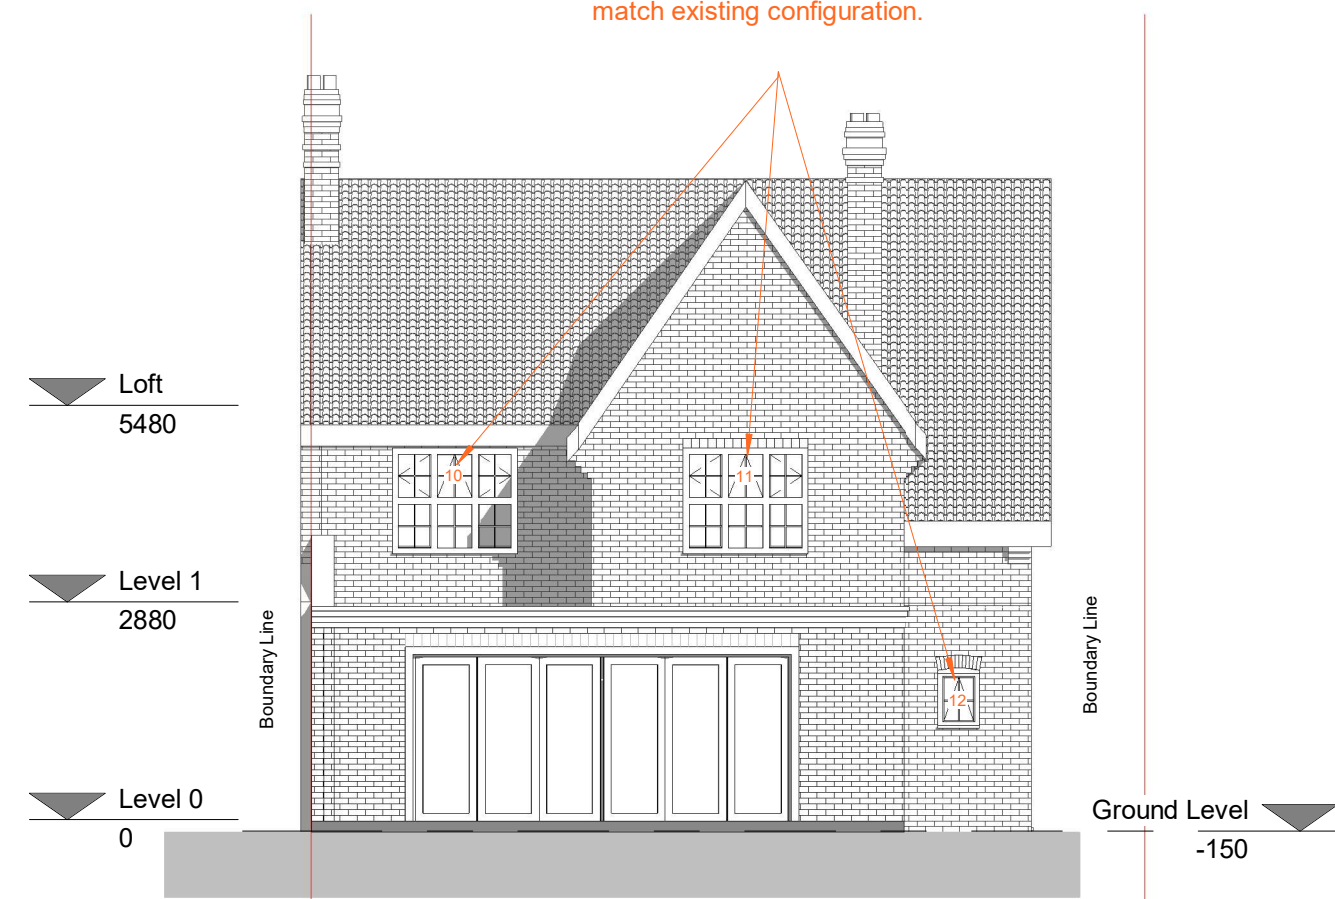


Rear elevation - Proposed  
1 : 100



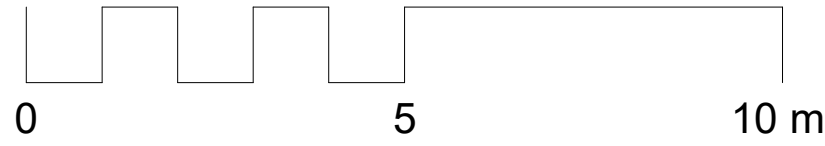


**Side elevation 1- Existing.**  
1 : 100

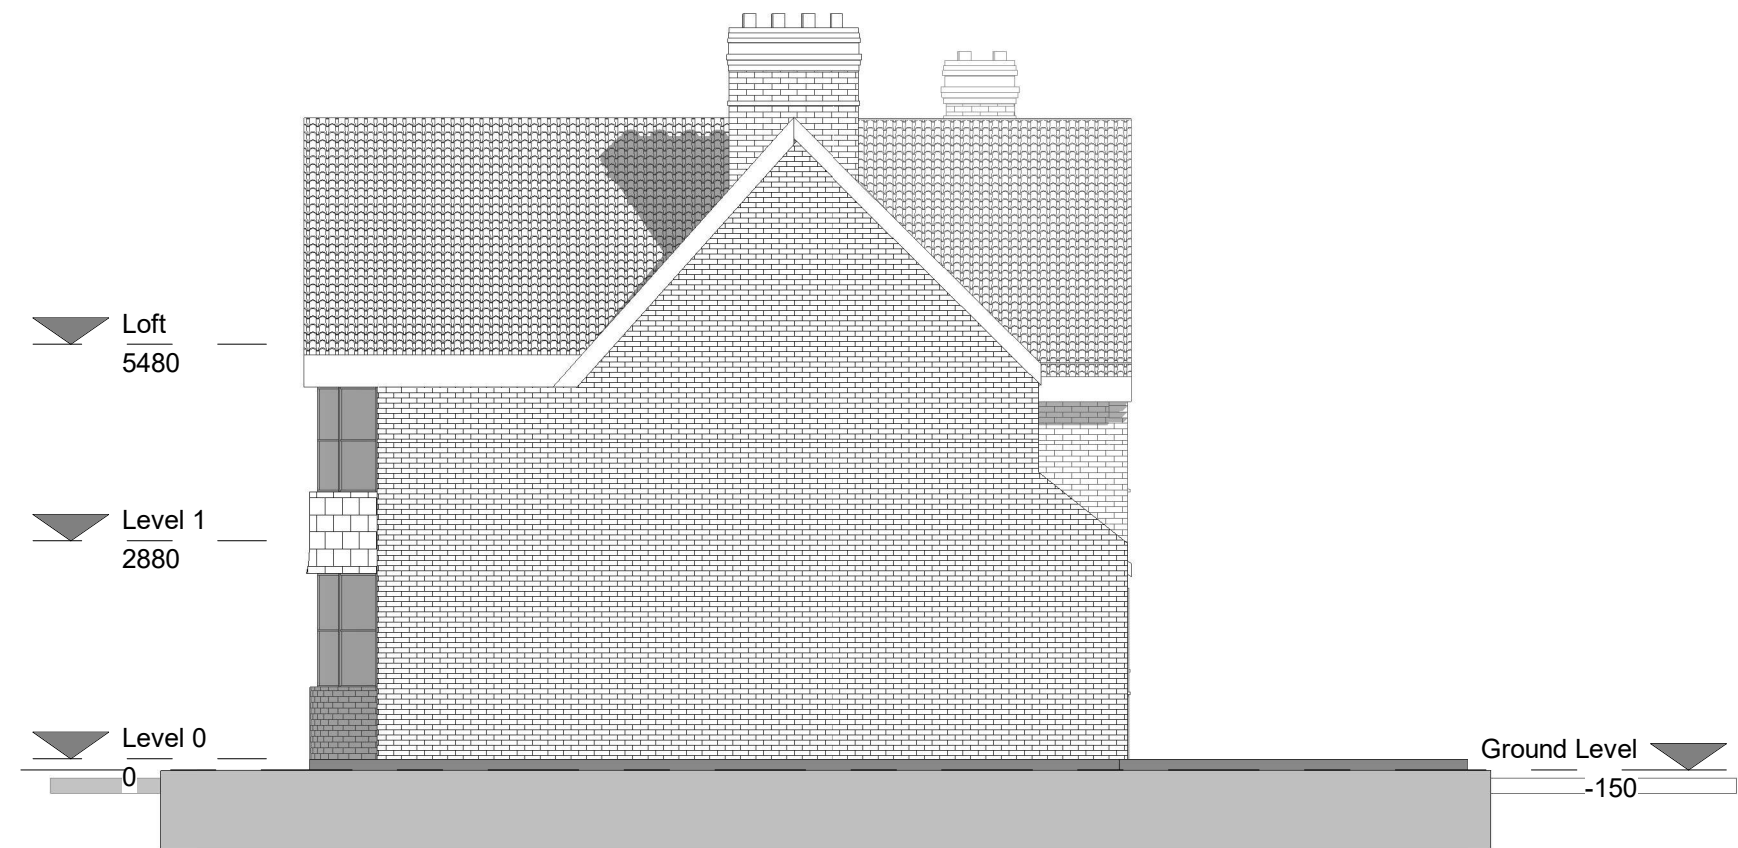

**Side elevation 1- Proposed**  
1 : 100



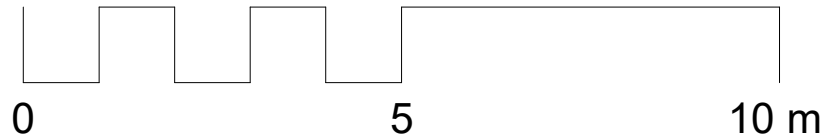

**Side elevation 2- Existing.**  
1 : 100



**Side elevation 2- Proposed**  
1 : 100