



0 10 25 50 m

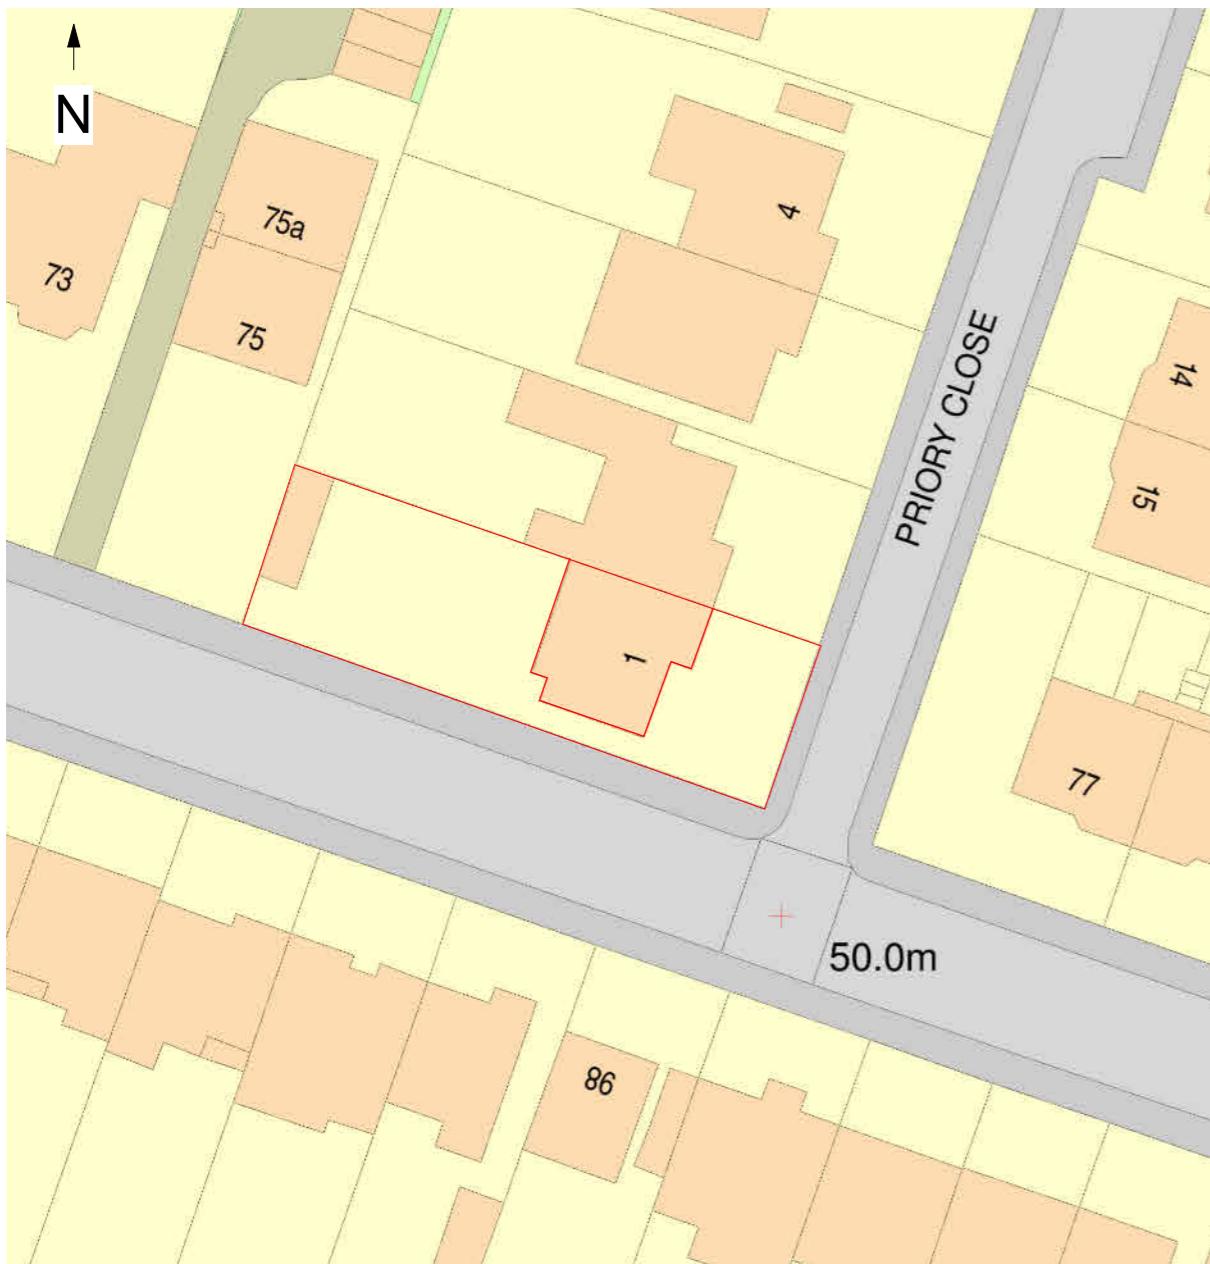




## 00 - Block Plan Existing

1 : 500

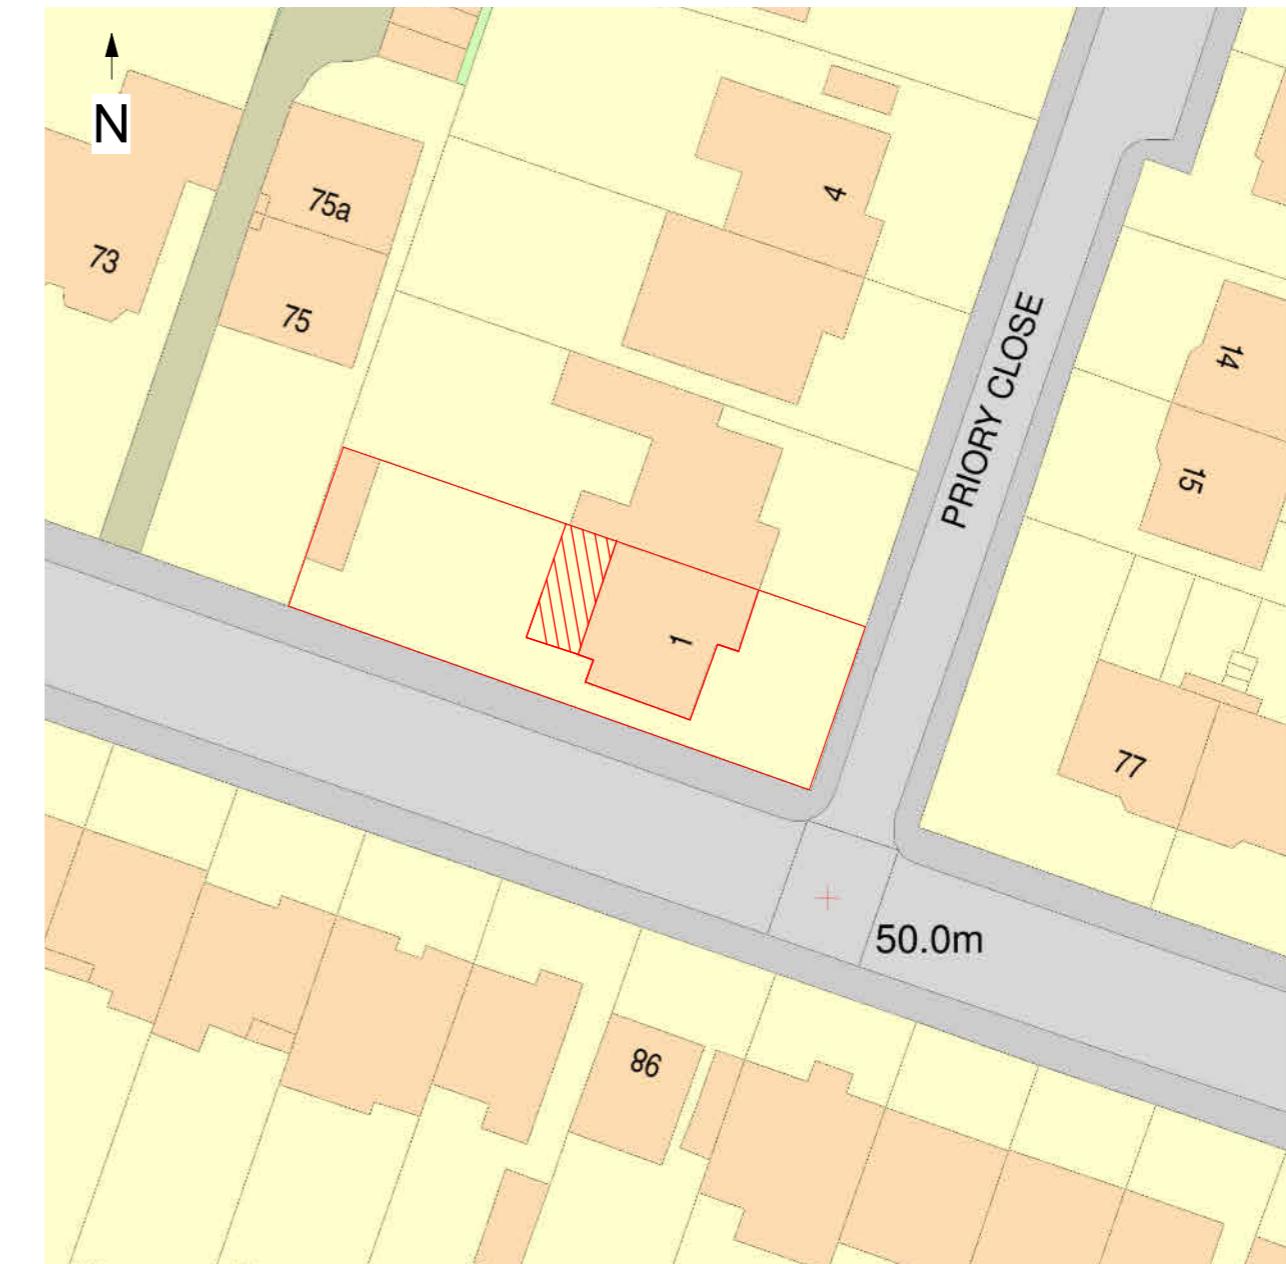


## 00 - Block Plan Proposed



1 : 500

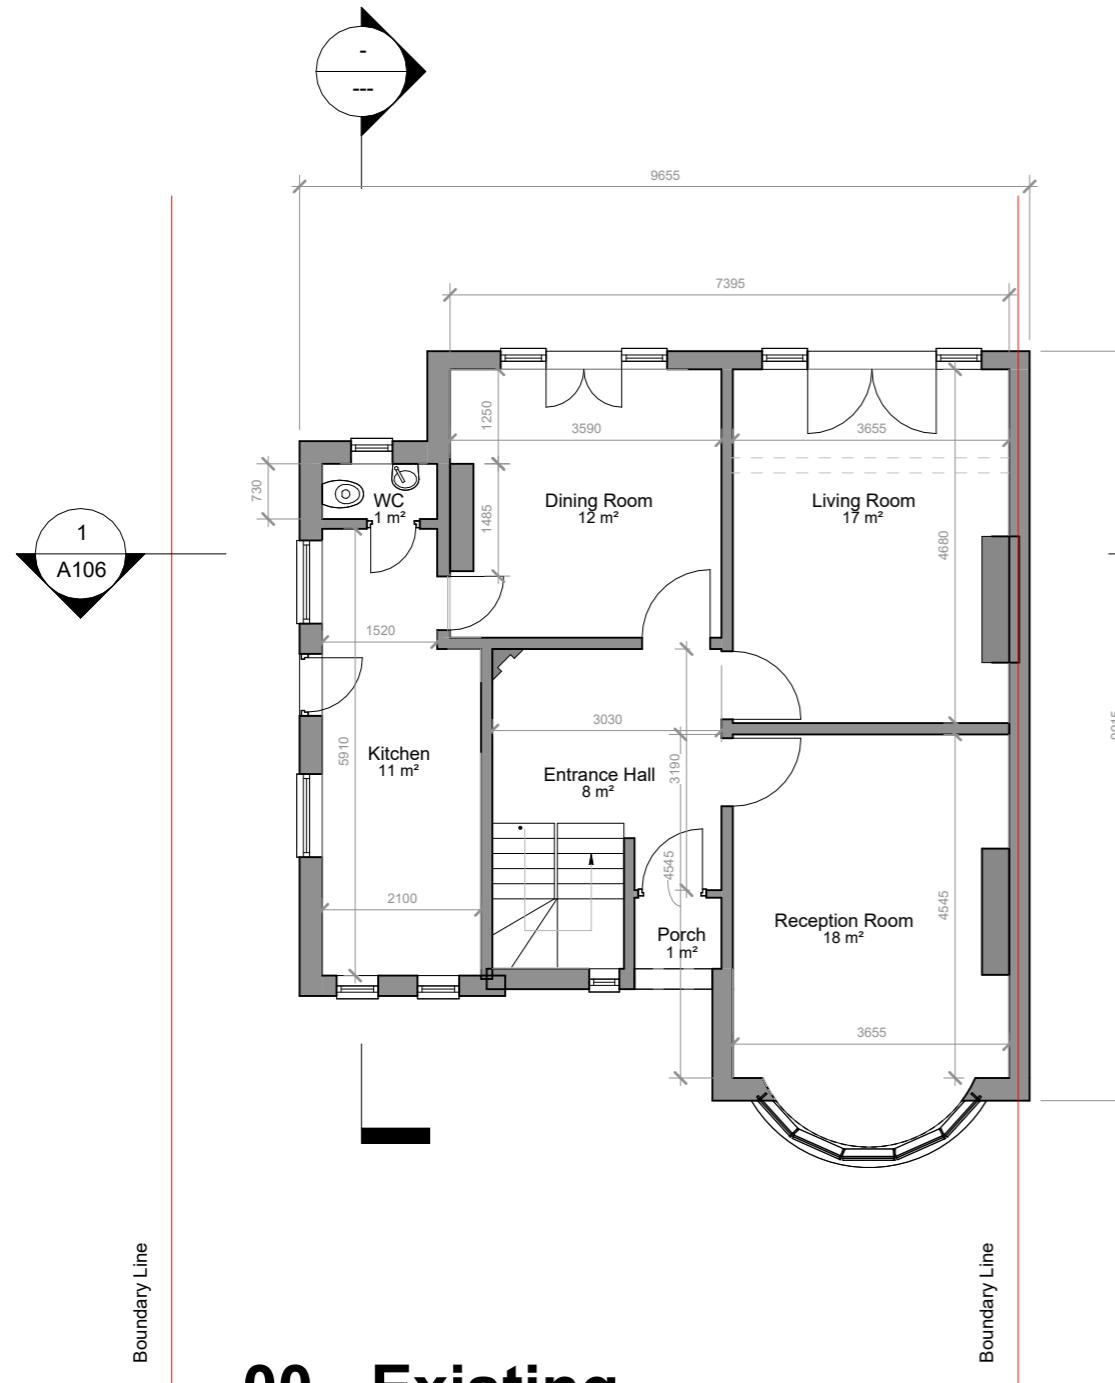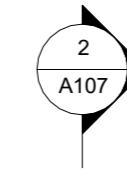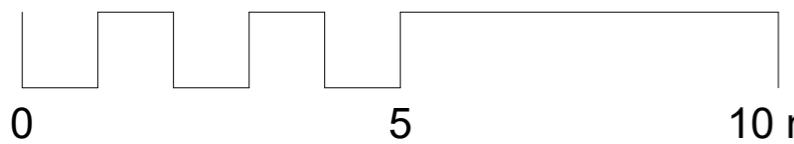

**00 - Existing**  
1 : 100

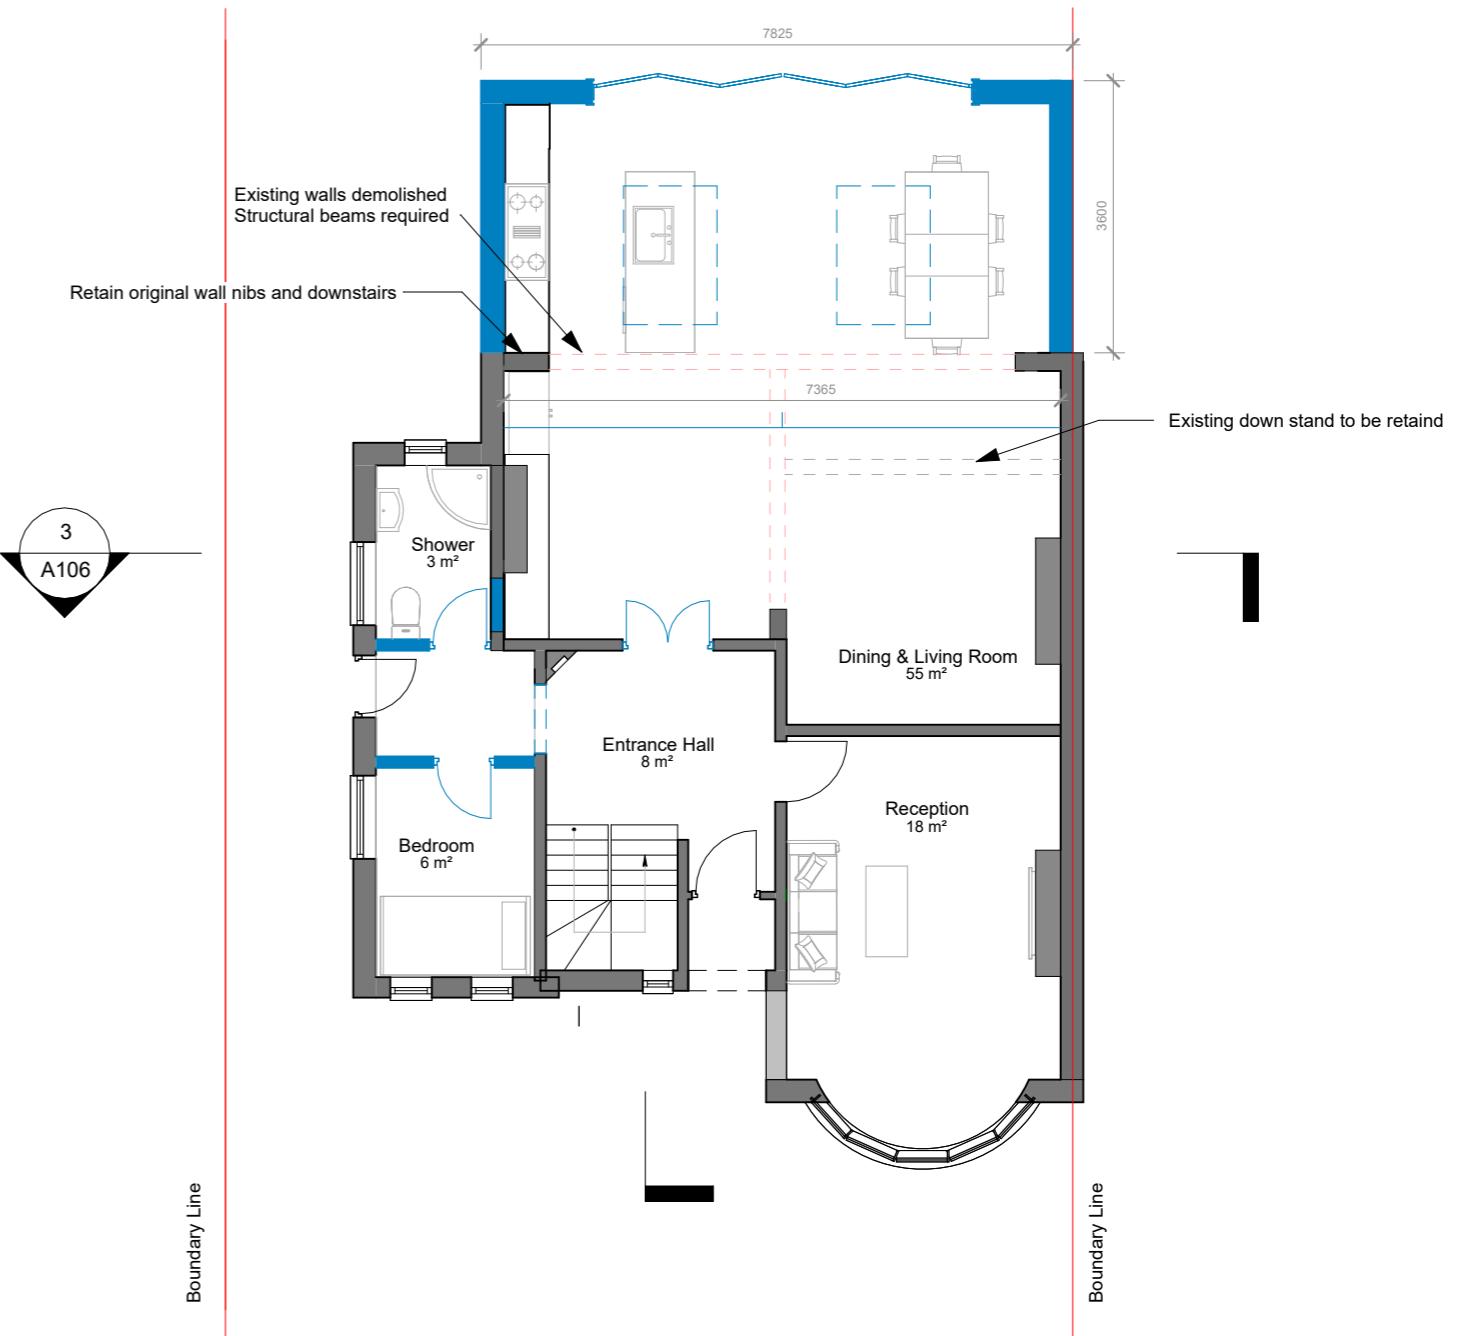

**00 - Proposed**  
1 : 100

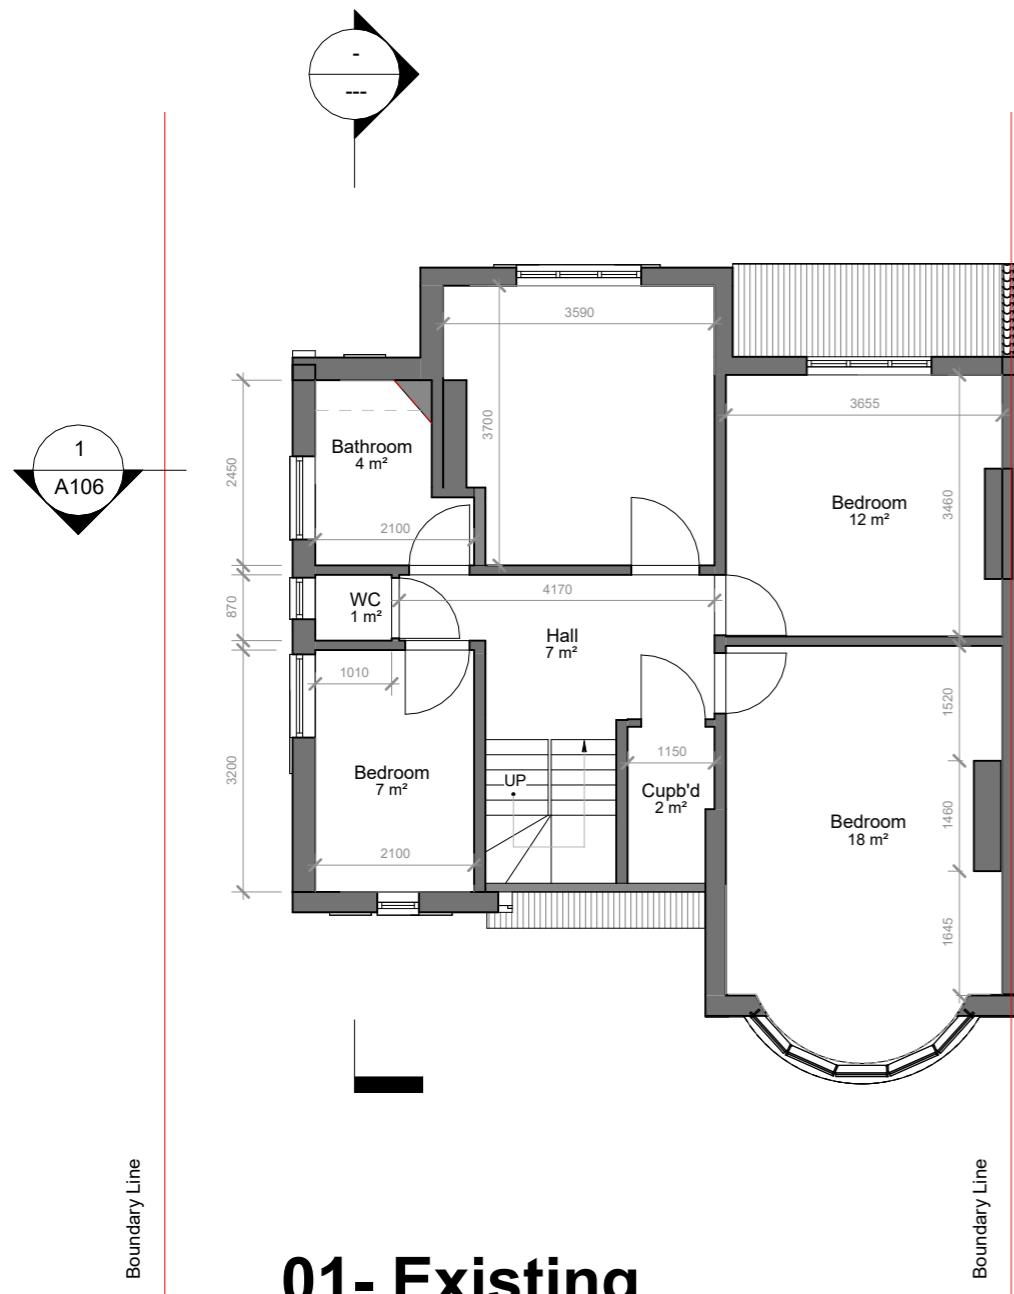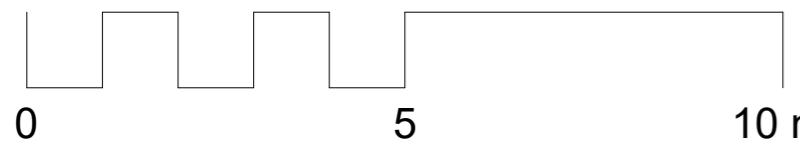

## 01- Existing

1 : 100

## 01- Proposed

1 : 100

ISSUE:  
Rear extension and internal reconfiguration




TITLE  
First floor

DWG NO: A103 + A203  
P2


PROJECT  
1 Priory Close, HA4 8HP

Scale (@ A3)  
1 : 100

Date  
Aug 2022

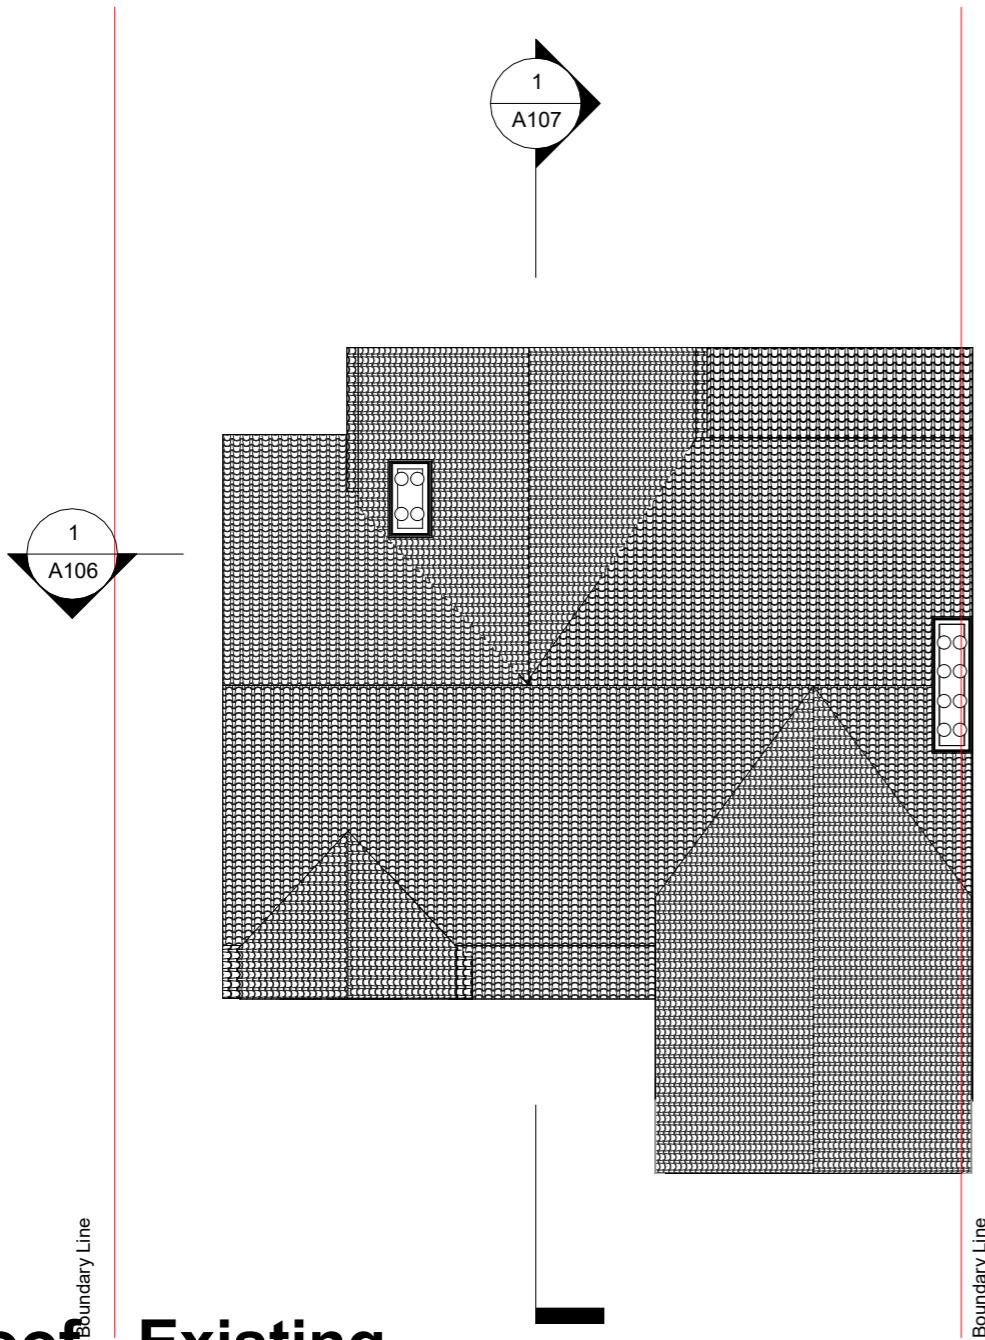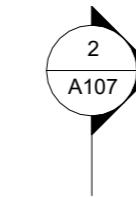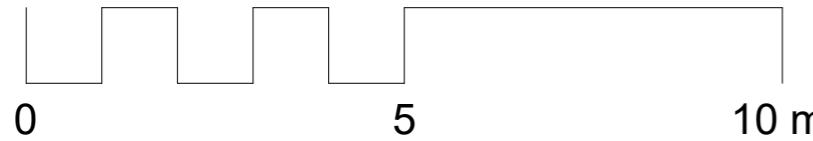

**Roof - Existing**  
1 : 100

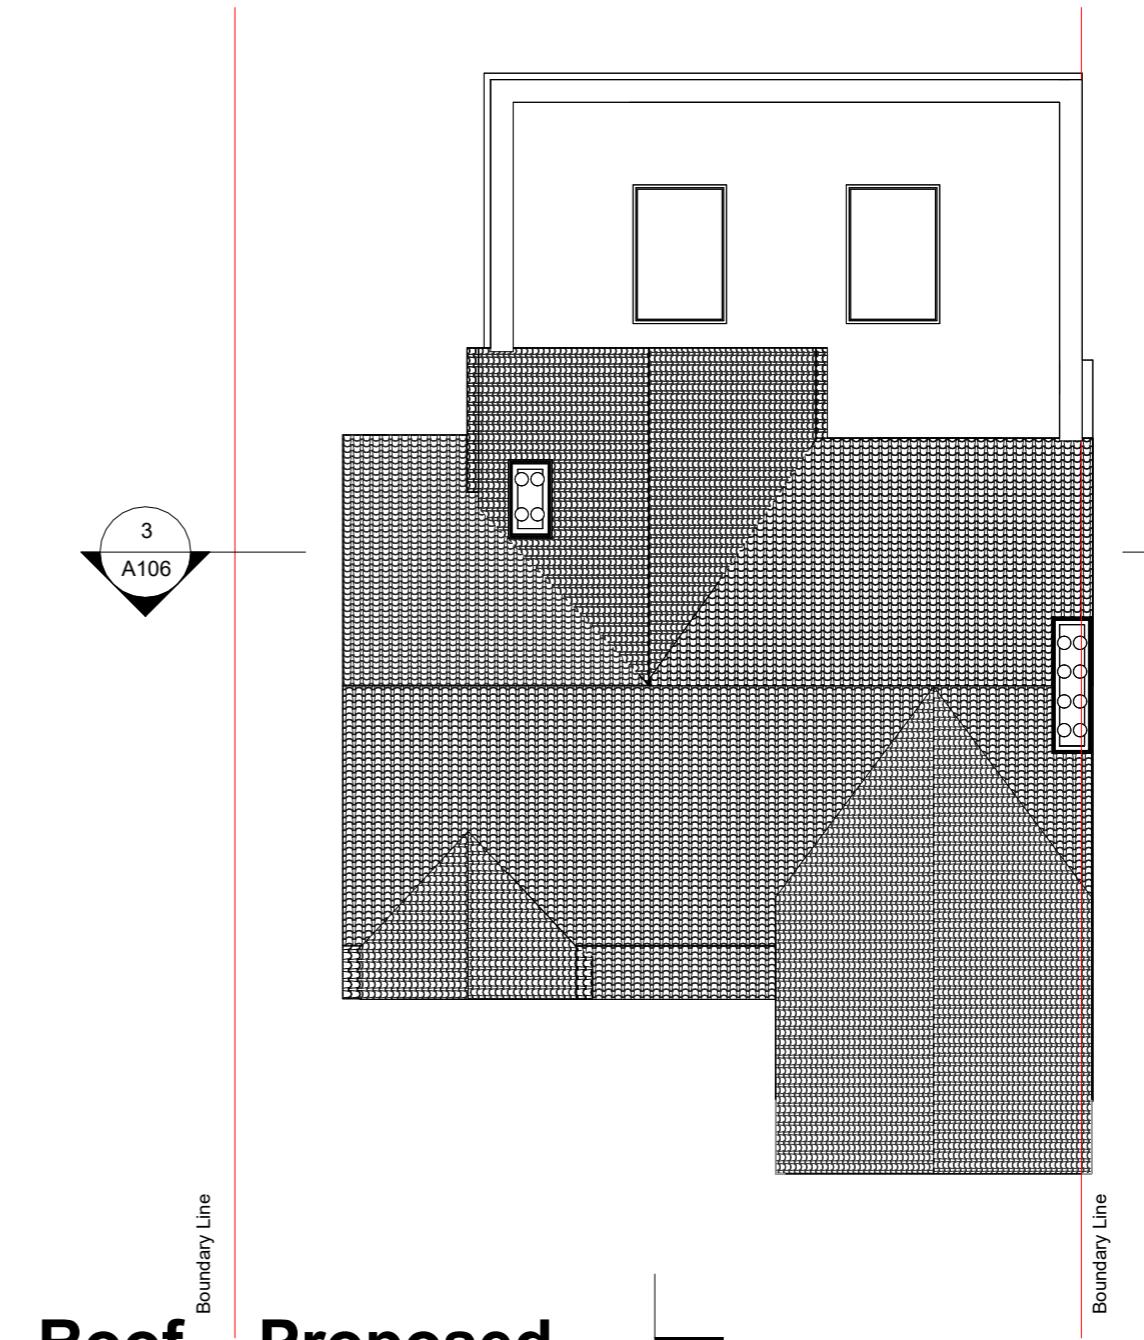

**Roof - Proposed**  
1 : 100


0 5 10 m




**Existing - Section 1**  
1 : 100




**Proposed - Section 1**  
1 : 100

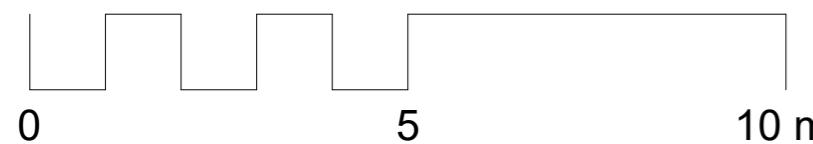

**Existing - Section 2**  
1 : 100

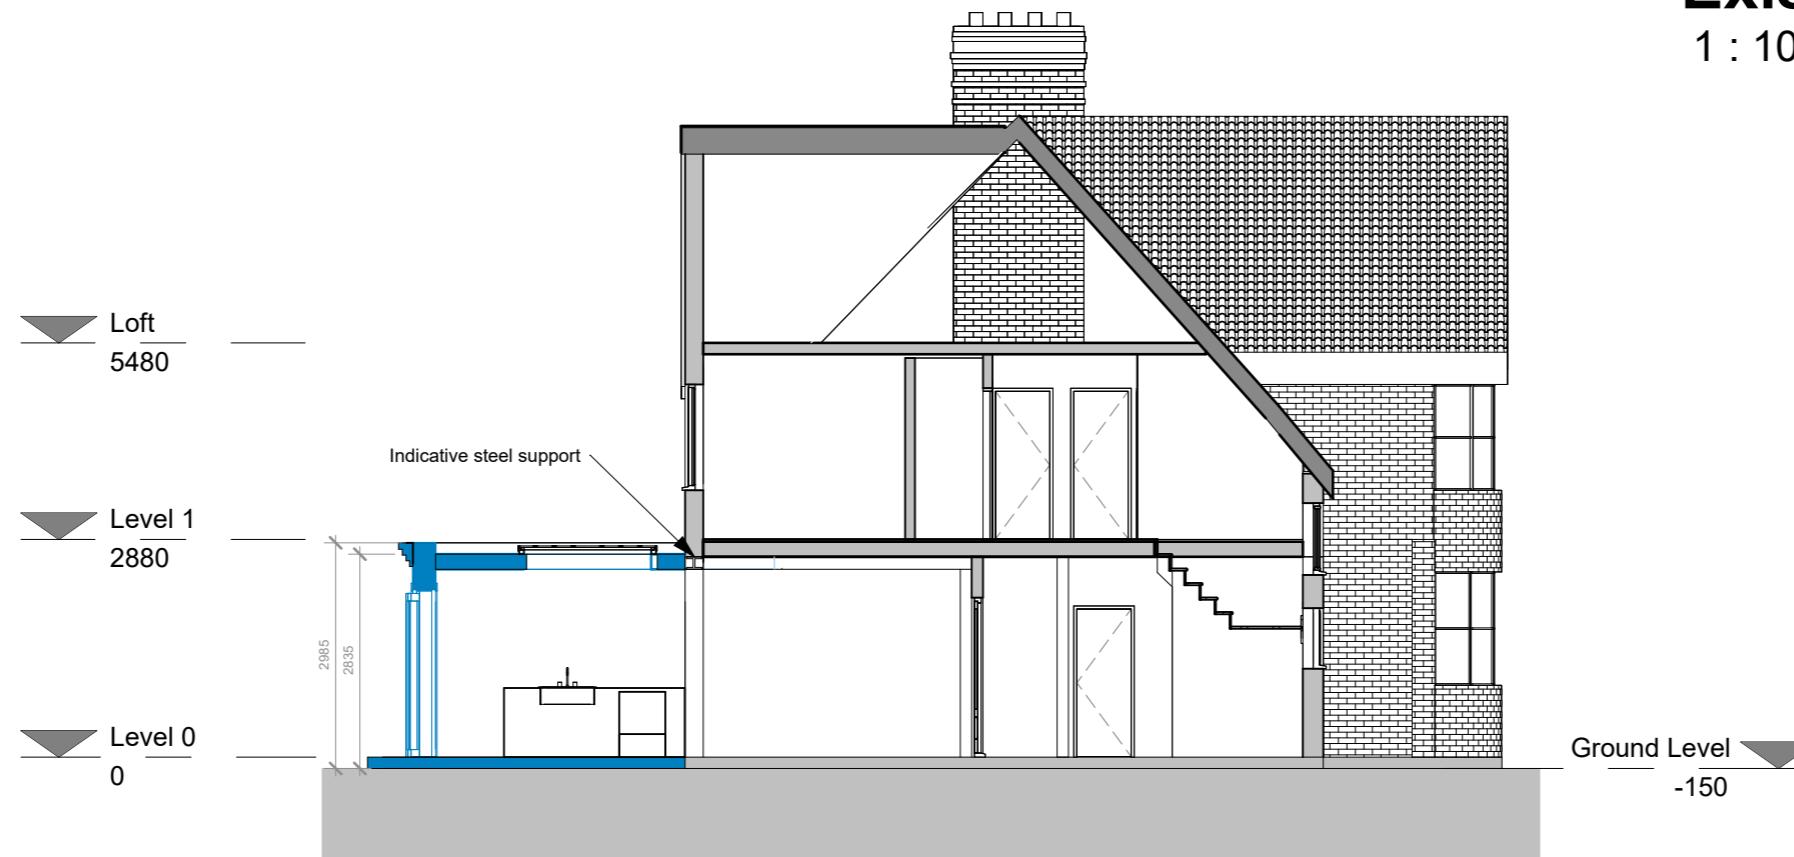

**Proposed - Section 2**  
1 : 100

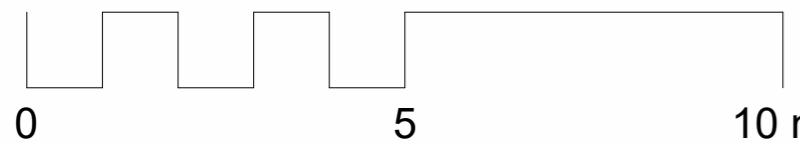


**Front elevation - Existing**

1 : 100



**Front elevation - Proposed**

1 : 100

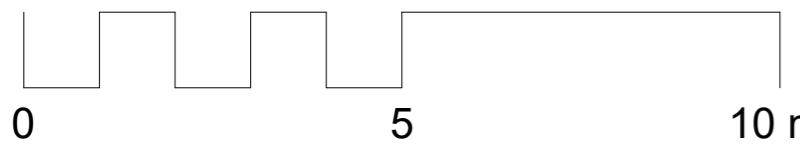


**Rear elevation - Existing**

1 : 100




**Rear elevation - Proposed**

1 : 100

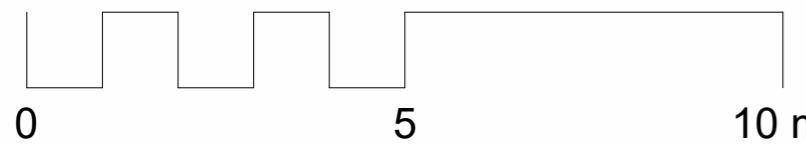


## Side elevation 1 - Existing

1 : 100

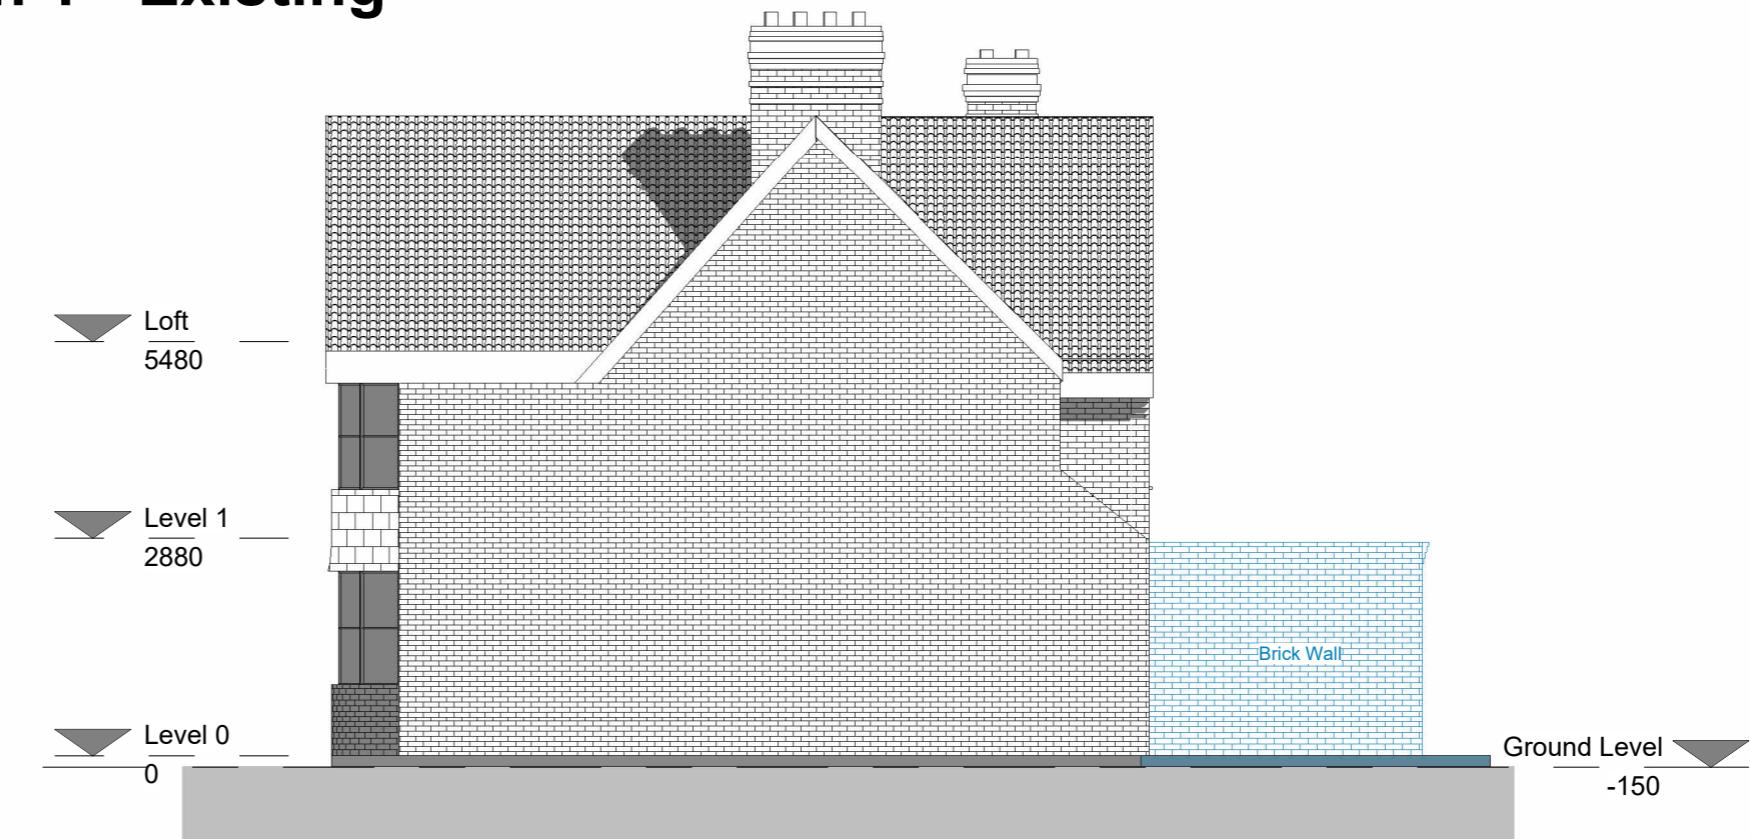

## Side elevation 1- Proposed

1 : 100

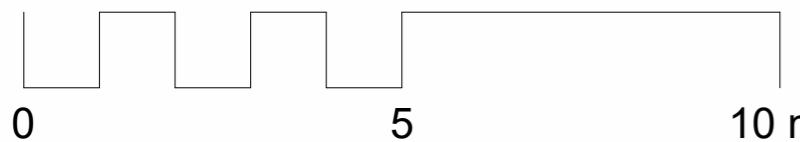

**Side elevation 2 - Existing**  
1 : 100



**Side elevation 2- Proposed**  
1 : 100