


Existing - Section 2
1 : 100

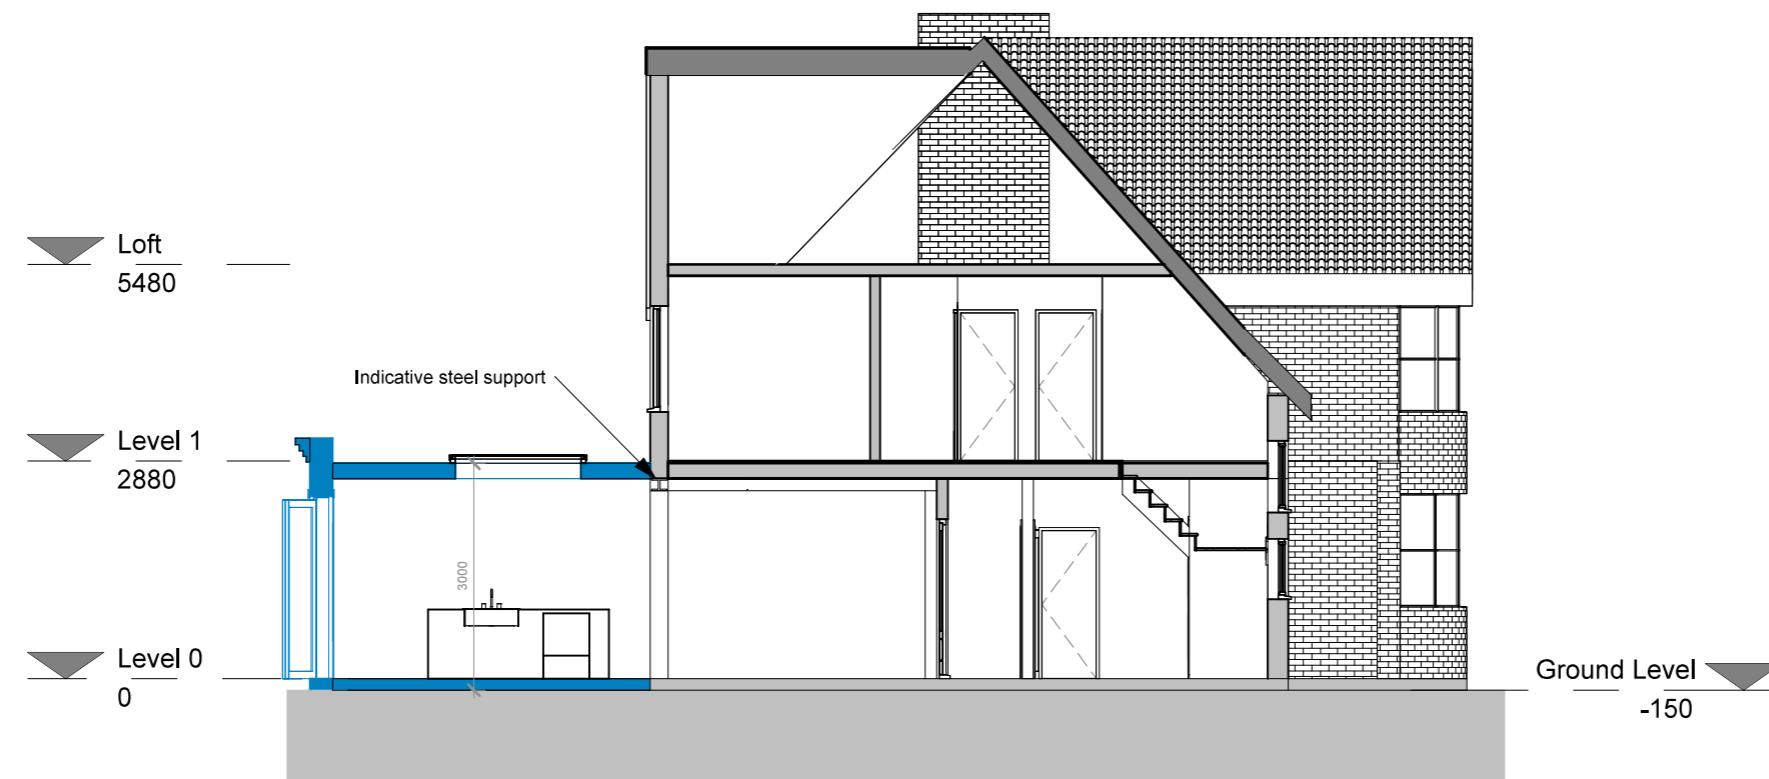

Proposed - Section 2
1 : 100