





00 - Block Plan Existing

1 : 500


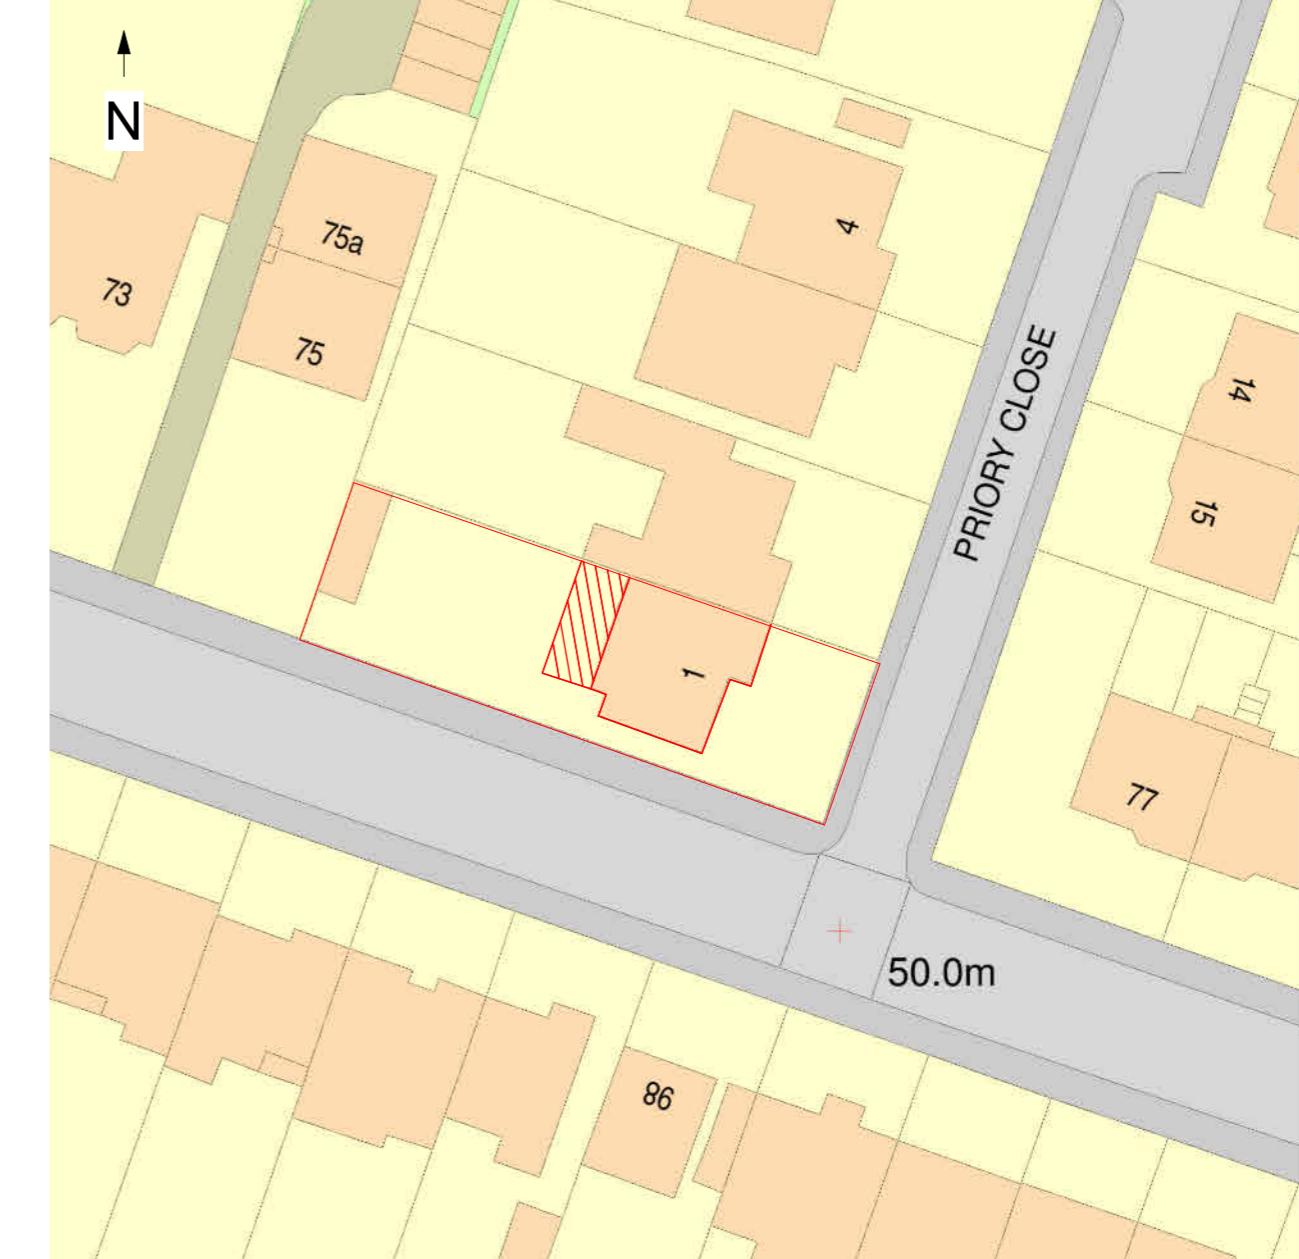






00 - Block Plan Proposed

1 : 500

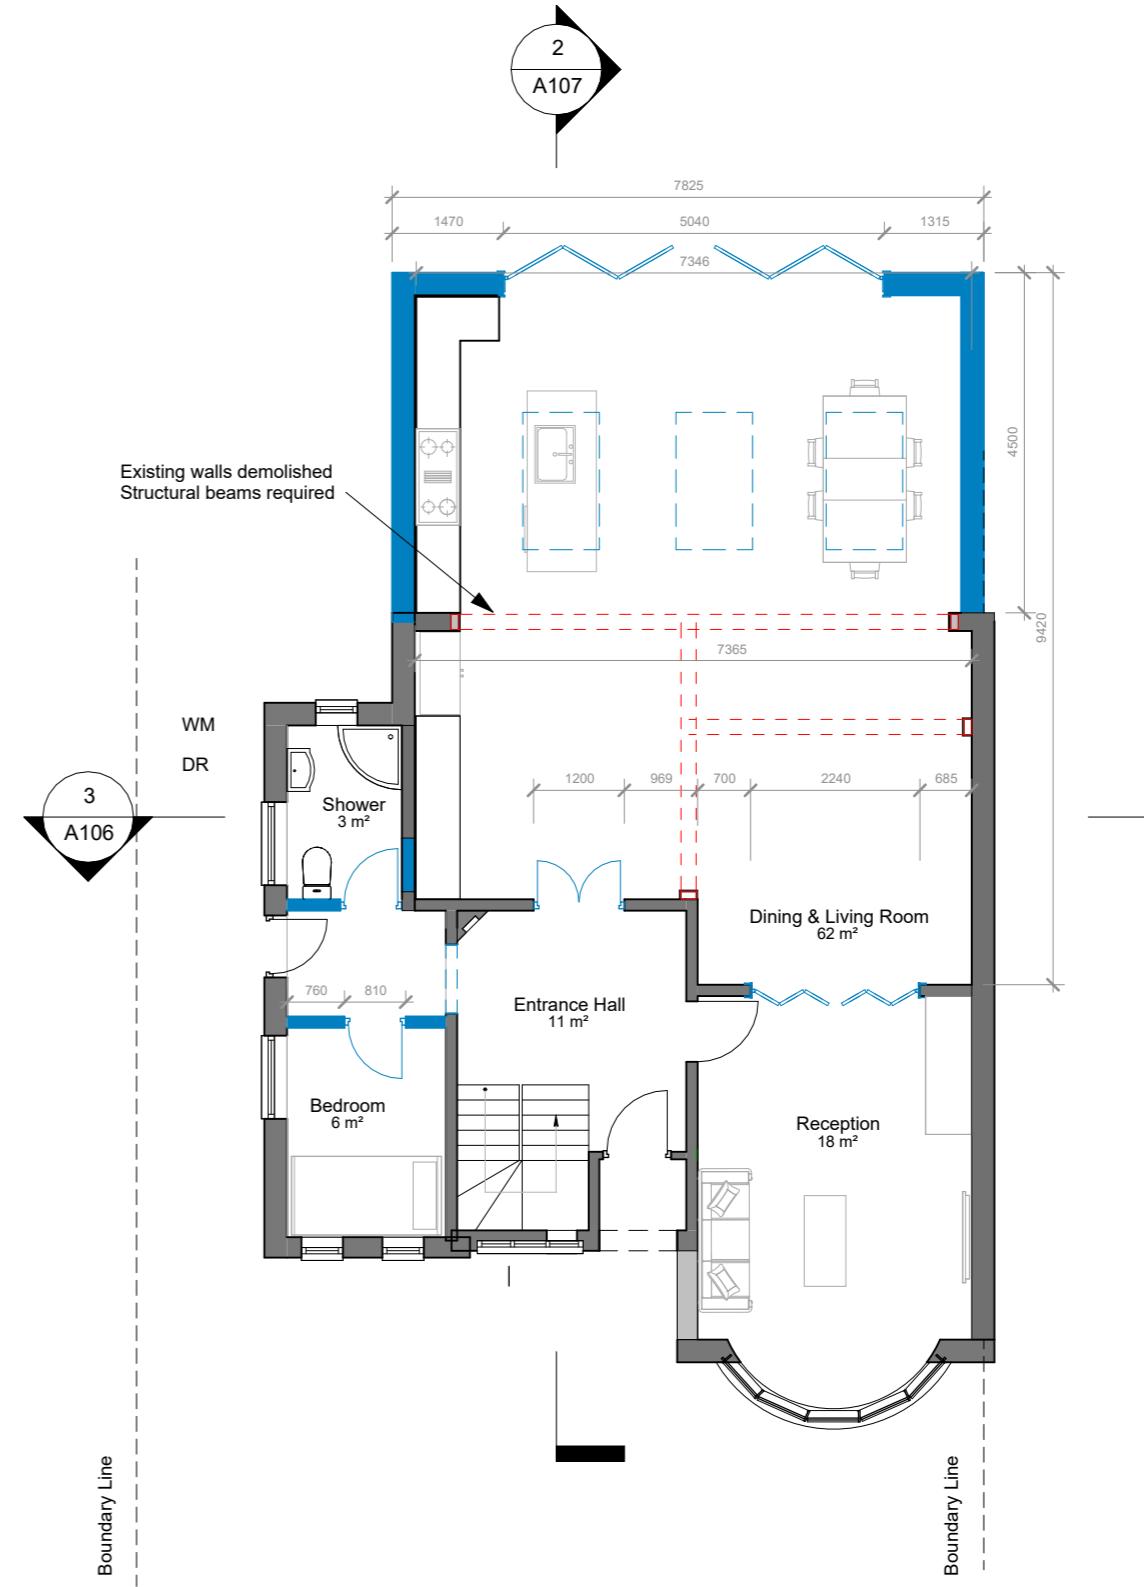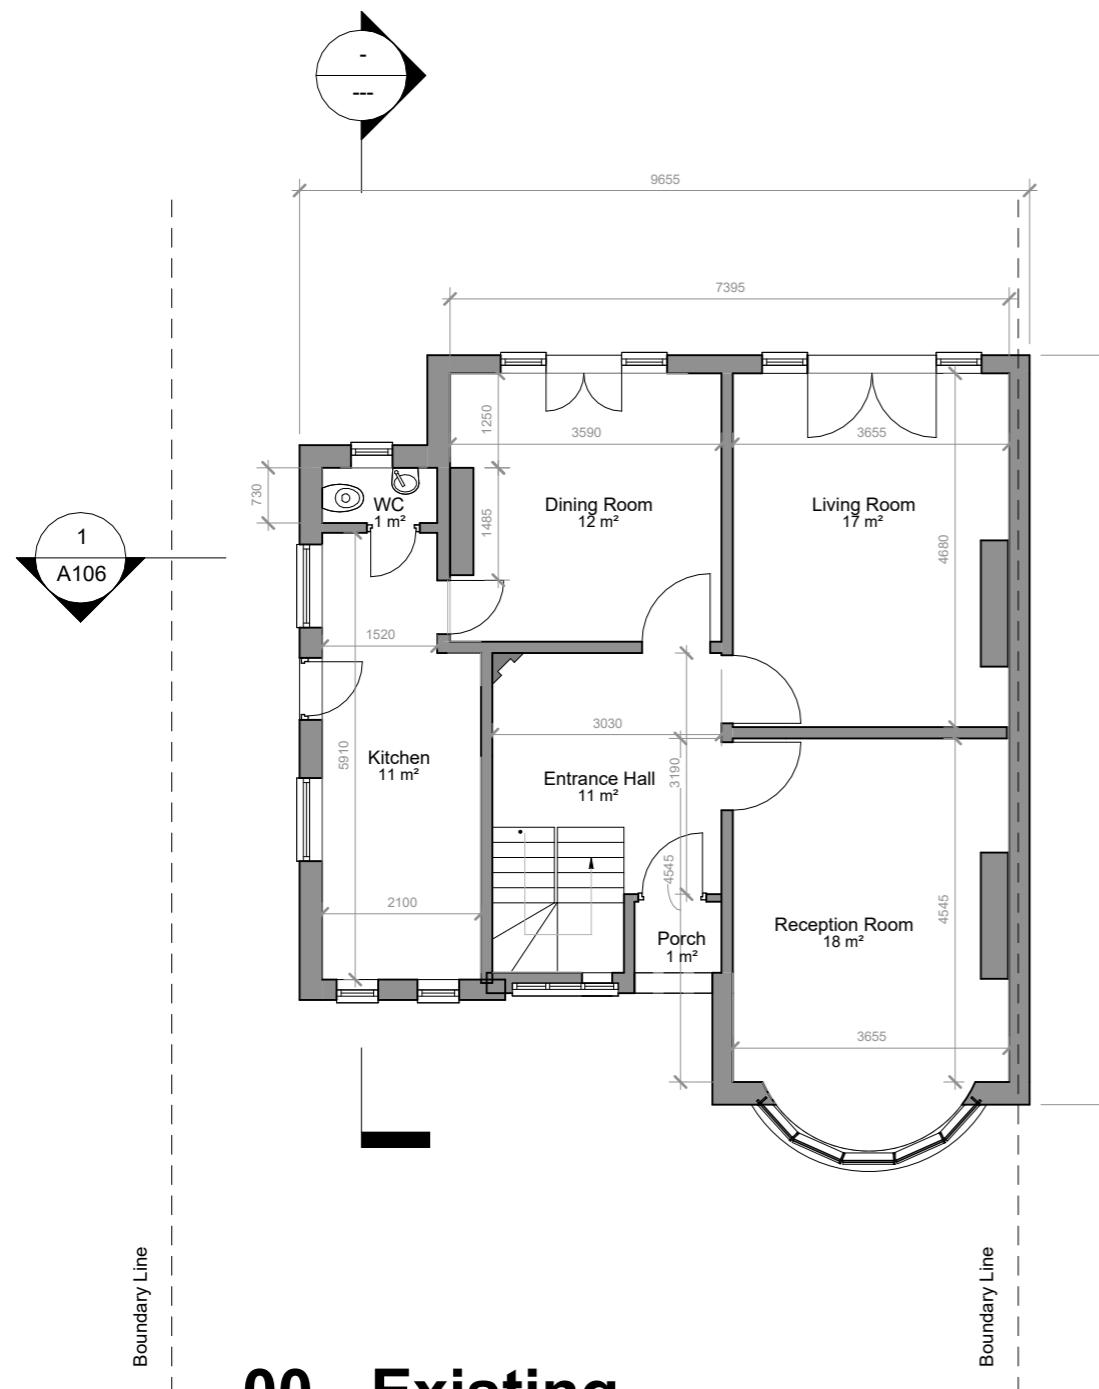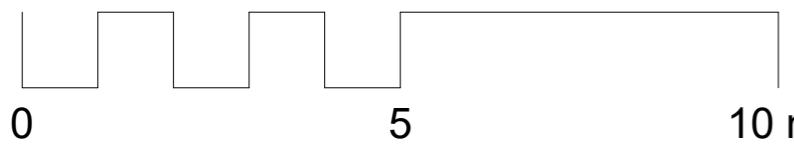

0 5 10 m

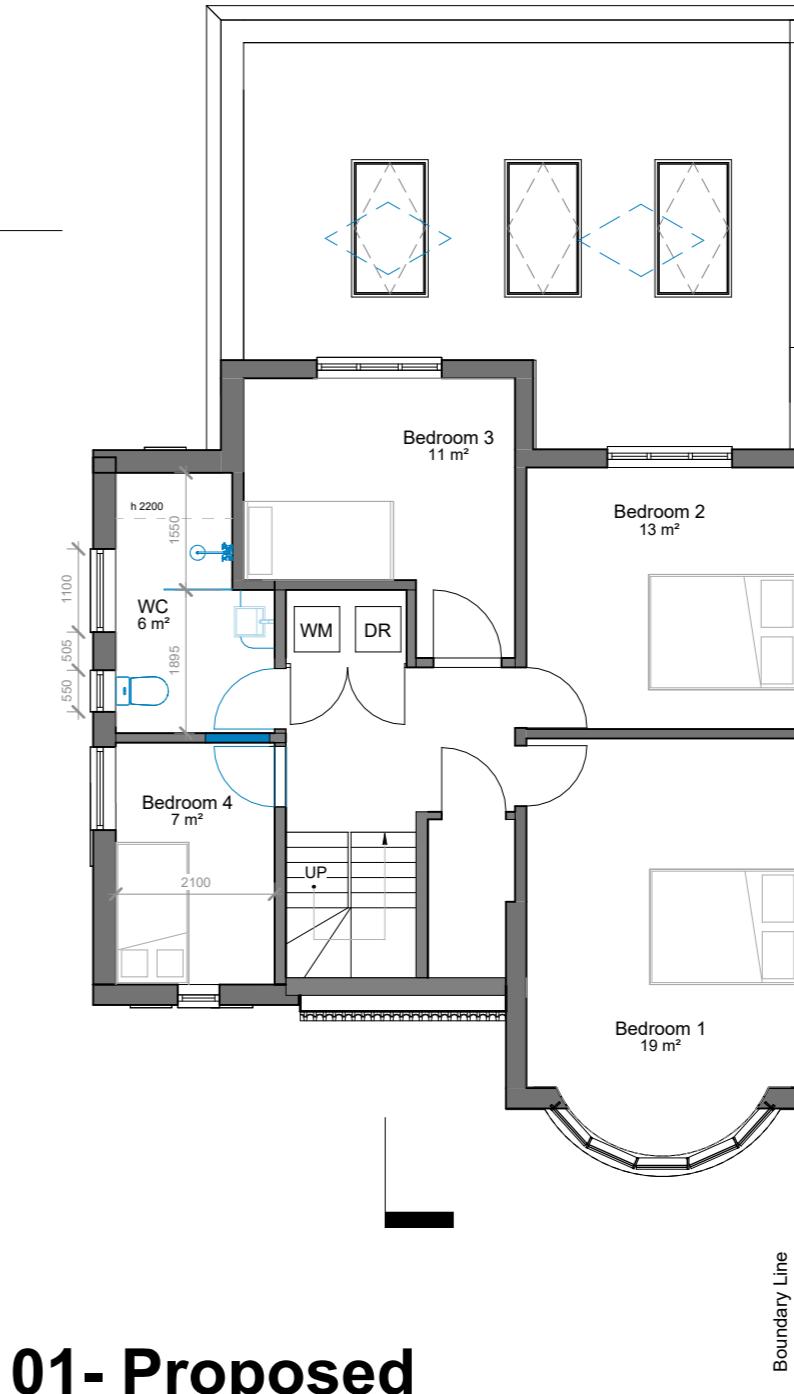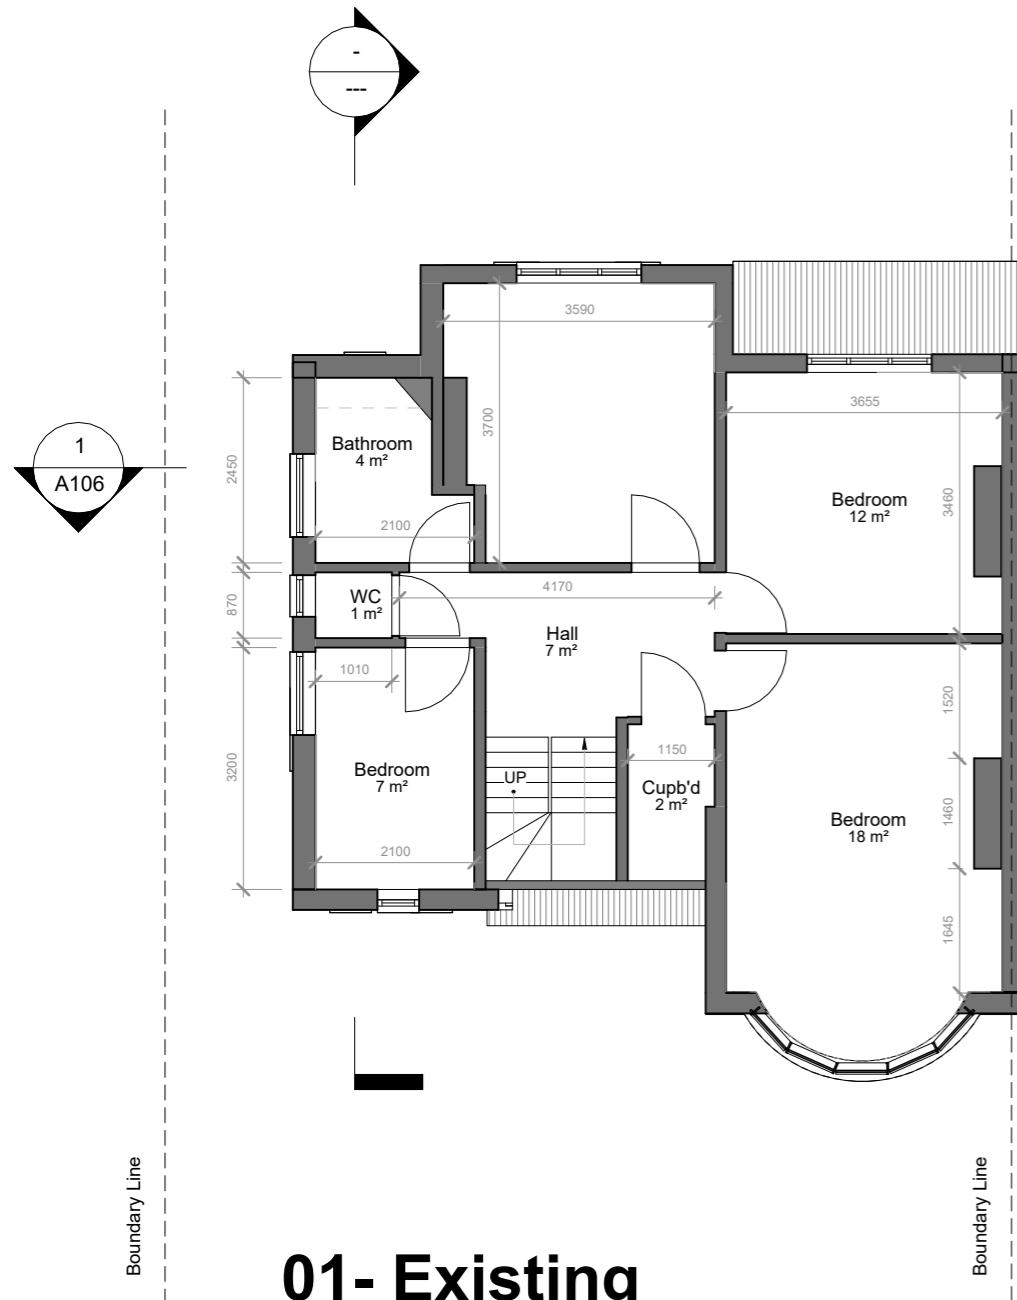

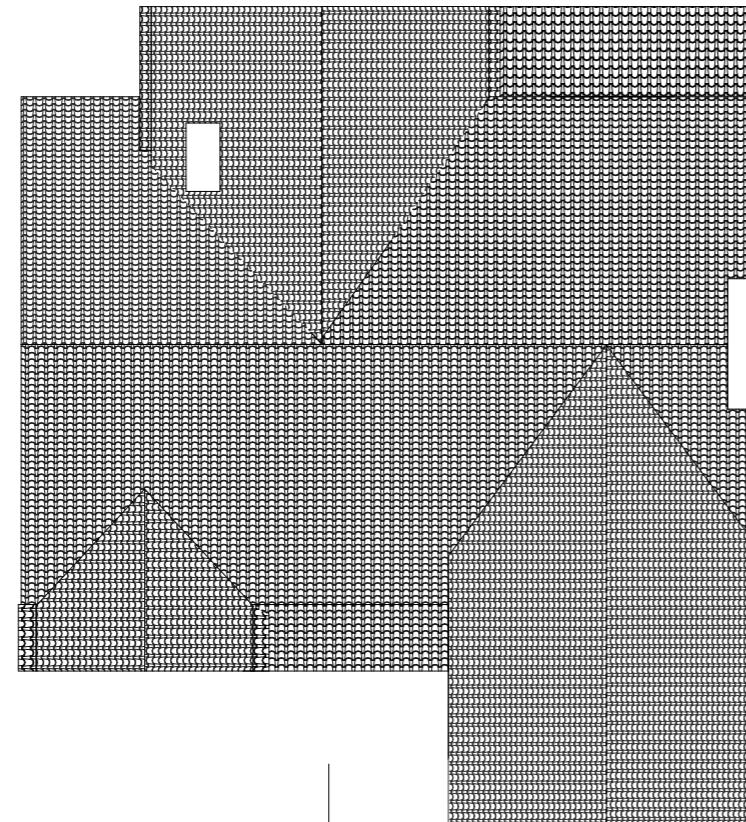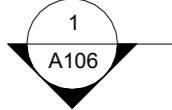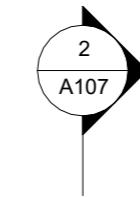
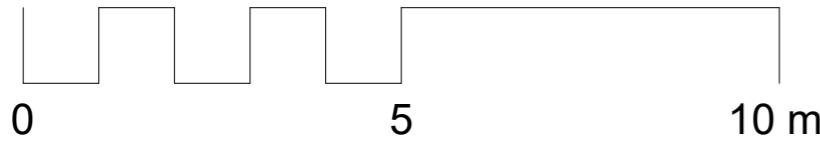



Roof - Existing

1 : 100

Roof - Proposed

1 : 100

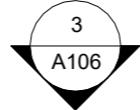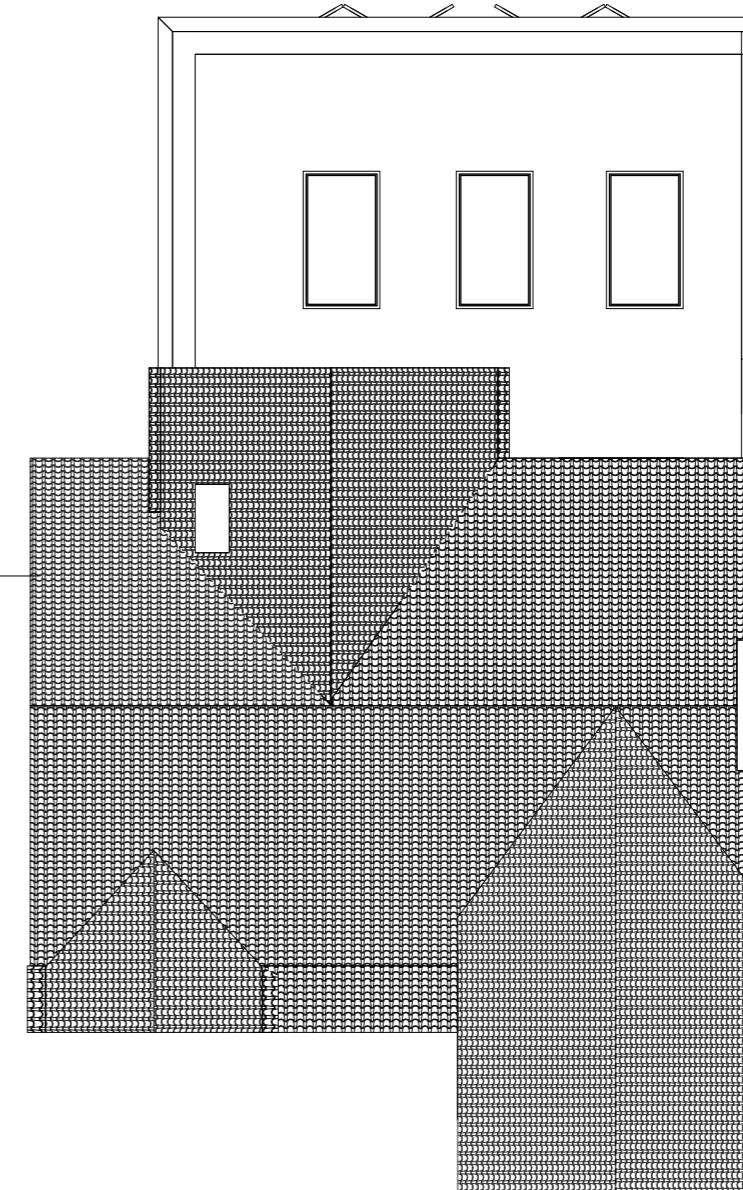


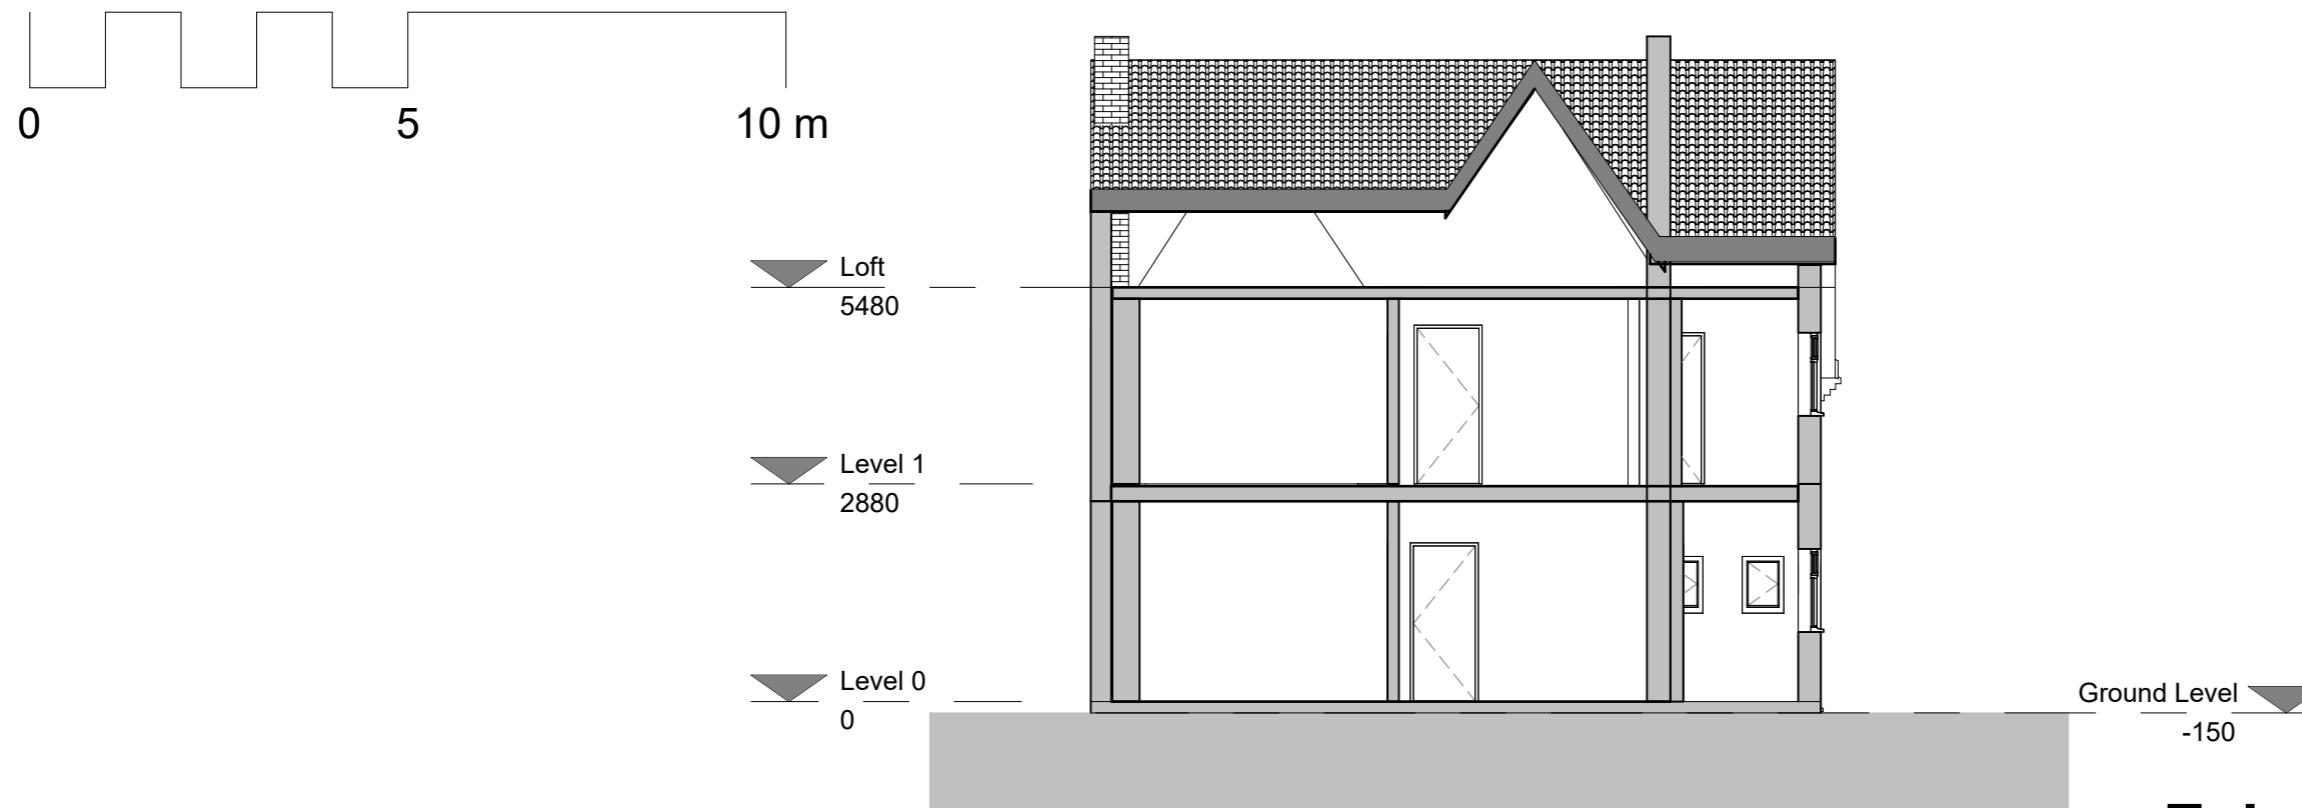


Existing - Section 1
1 : 100




Proposed - Section 1
1 : 100

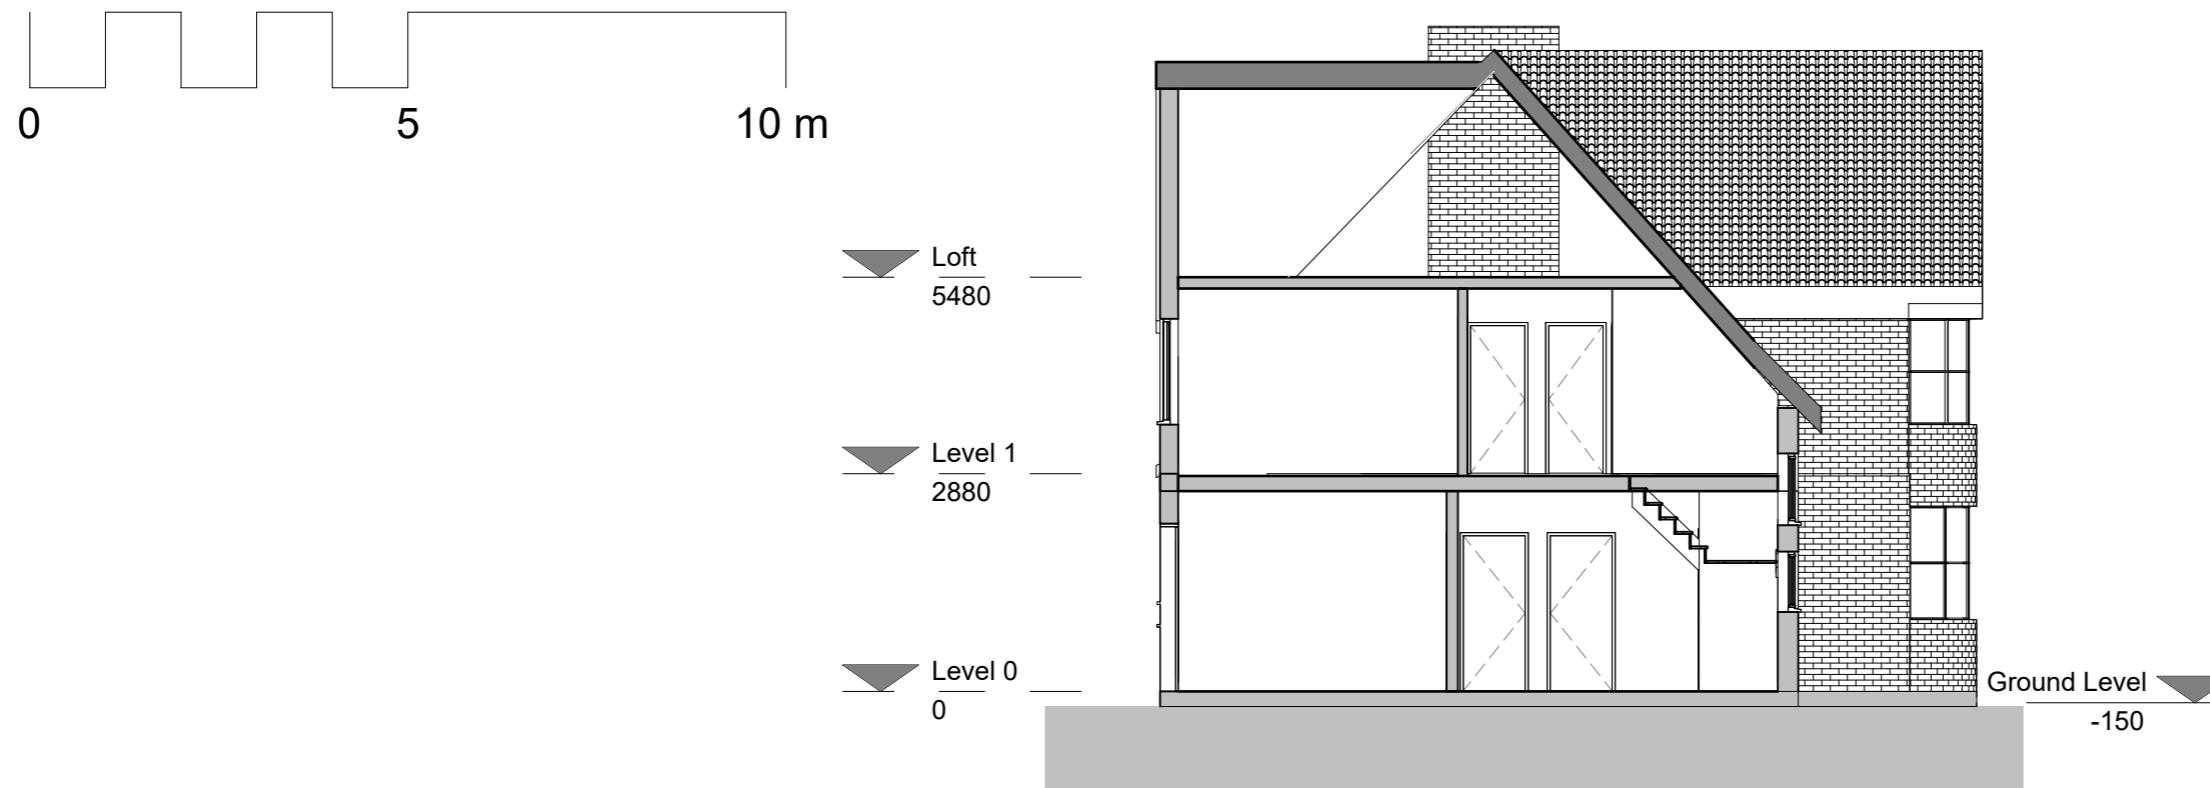

Existing - Section 2
1 : 100

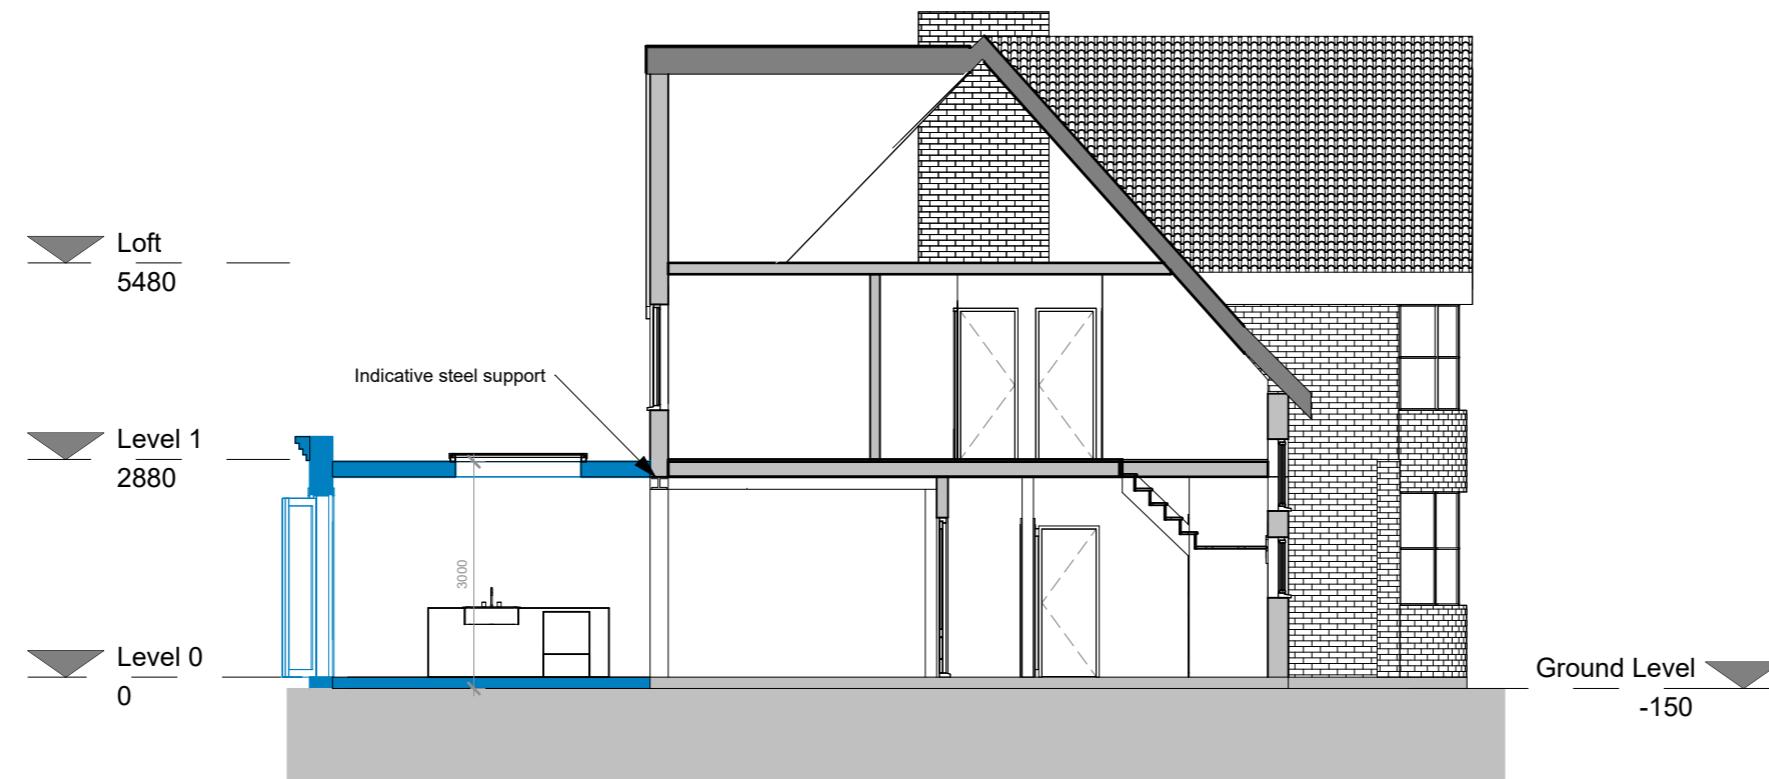

Proposed - Section 2
1 : 100

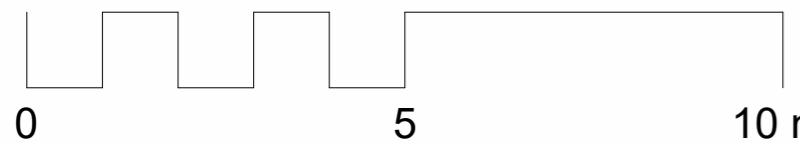



Front elevation - Existing

1 : 100



Front elevation - Proposed

1 : 100

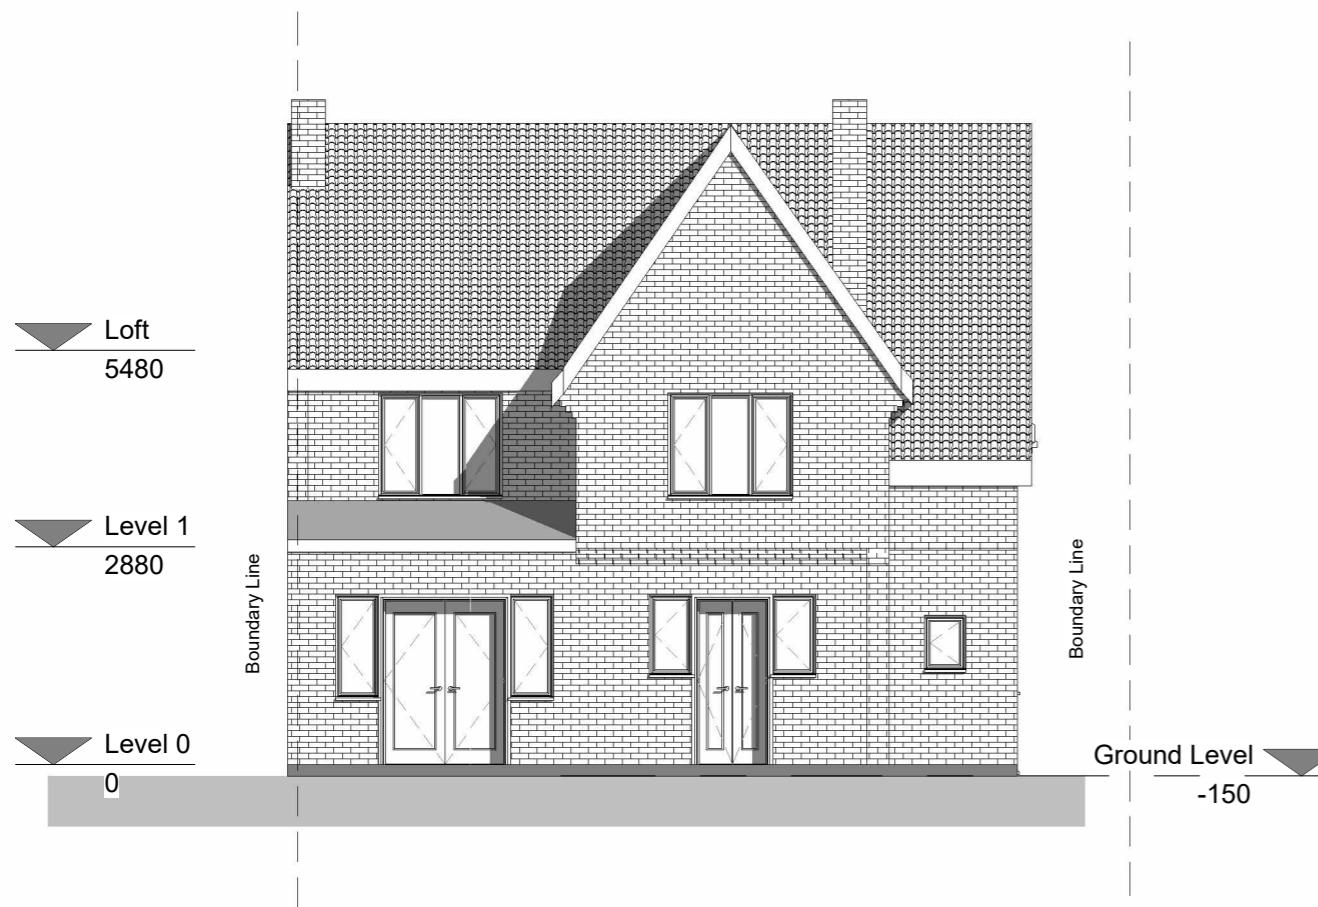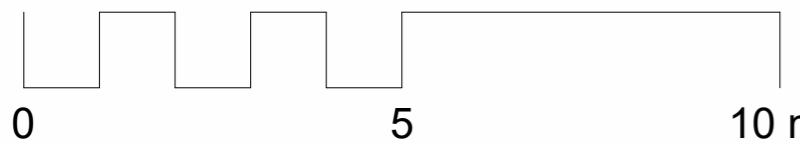



Rear elevation - Existing

1 : 100




Rear elevation - Proposed

1 : 100

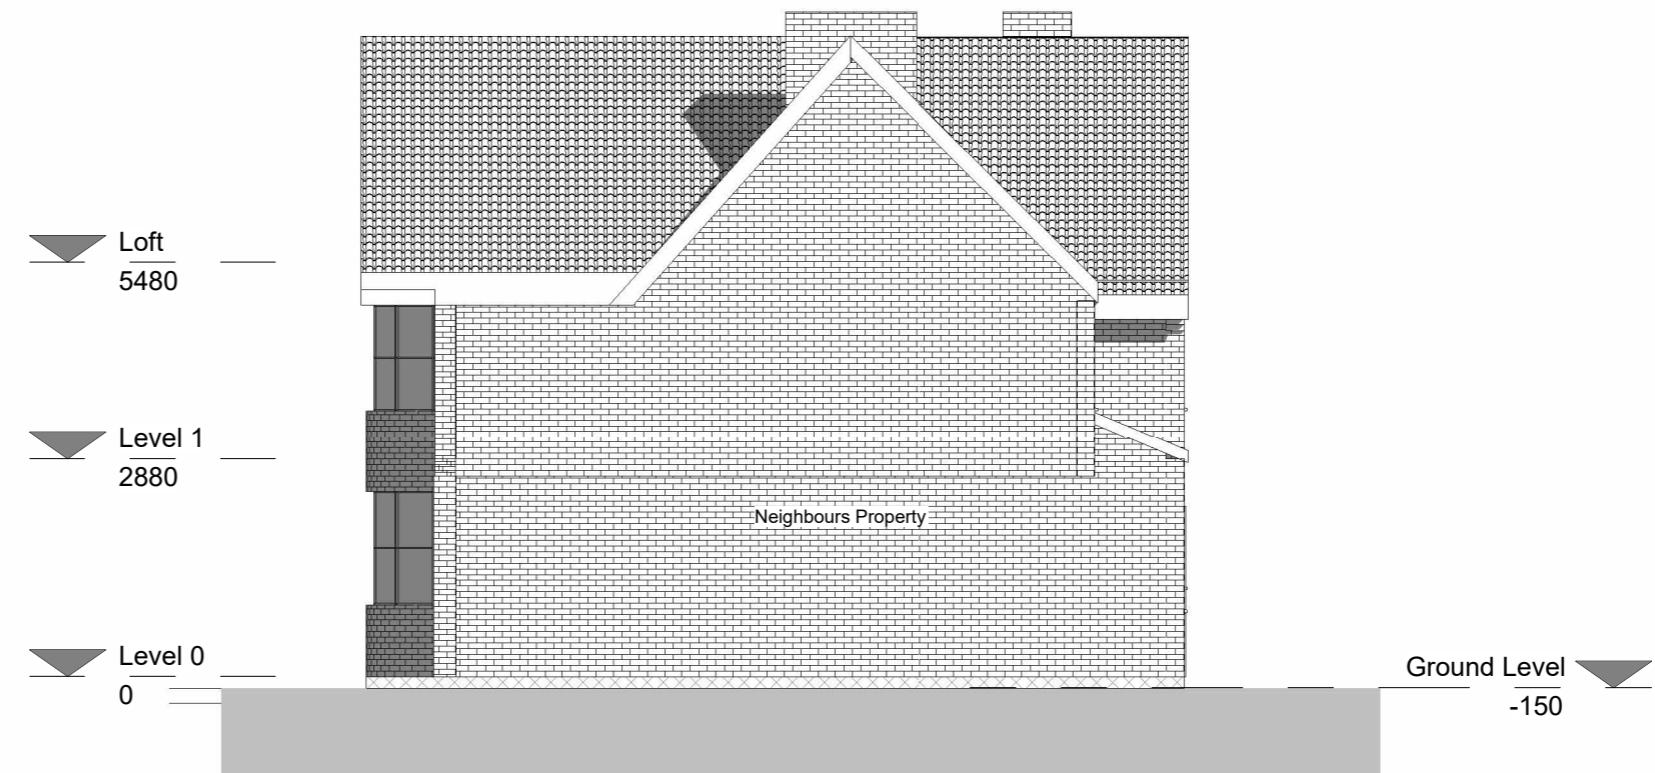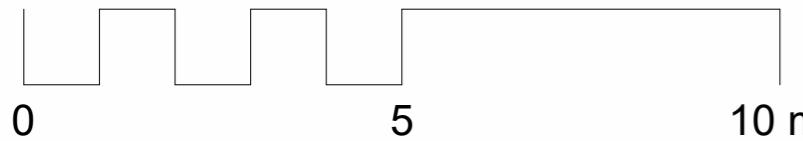


Side elevation 1 - Existing

1 : 100

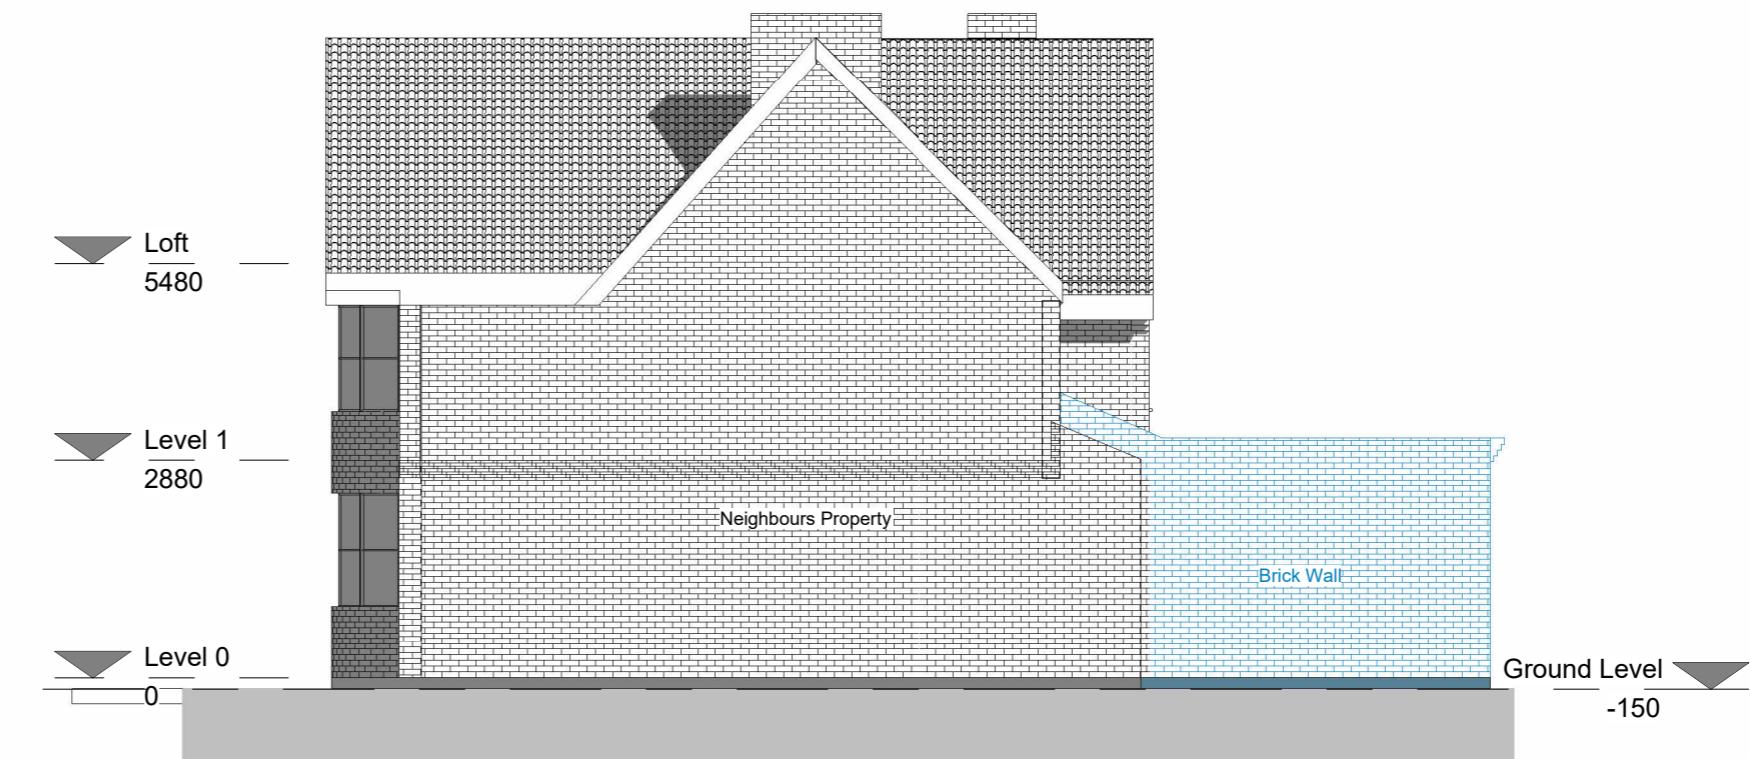


Side elevation 1- Proposed

1 : 100

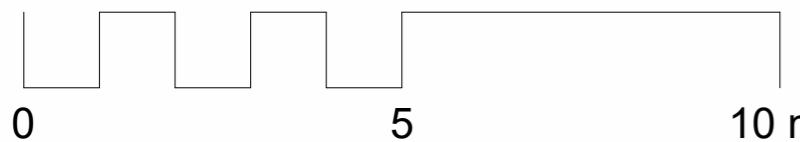

Side elevation 2 - Existing
1 : 100

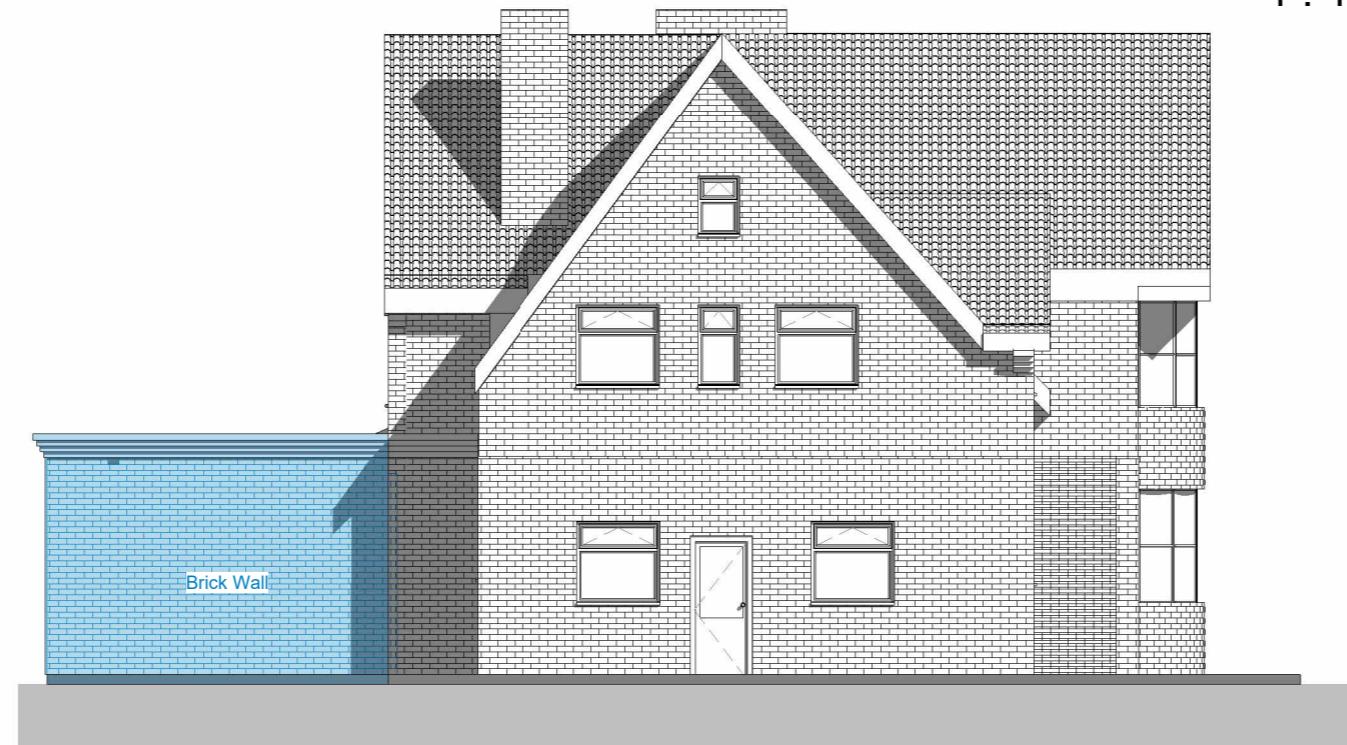

Side elevation 2- Proposed
1 : 100