




0 10 25 50 m





**00 - Block Plan Existing**  
1 : 500








**00 - Block Plan Proposed**  
1 : 500

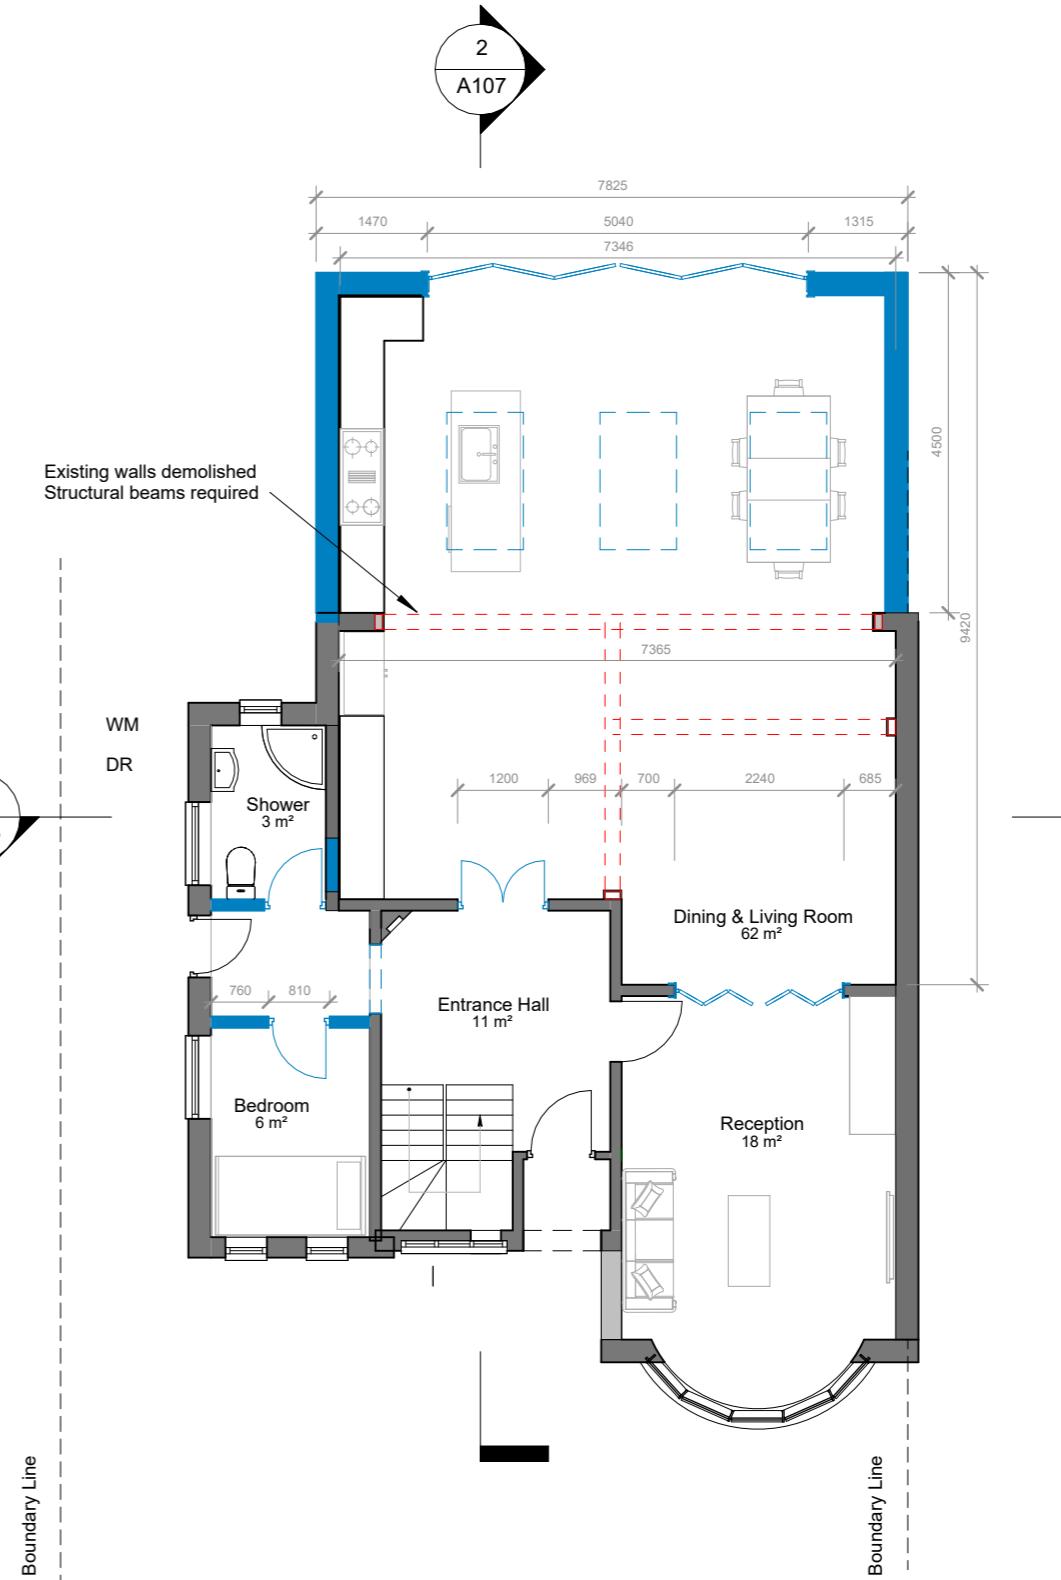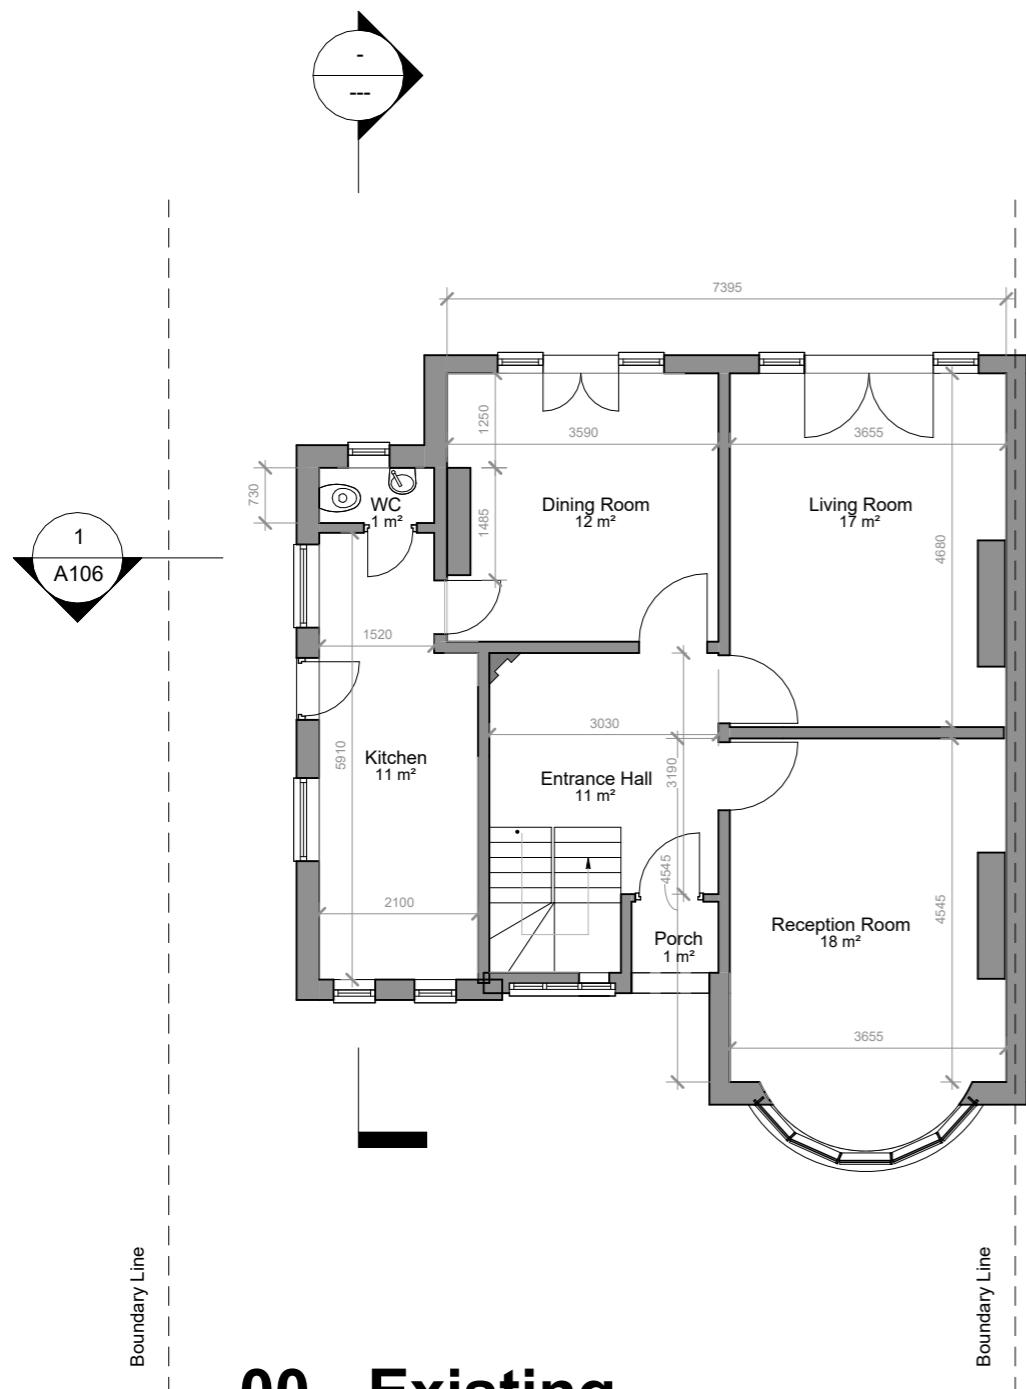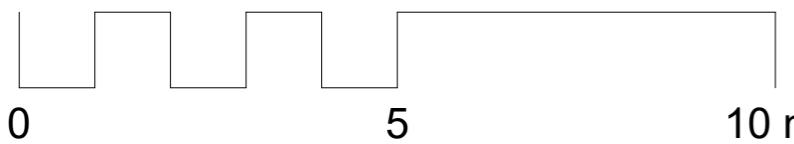

0 5 10 m

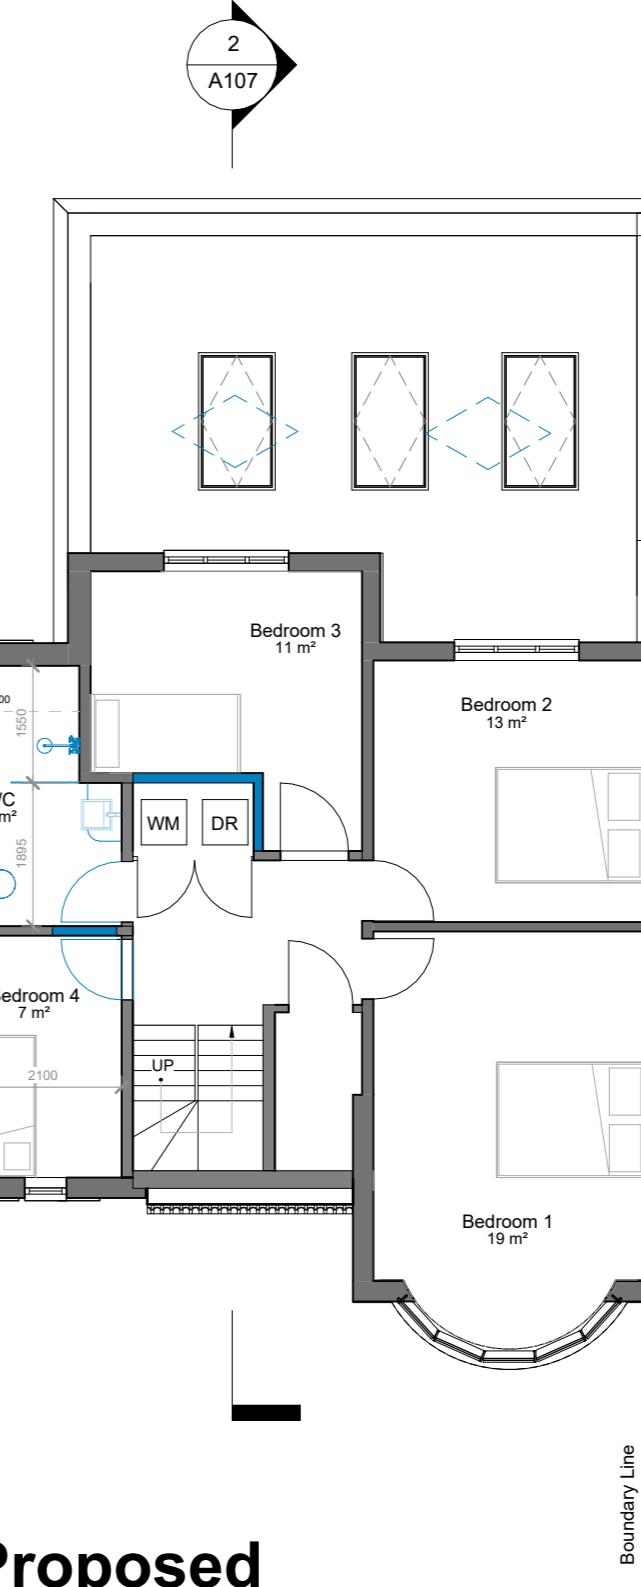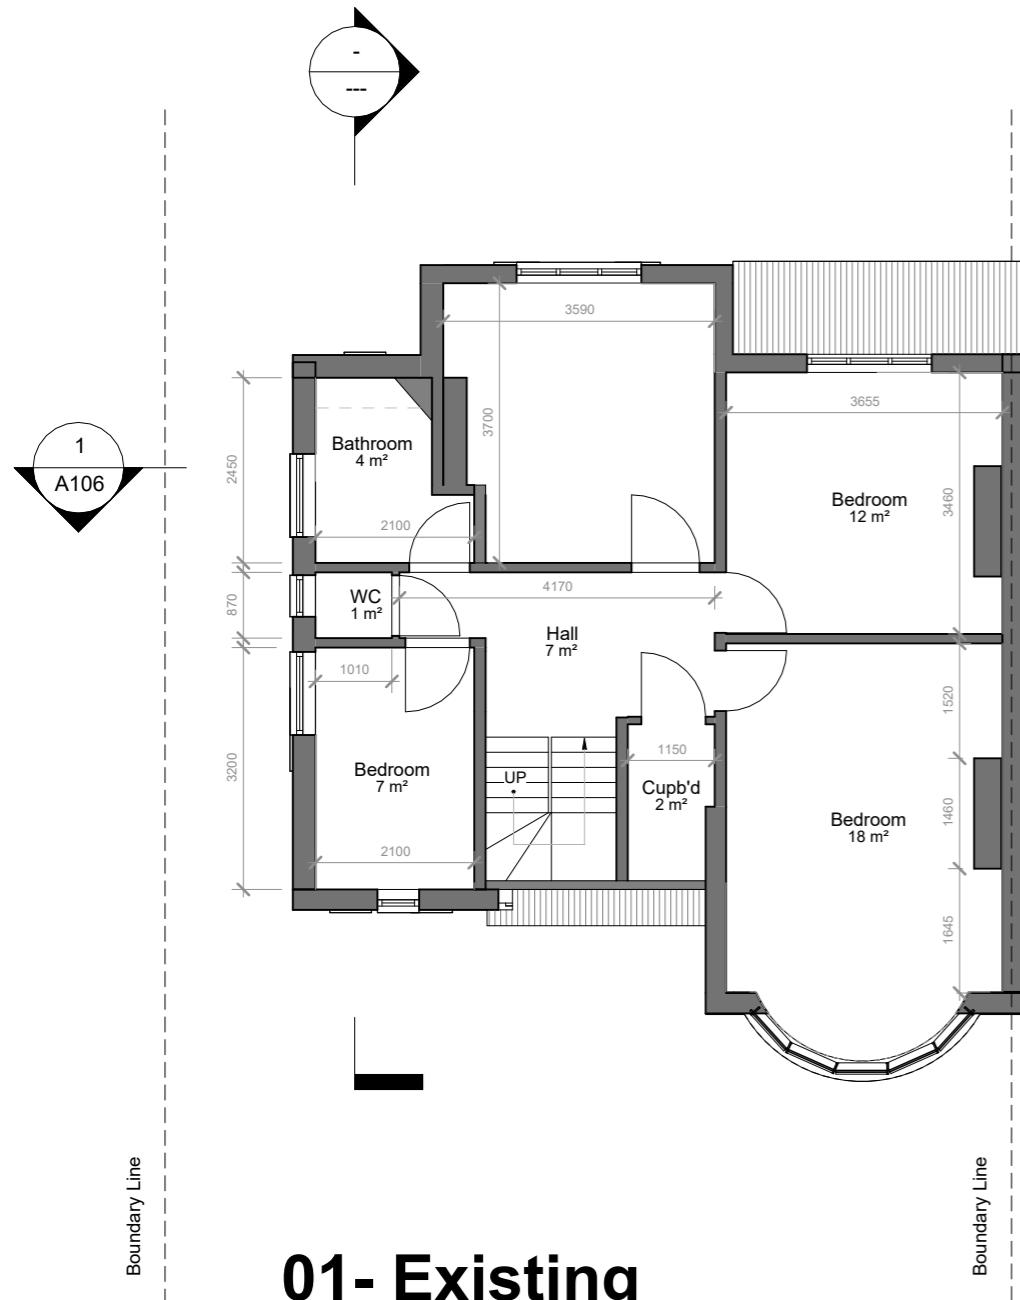

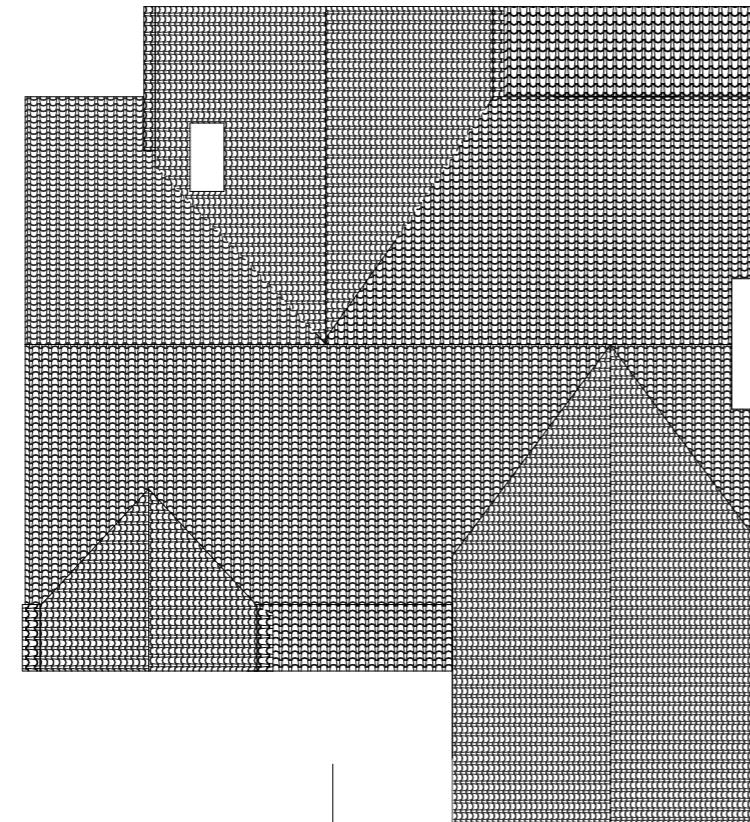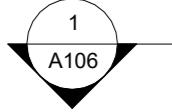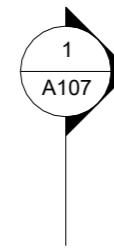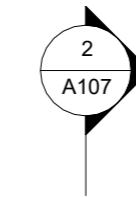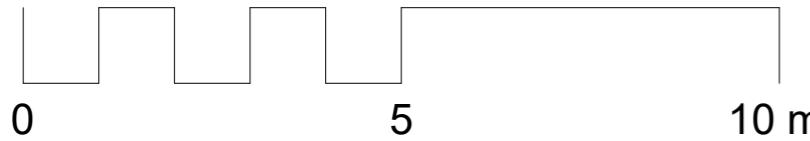



**Roof - Existing**

1 : 100

**Roof - Proposed**

1 : 100

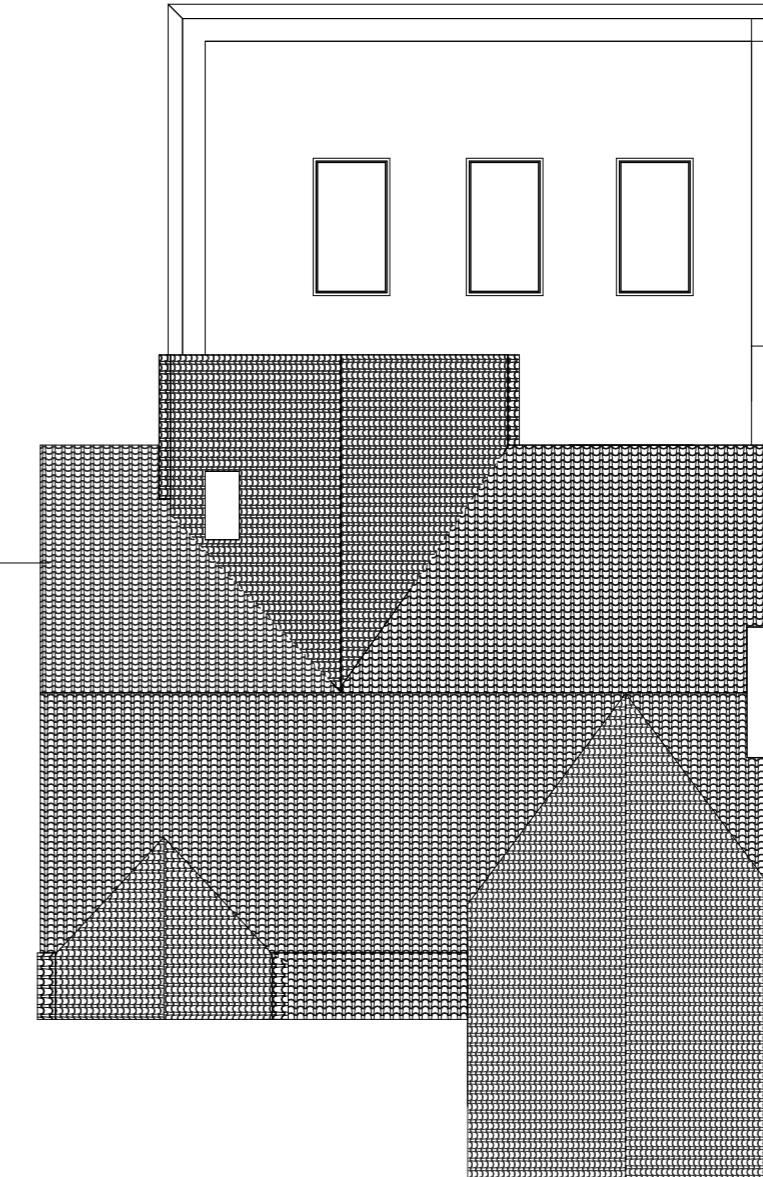


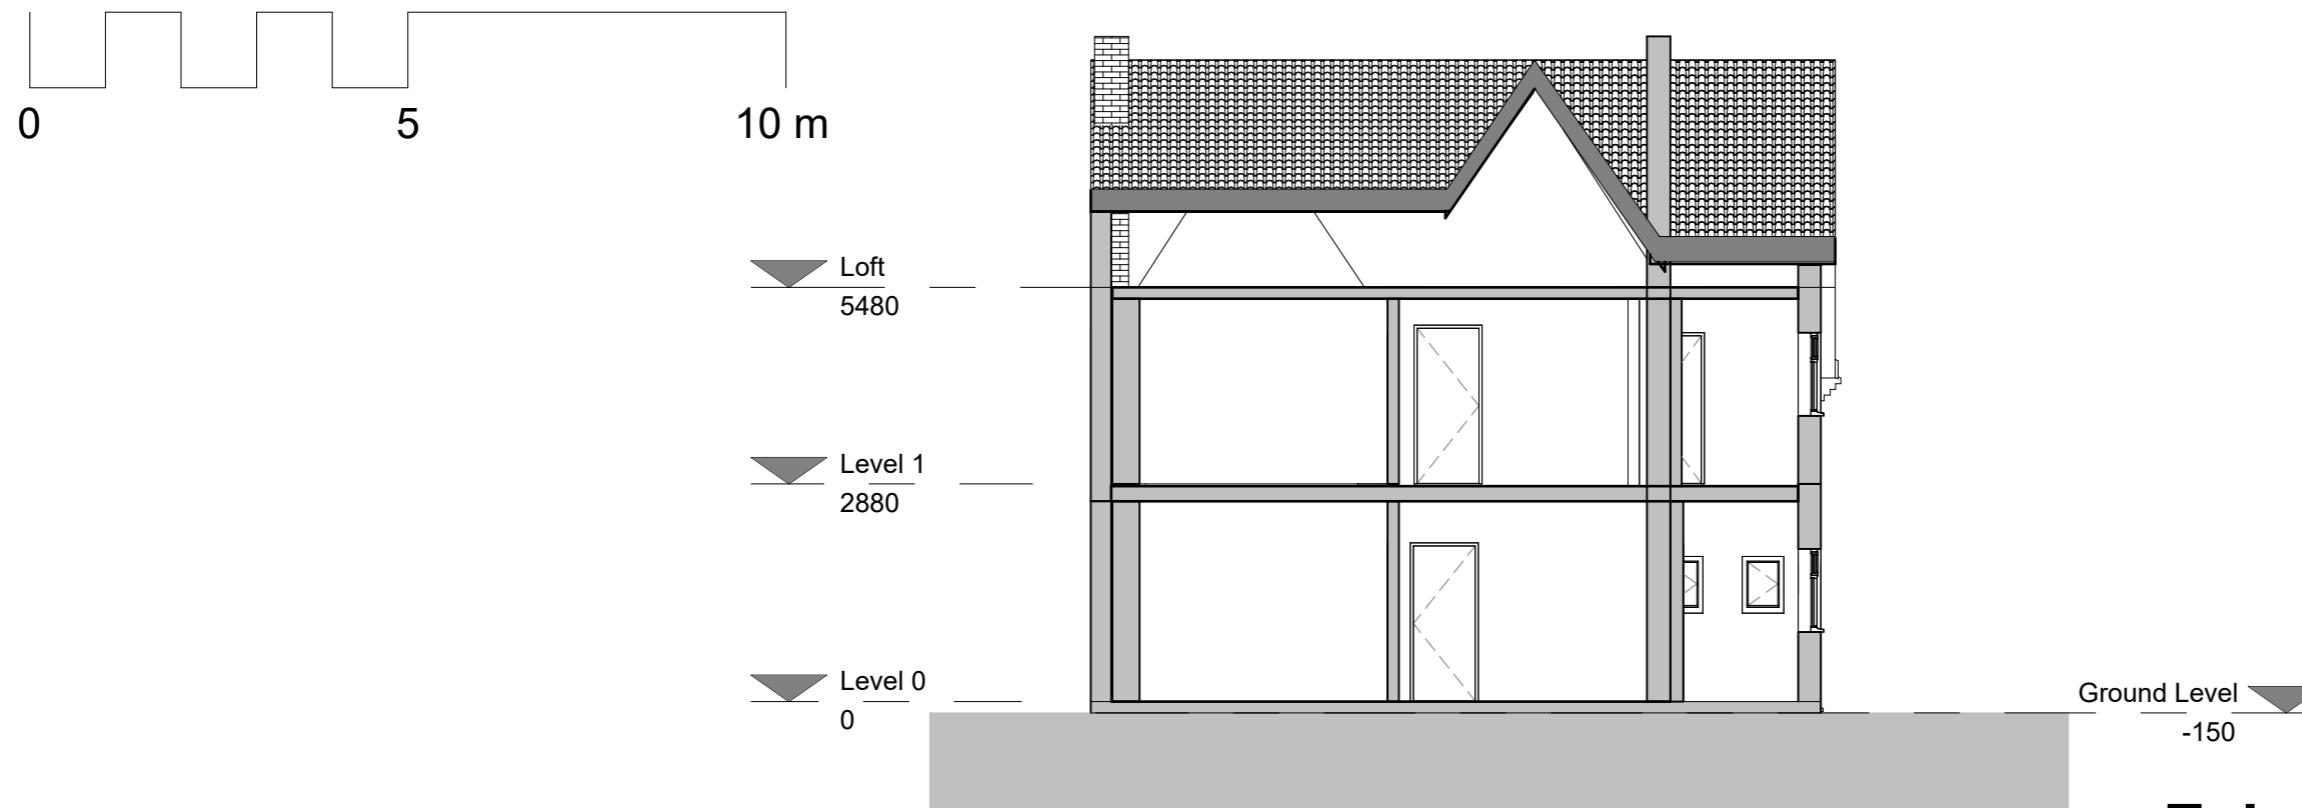


**Existing - Section 1**  
1 : 100




**Proposed - Section 1**  
1 : 100

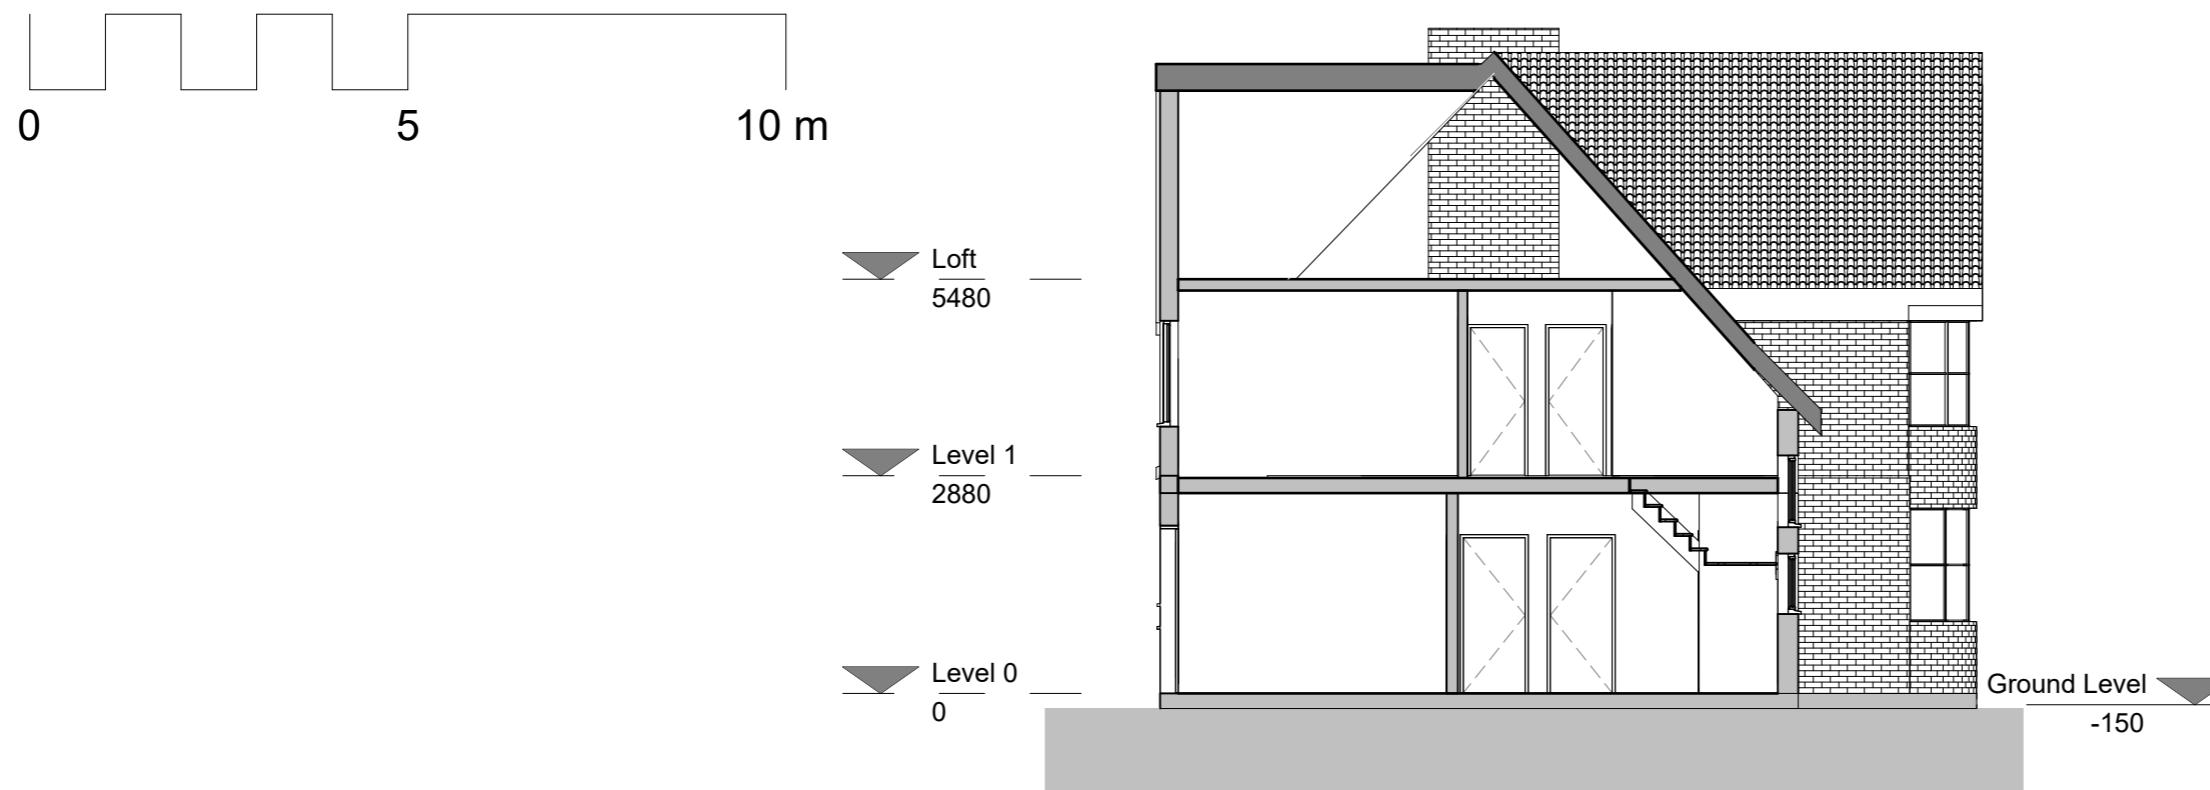

**Existing - Section 2**  
1 : 100

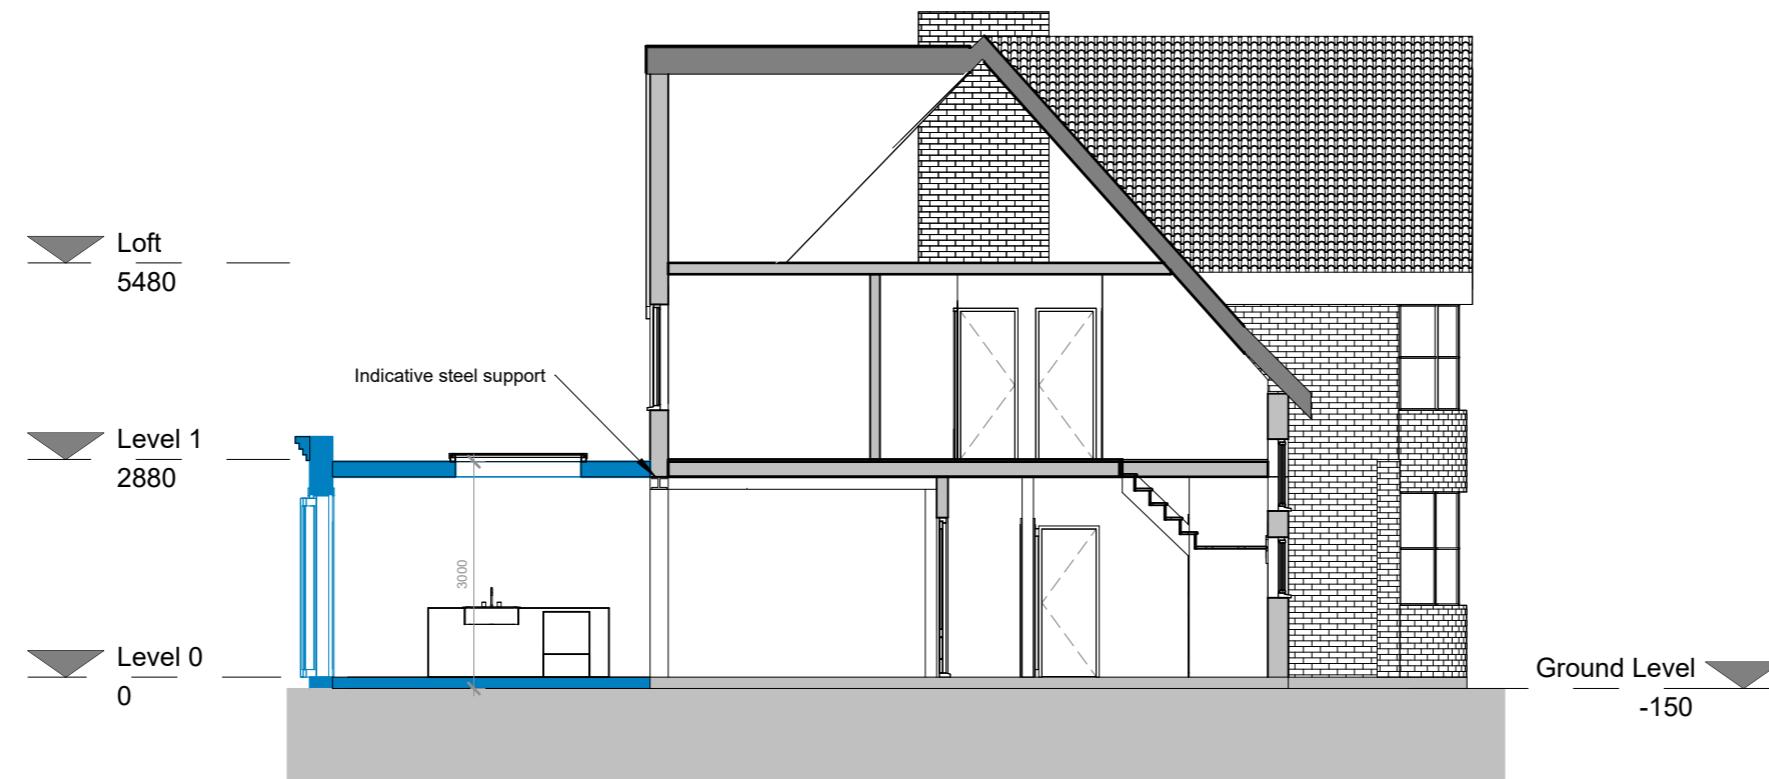

**Proposed - Section 2**  
1 : 100

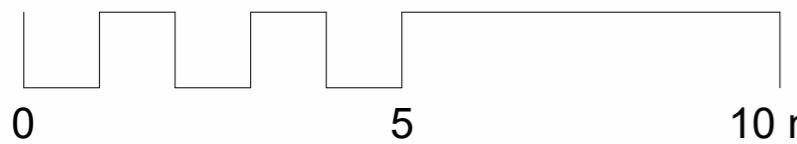



**Front elevation - Existing**

1 : 100



**Front elevation - Proposed**

1 : 100

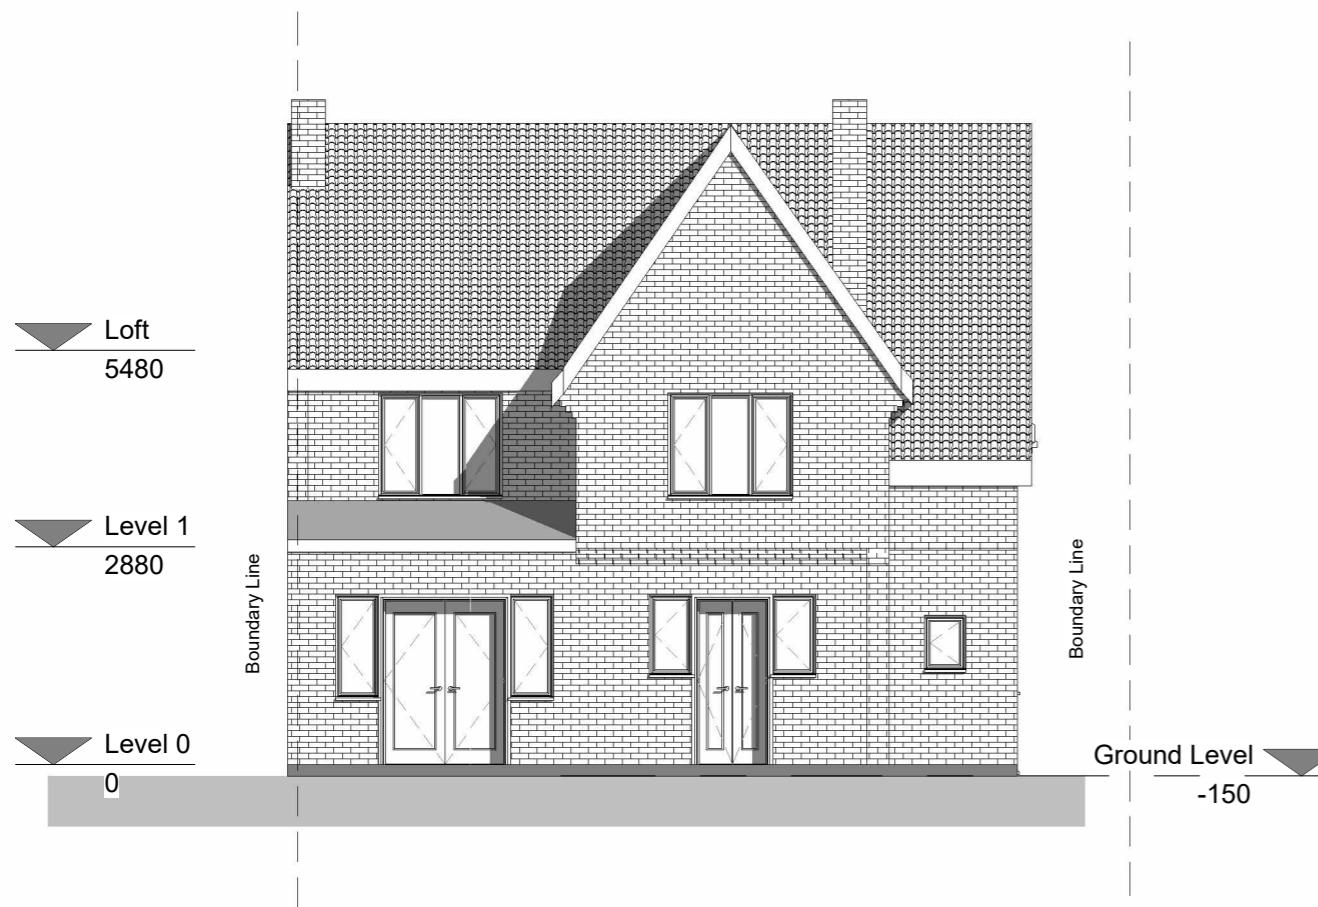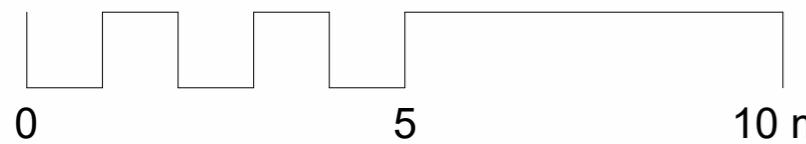



**Rear elevation - Existing**

1 : 100




**Rear elevation - Proposed**

1 : 100

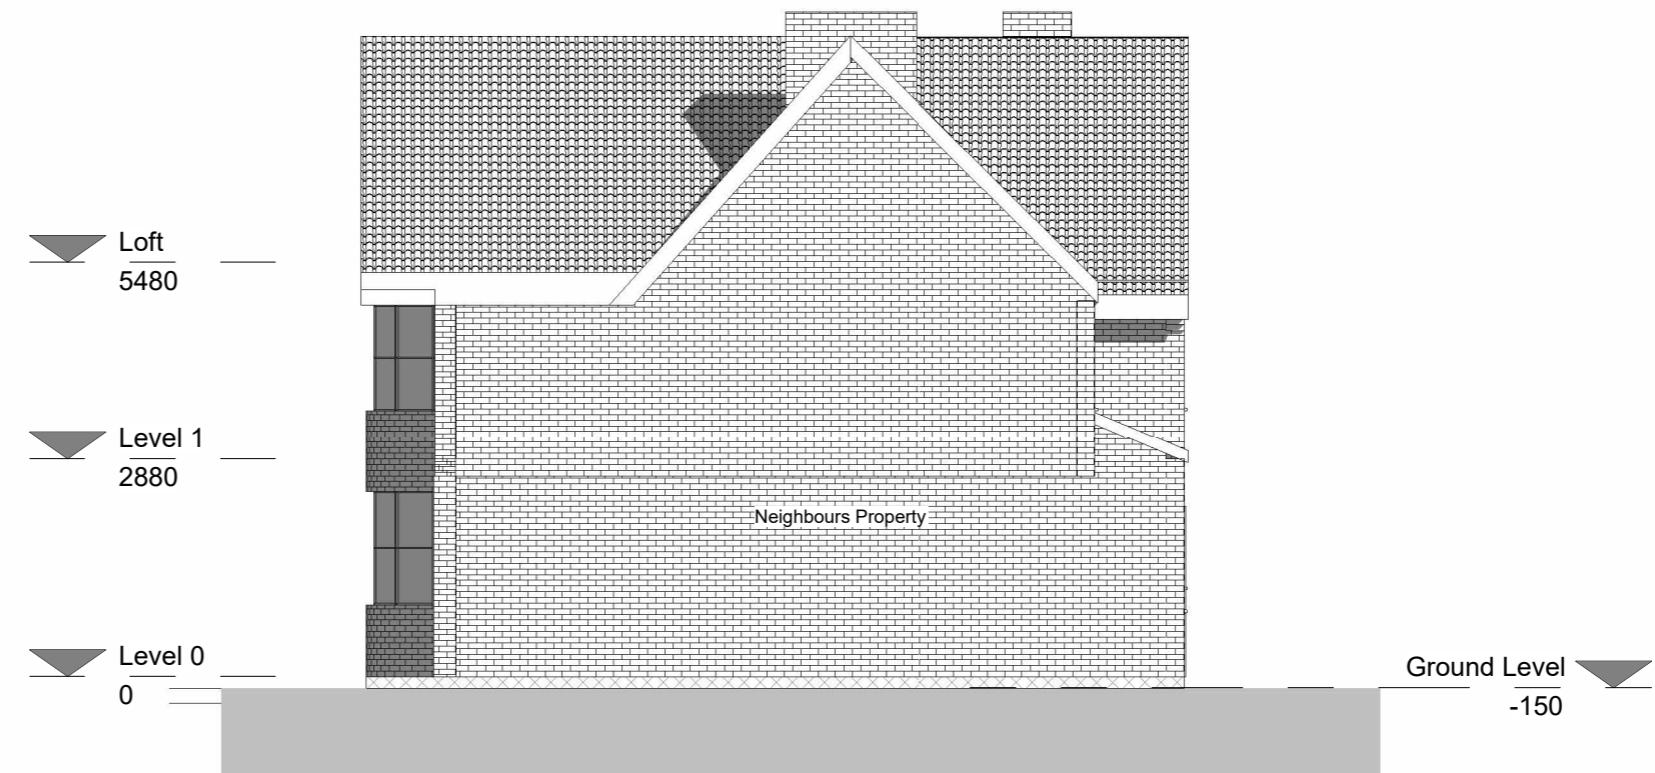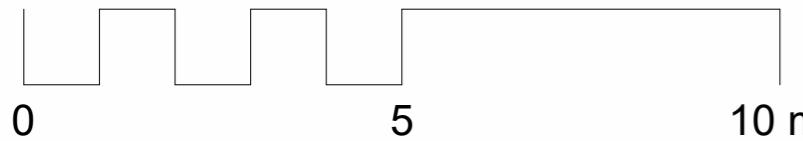


## Side elevation 1 - Existing

1 : 100

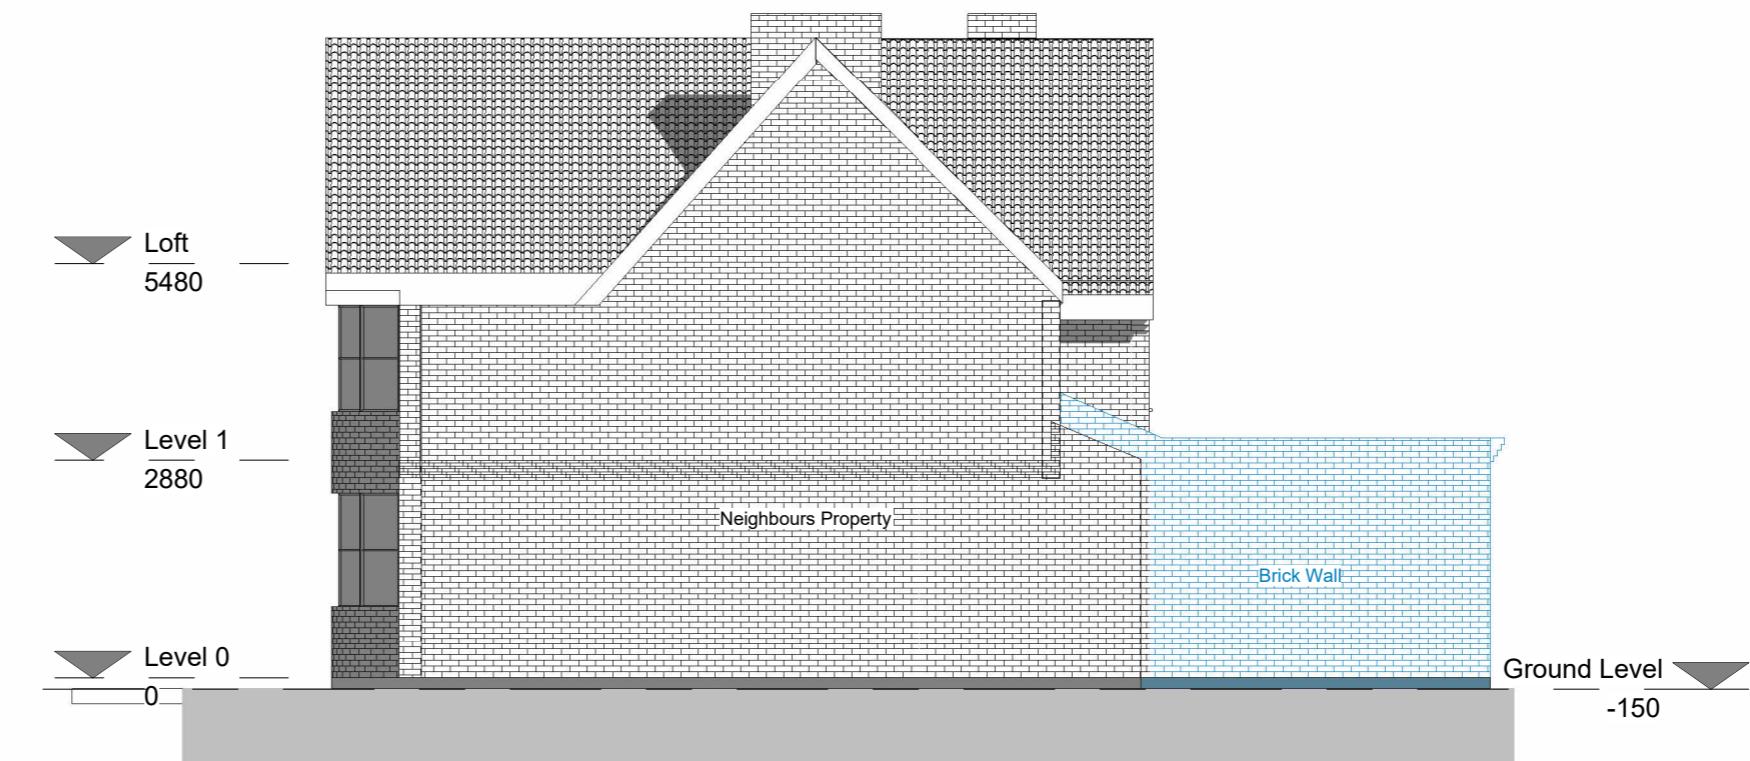

## Side elevation 1- Proposed

1 : 100

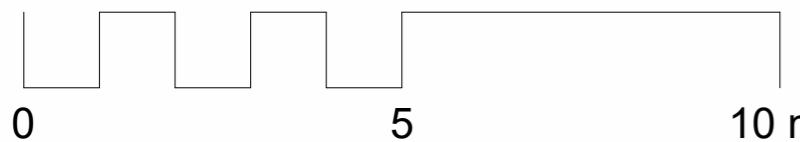

**Side elevation 2 - Existing**  
1 : 100



**Side elevation 2- Proposed**  
1 : 100