




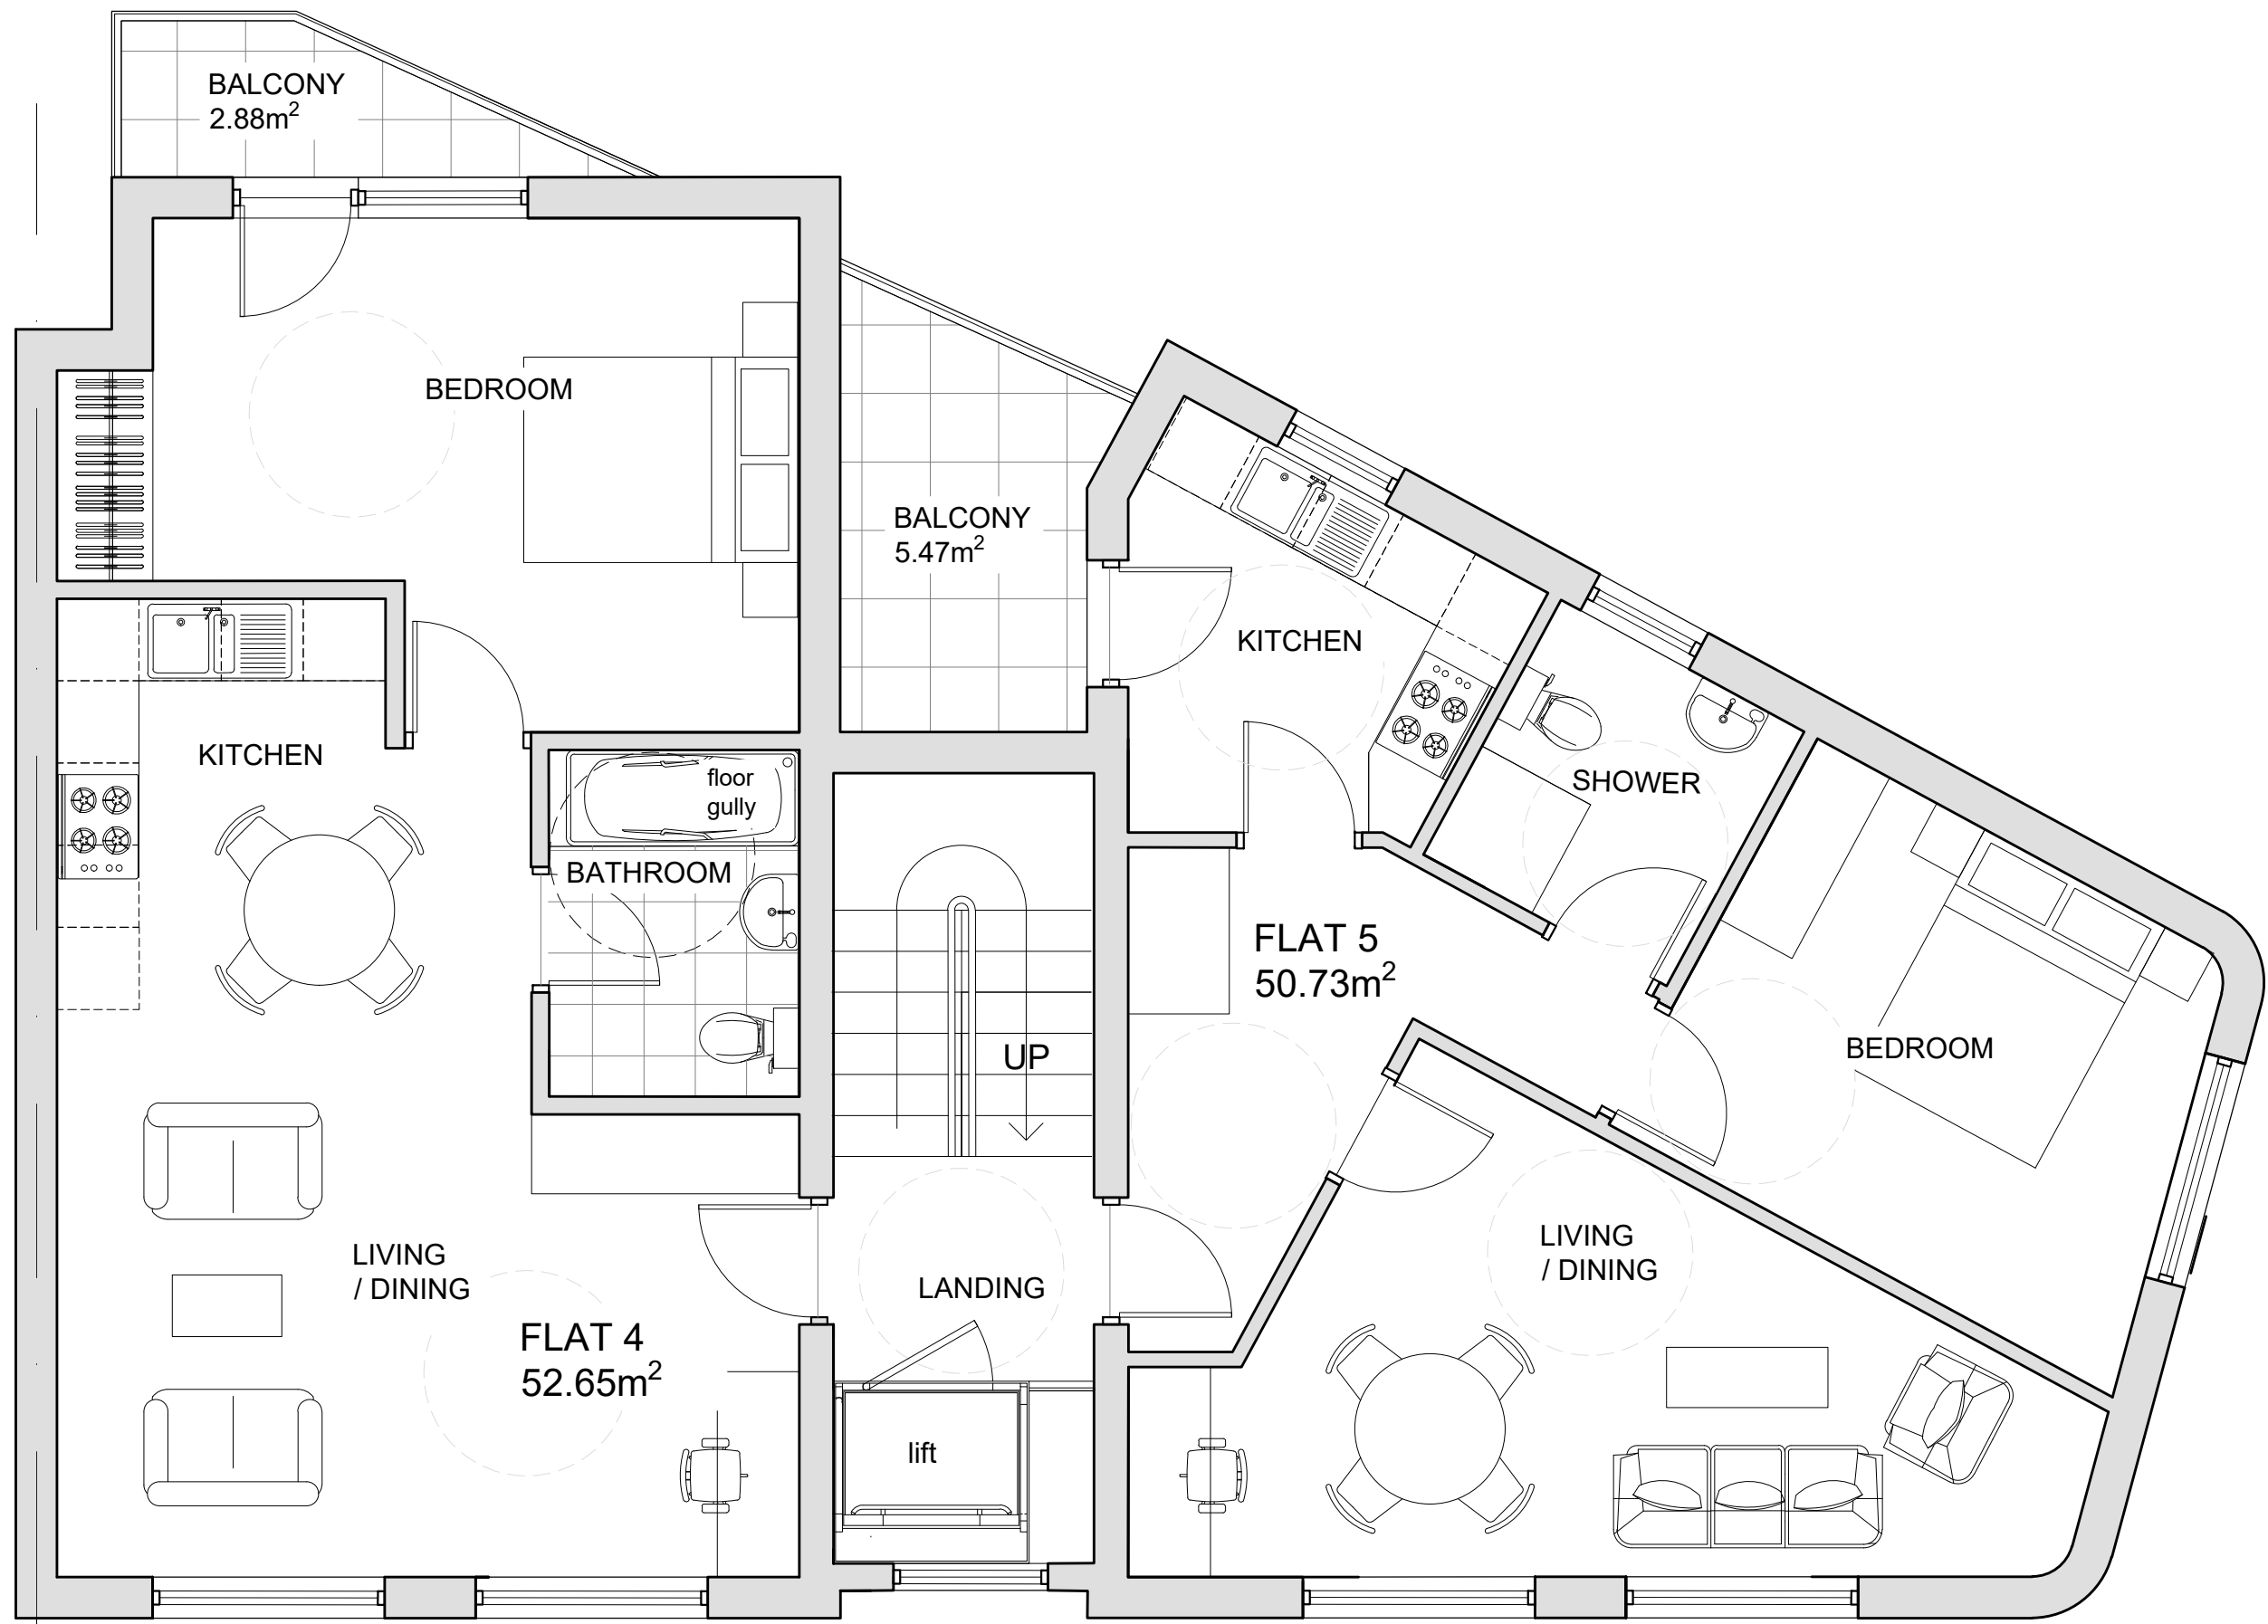

SECOND FLOOR

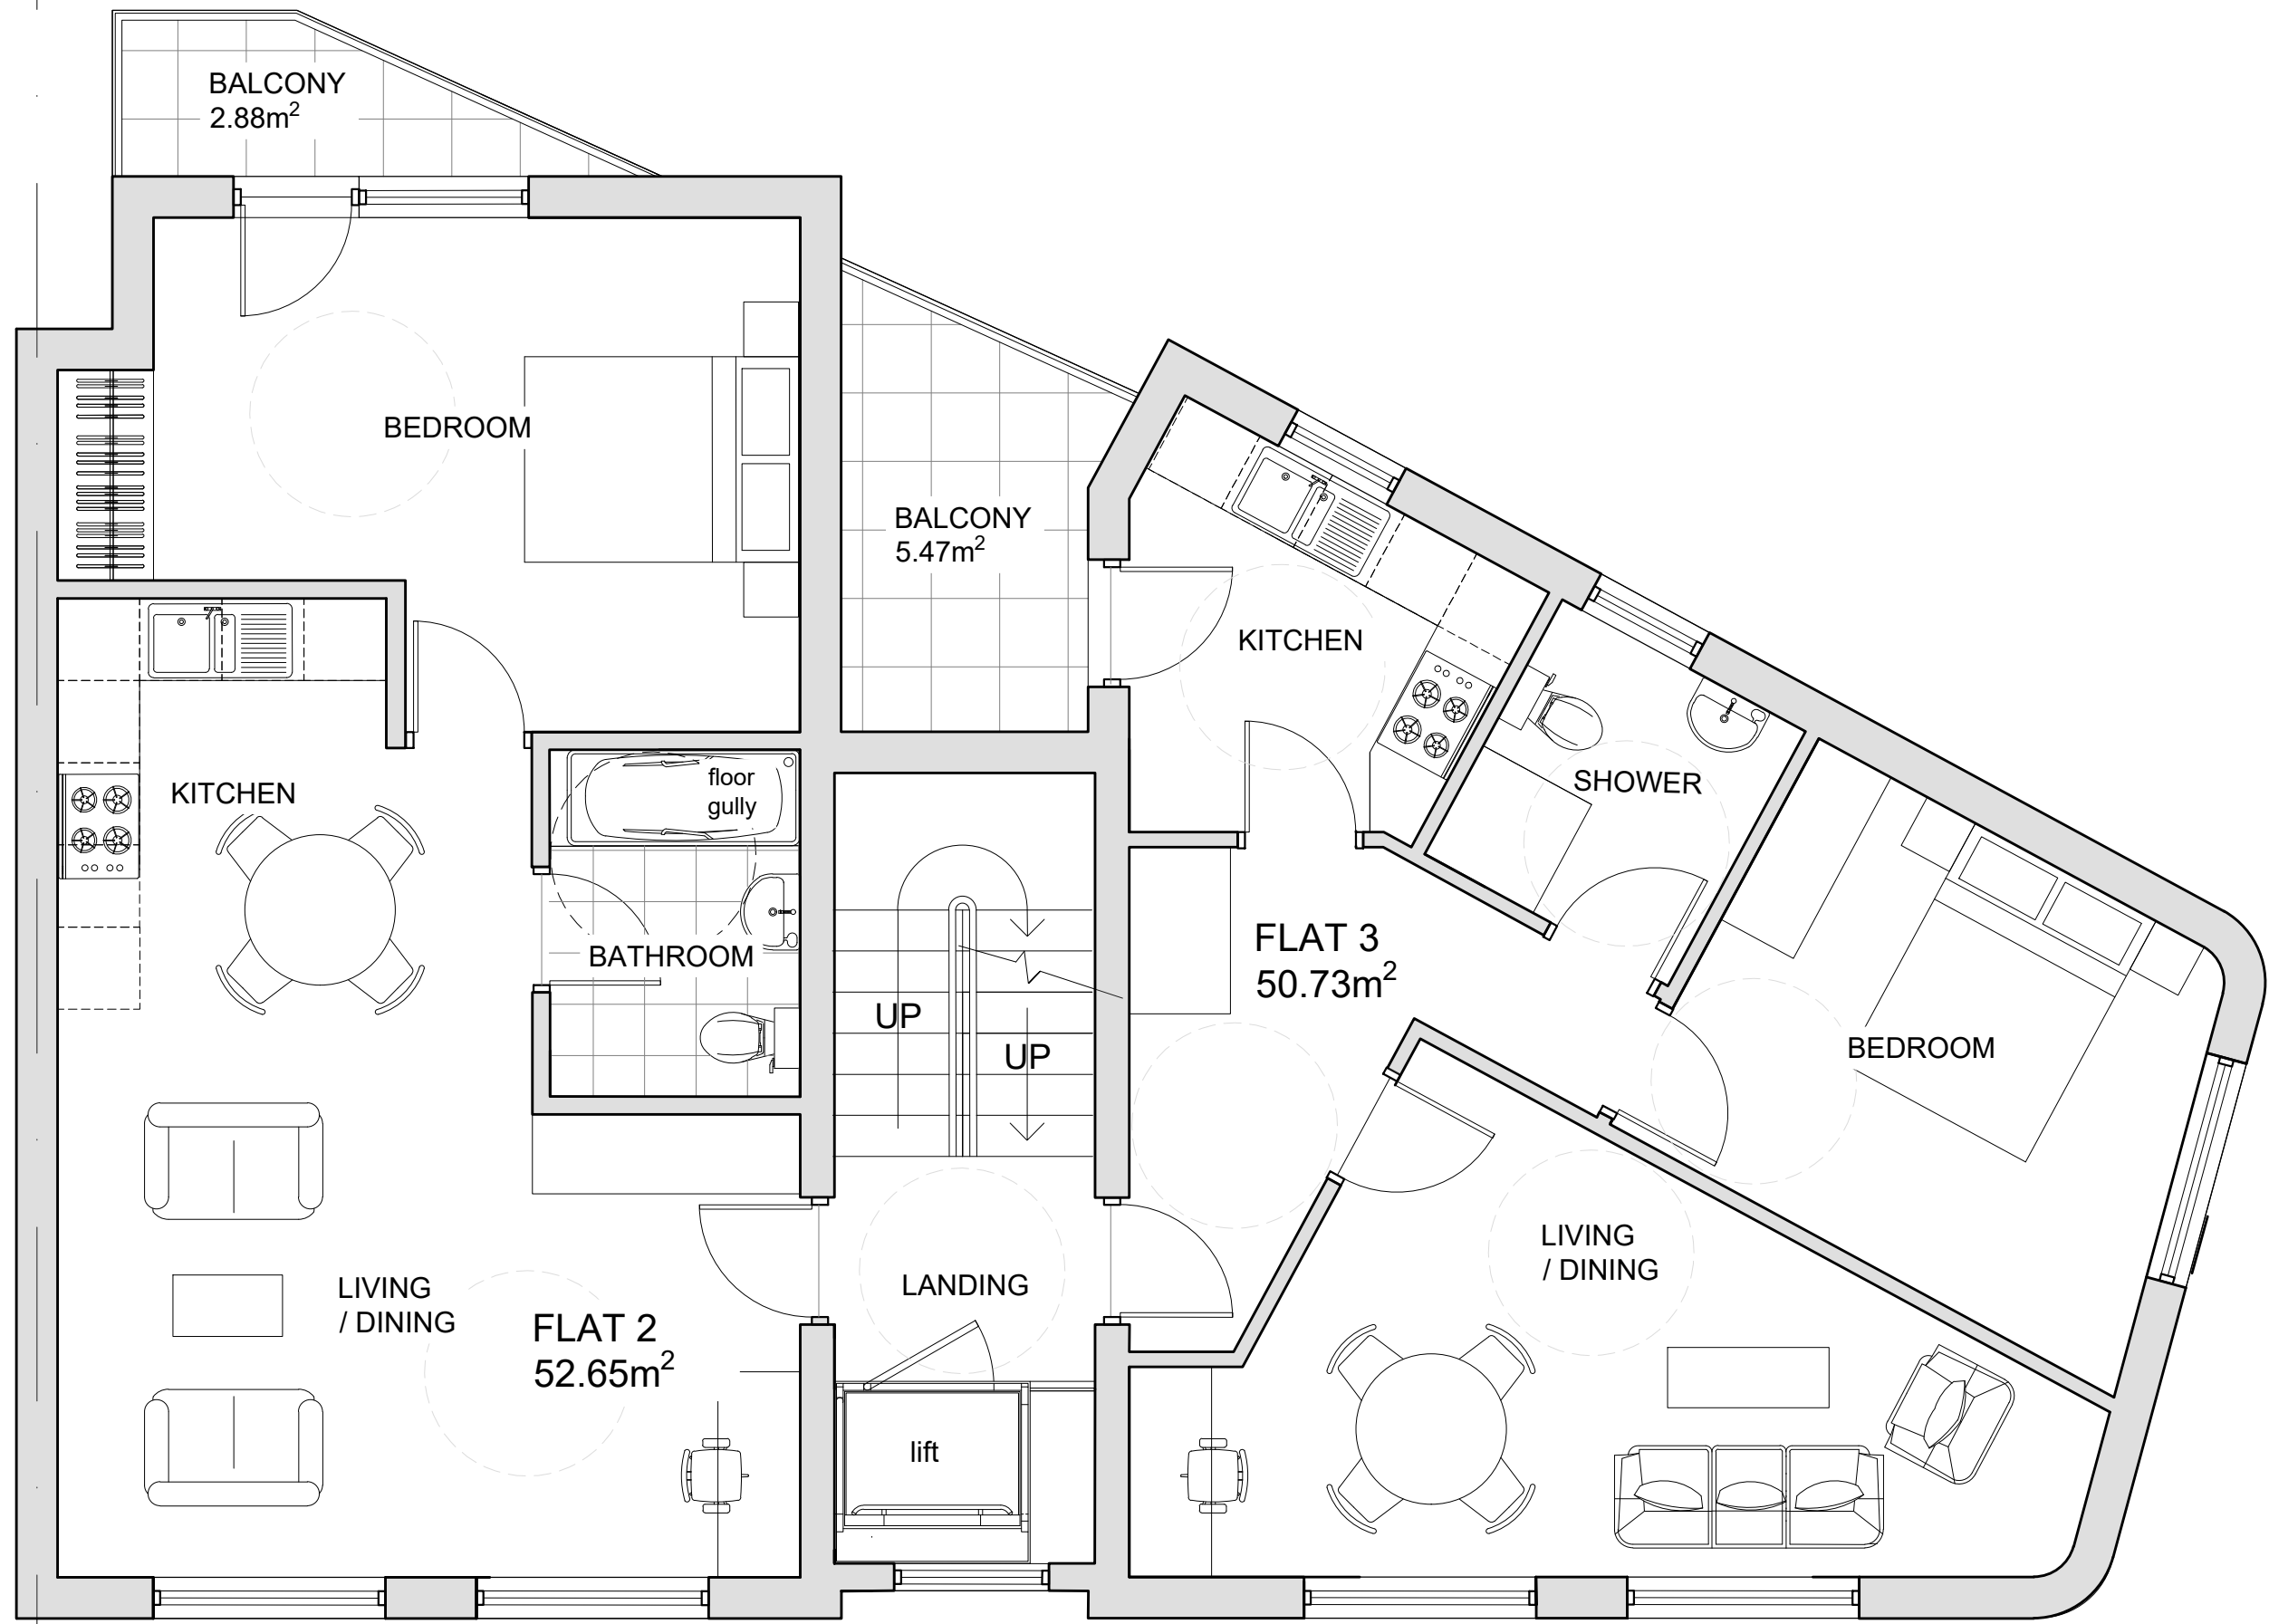

FIRST FLOOR

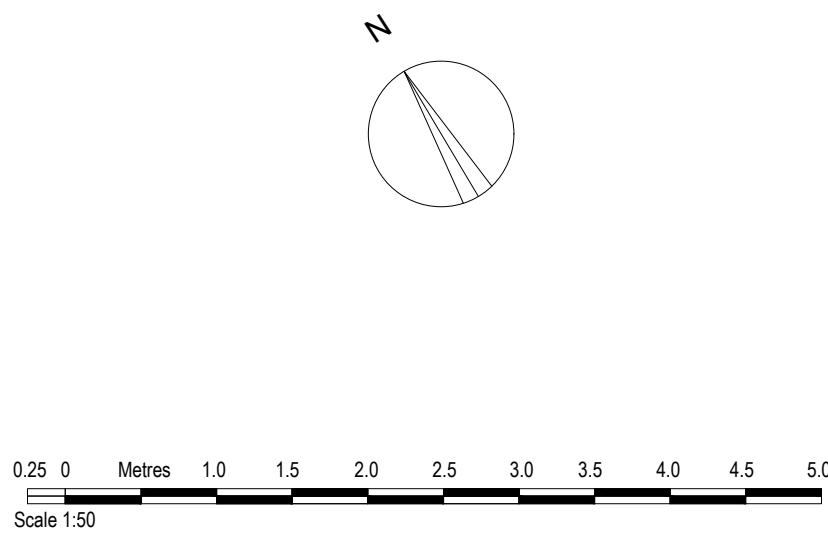

FLATS 3 AND 5 LIFT AMENDMENTS	MAR' 23 MAY' 19 DATE	B A REV.
COPYRIGHT RESERVED		
ALL SCALED DIMENSIONS MUST BE VERIFIED ON SITE		

JOB 1372 UXBRIDGE ROAD HILLINGDON UB10 0NQ
CLIENT CHRIS HILL
DRAWING PROPOSED PLANS

DALE VENN ARCHITECTS
Architects, Planners & Surveyors
HIGH HOUSE, HARLINGTON ROAD,
HILLINGDON, MIDDLESEX 01895-237345

SCALE 1:50 @A1	DRAWING No.	REV.
DATE MAR '19	4971-9	B
DRAWN LK		
CHECKED DV		