



SECOND FLOOR

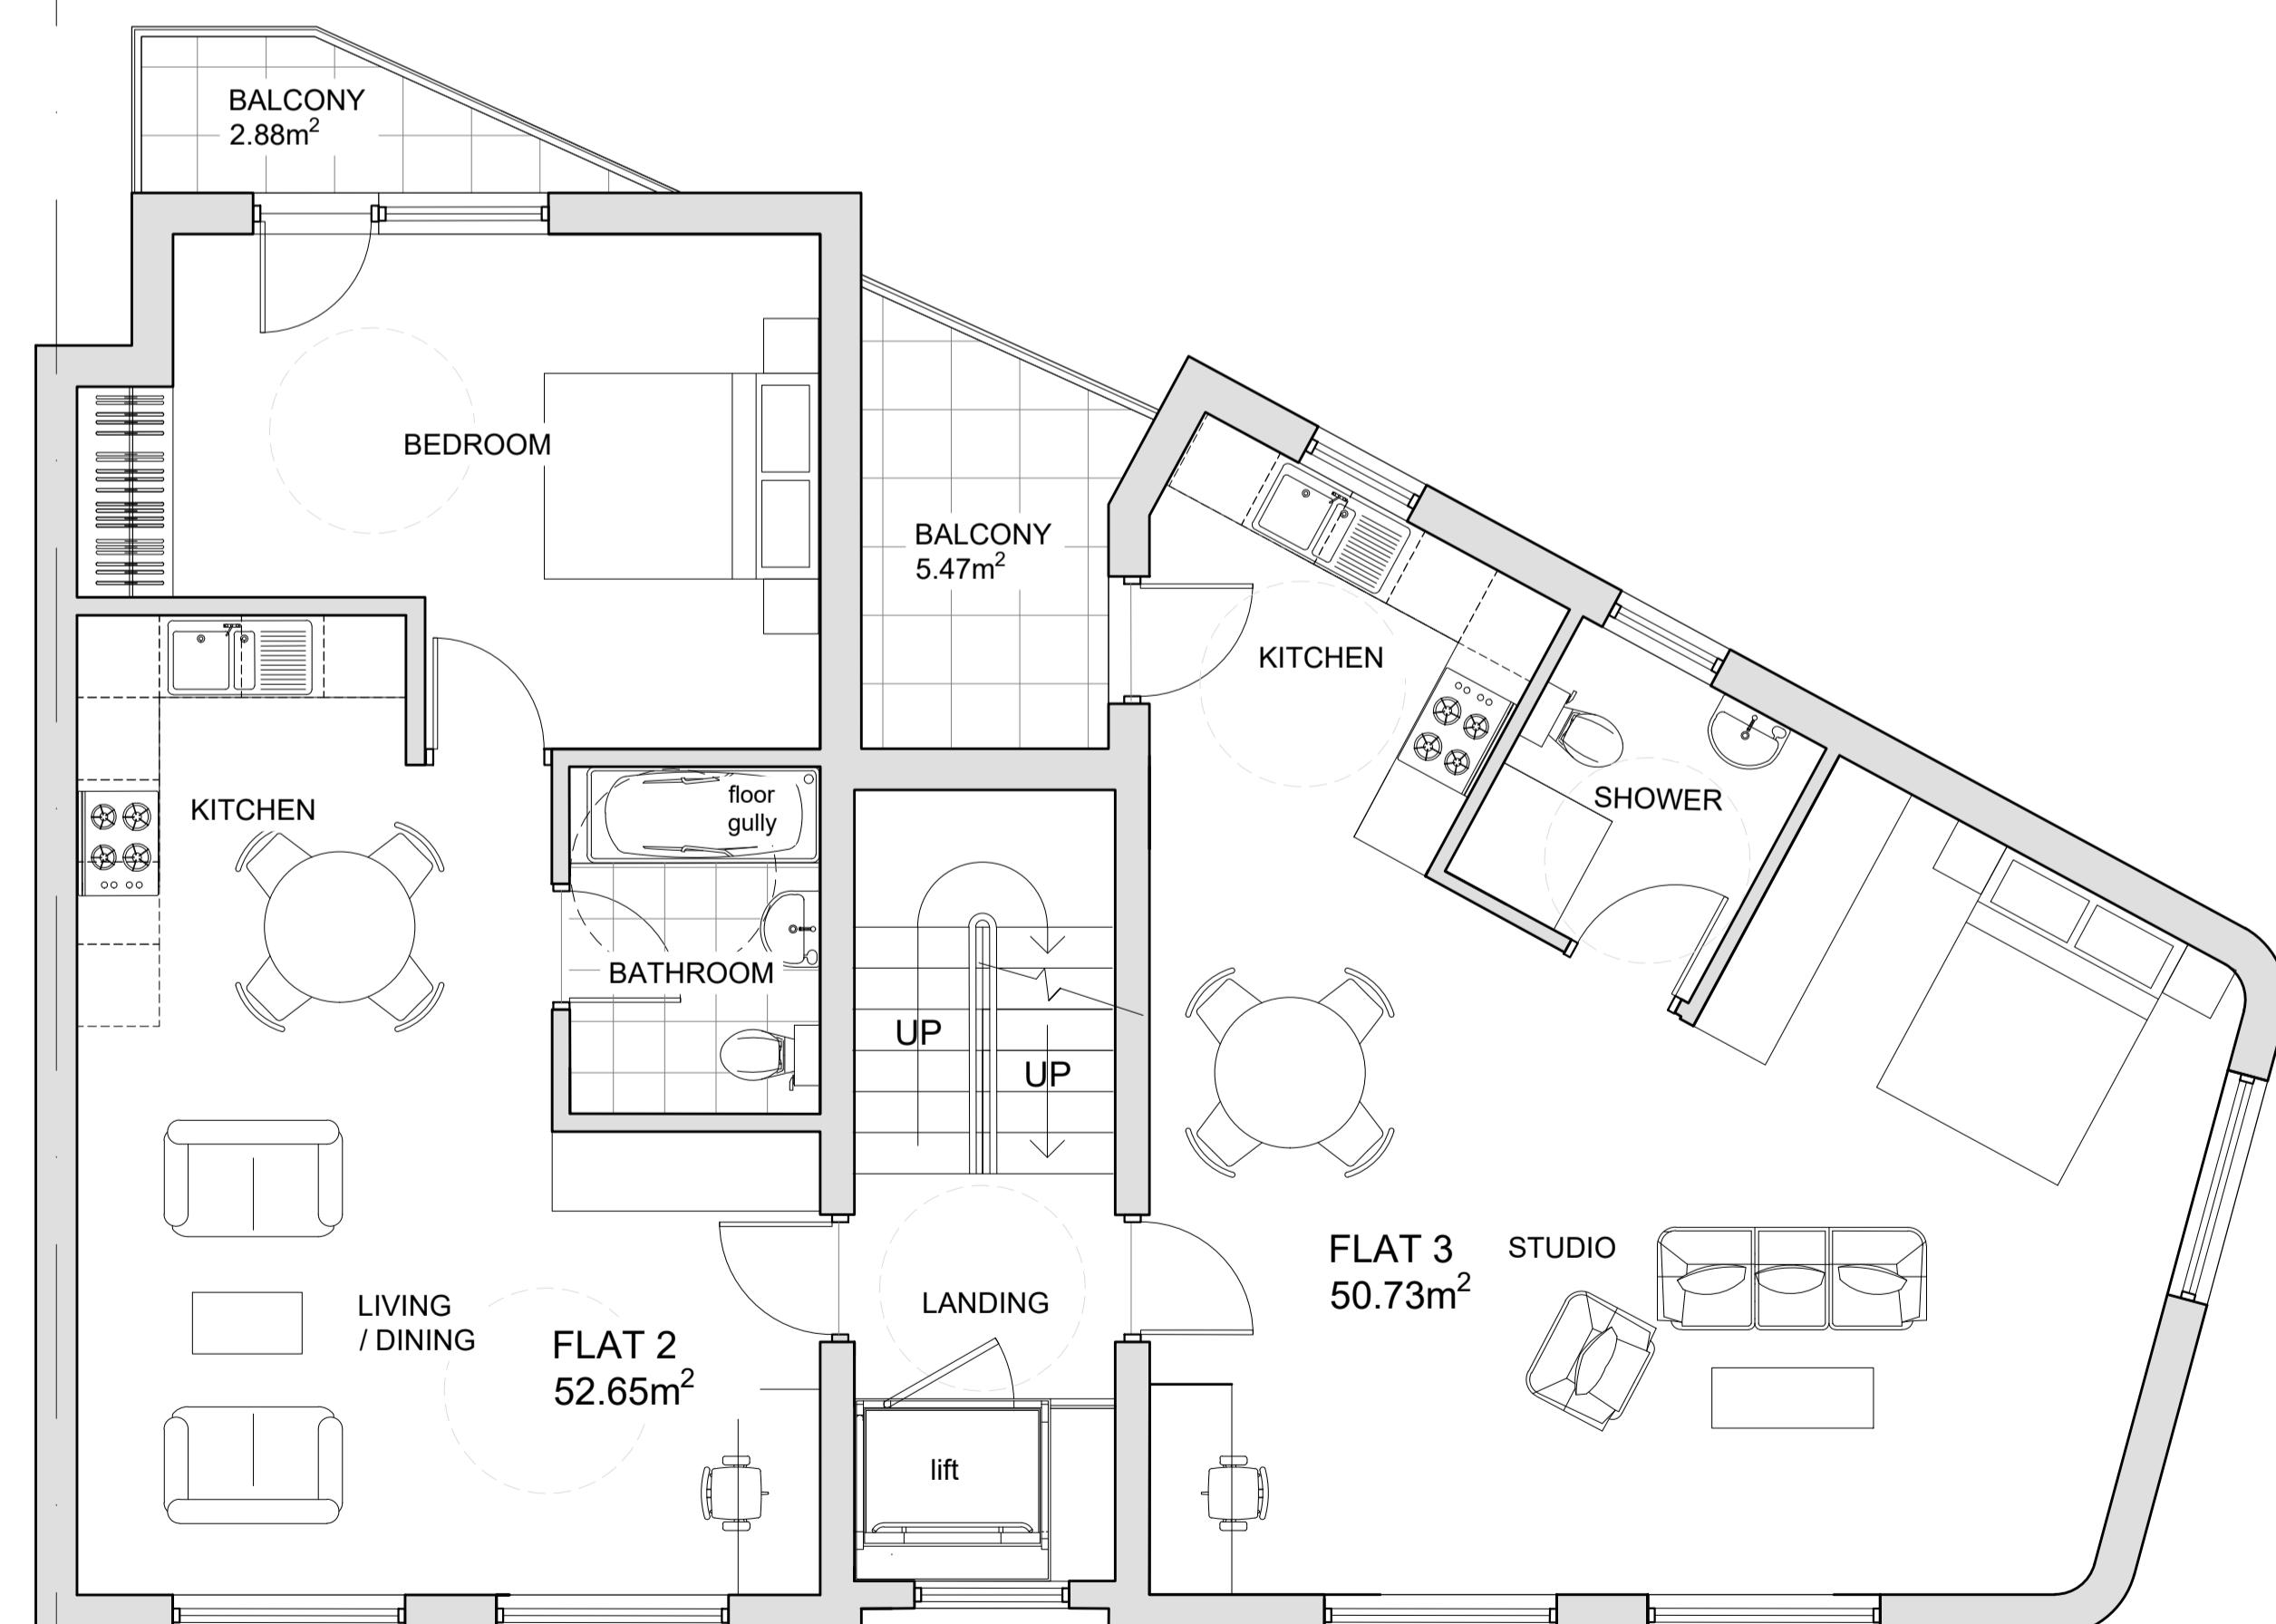

FIRST FLOOR

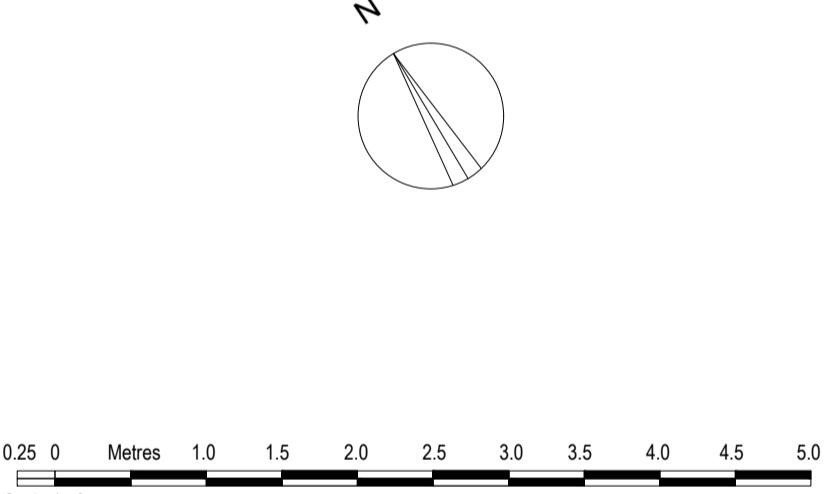

FLATS 3 AND 5 MAR '23 C  
FLATS 3 AND 5 MAR '23 B  
LIFT MAY '19 A  
AMENDMENTS DATE REV.  
COPYRIGHT RESERVED  
ALL SCALED DIMENSIONS MUST BE VERIFIED ON SITE

JOB  
1372 UXBRIDGE ROAD  
HILLINGDON  
UB10 0NQ

CLIENT  
CHRIS HILL

DRAWING  
PROPOSED PLANS

DALE VENN ARCHITECTS  
Architects, Planners & Surveyors

HIGH HOUSE, HARLINGTON ROAD,  
HILLINGDON, MIDDLESEX 01895-237345

SCALE 1:50 @A1	DRAWING No.	REV.
DATE MAR '19		
DRAWN LK		

4971-9 C