
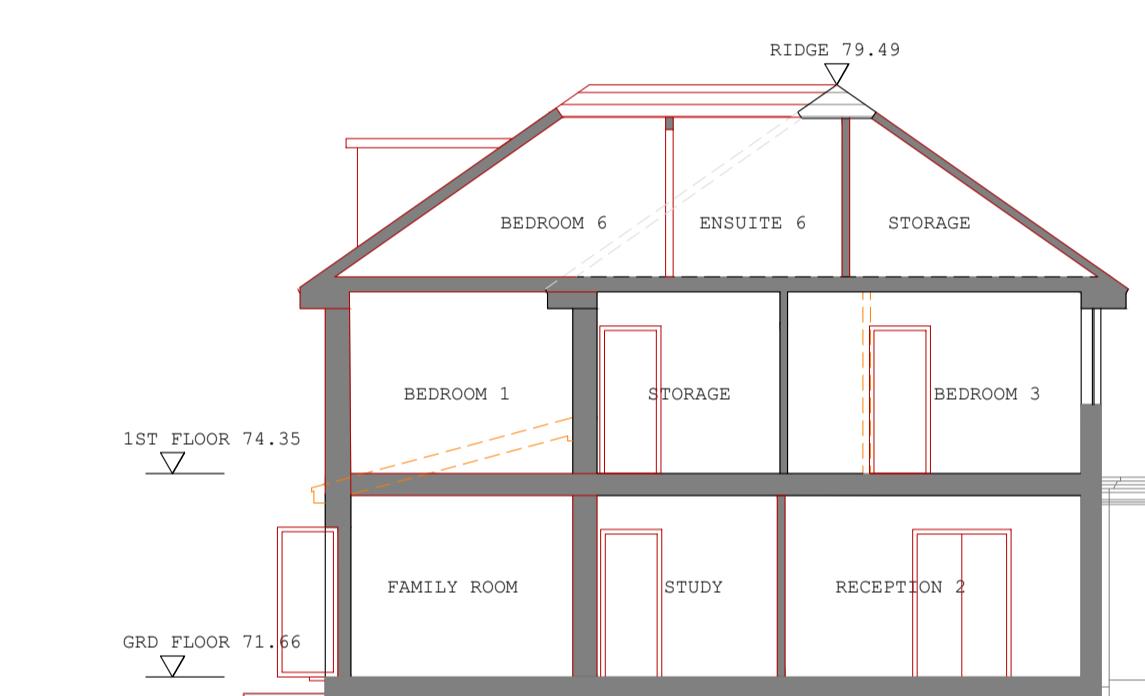


Amendments/Notes		
Rev.	Detail	By Date
A	Front right FFL corner extended	SL 04.08.22
B	Removed West side extension	SL 08.11.22
C	Set back 330mm side extension	SL 11.02.22
D	Added elevations material & section AA	SL 03.02.23
E	Set back 1m the FFL side extension	SL 20.03.23

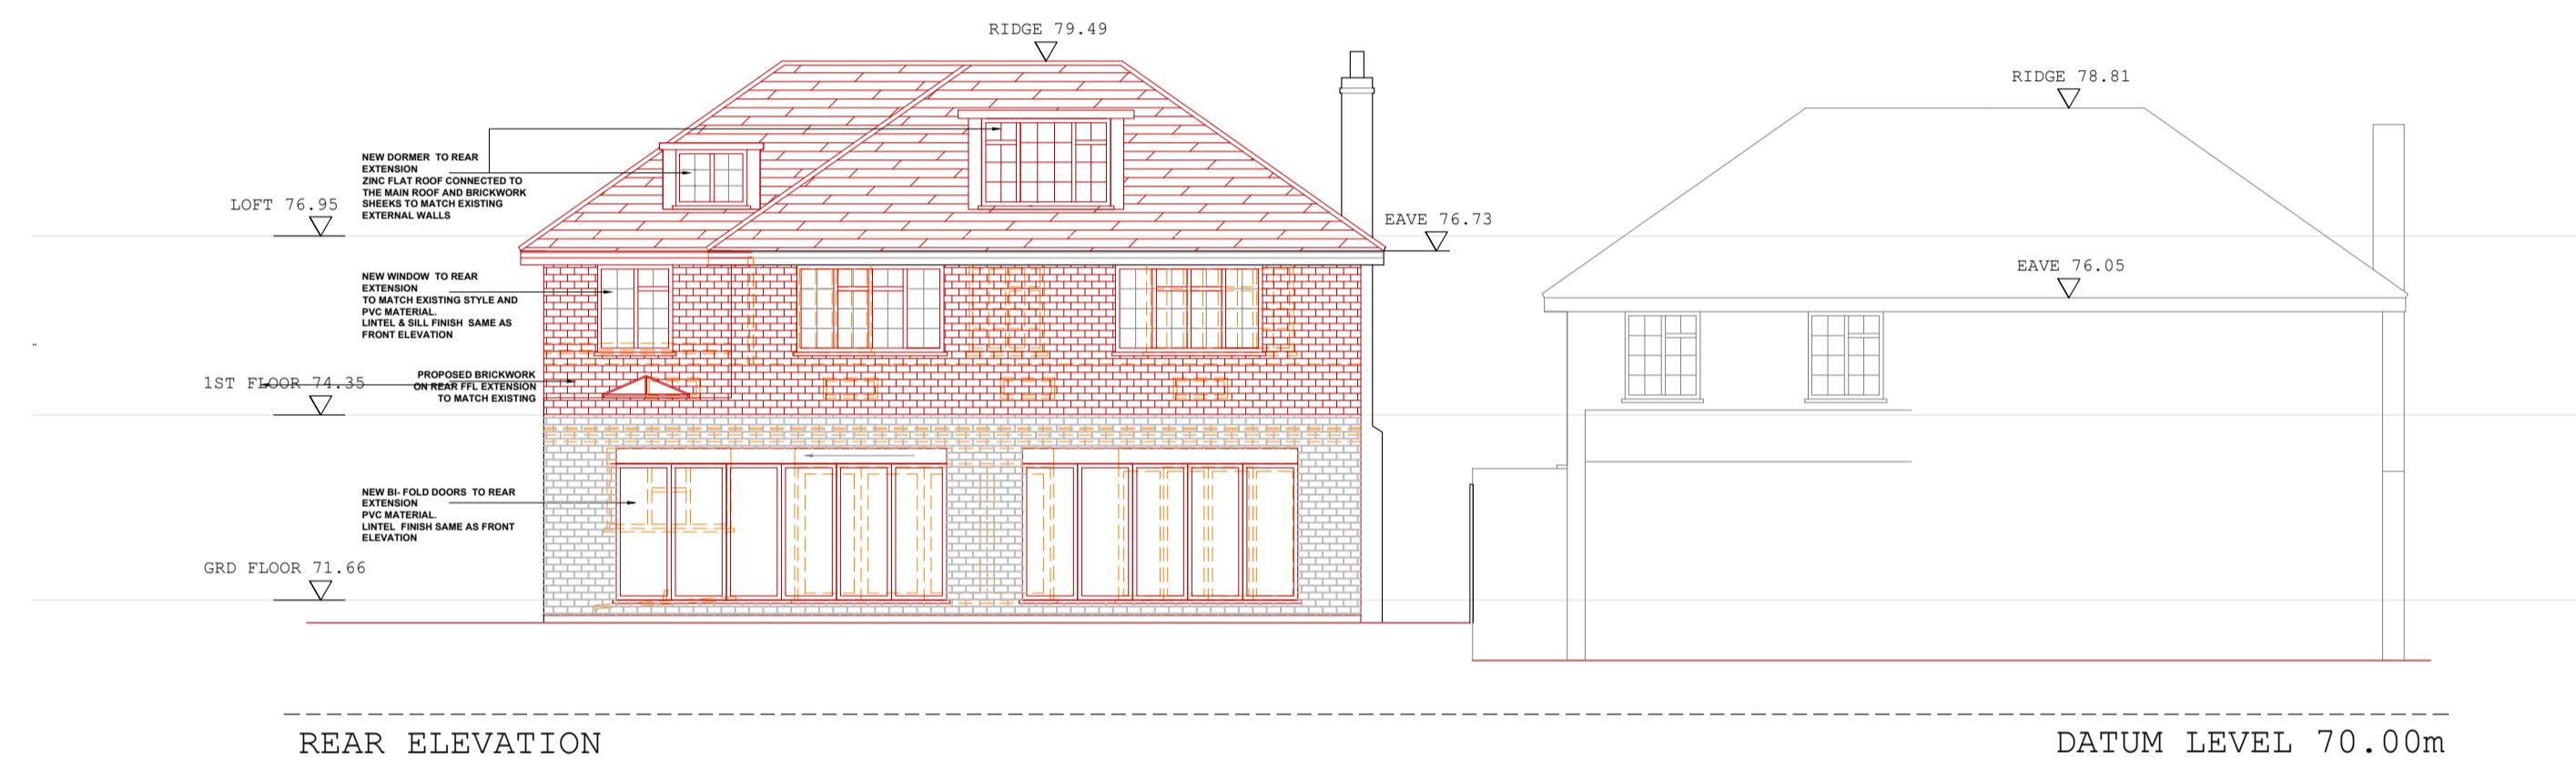

All dimensions and levels to be checked on site by contractor prior to preparation of shop drawings and commencement of work on site.  
 This drawing and the copyrights and patents therein are the property of the Architect and may not be used or reproduced without consent.  
 This drawing is to be read in conjunction with all relevant consultants and/or specialist's drawings/documents and any discrepancies or variations are to be notified to the Architect before the affected work commences.  
 All works on site are to be carried out fully in accordance with current CDM regulations and recommendations, current Building Regulations, British Standards and Codes of Practice as appropriate.


Project  
**2 NORTHBROOK DRIVE**  
**NORTHWOOD**  
**MIDDLESEX**

Drawing  
**PROPOSED ELEVATIONS**

**SEABROOK ARCHITECTS**  
**CHARTERED ARCHITECTS**

Unit 17, Chiltern Court, Ashridge Road,  
 Chesham, Bucks, HP5 2PX  
 Tel: 01494 778918  
 e-mail: info@gsarchitects.co.uk

Drawn By	SL	Date	11.07.22
Checked By	JS	Date	-
Approved By		Scale	1:100 @ A1
Drawing No.	6021/PL003	Rev.	E

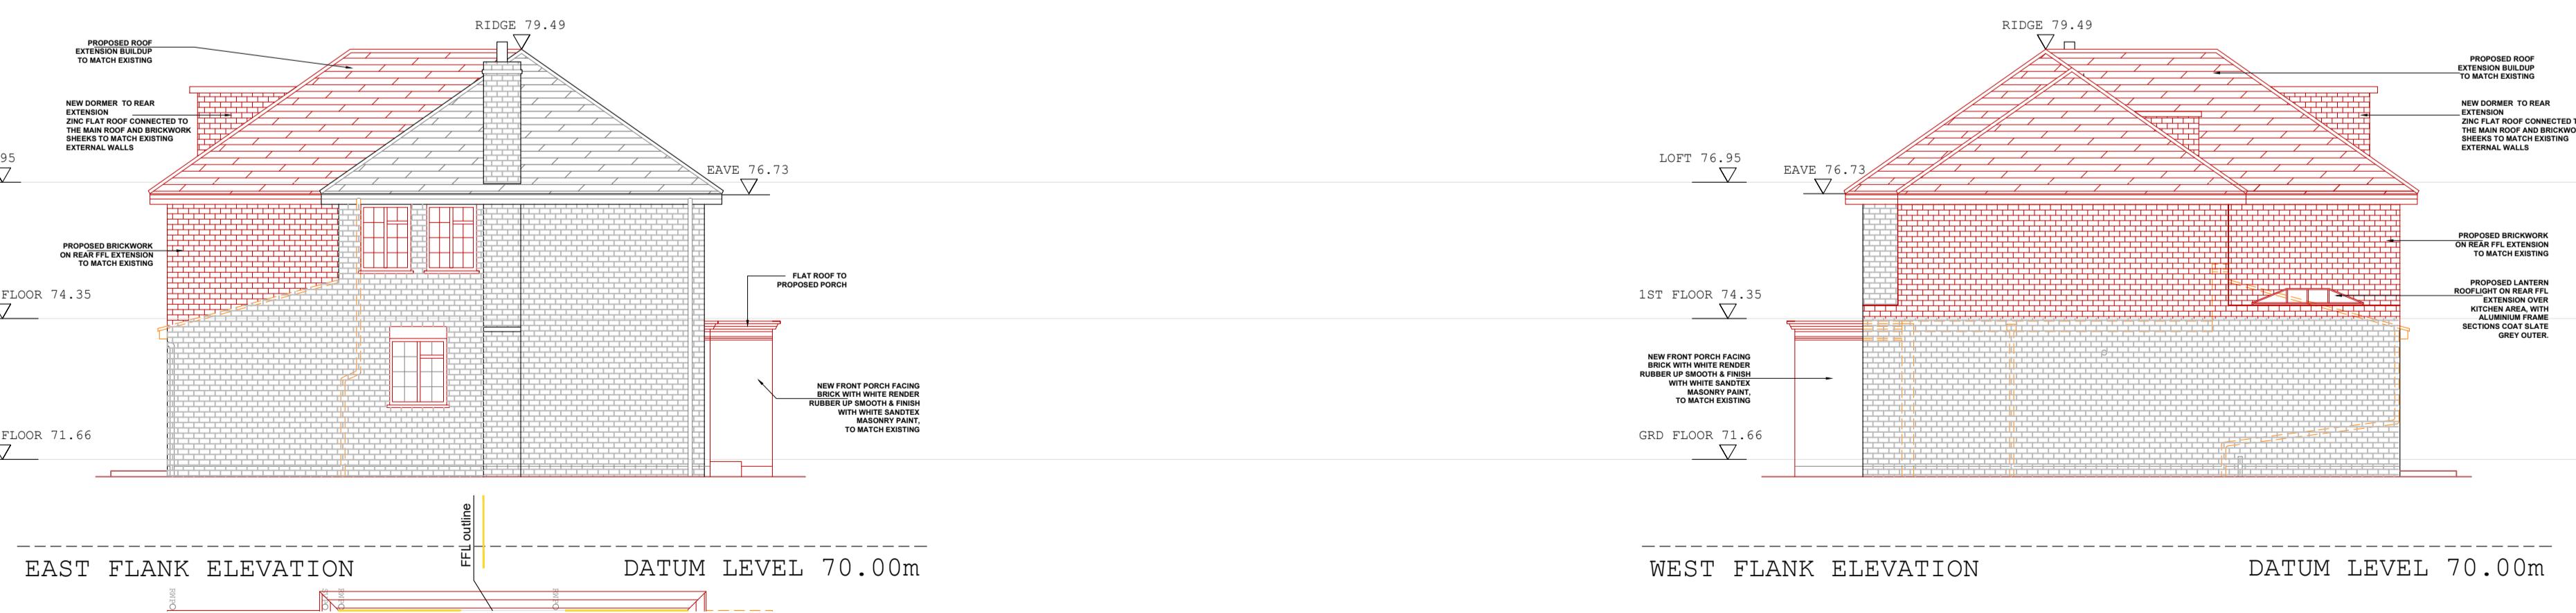

0 Scale 1:100 5m 10m