




DO NOT SCALE FROM THIS DRAWING. ALL DIMENSIONS TO BE CHECKED ON SITE. ANY DISCREPANCIES MUST BE REPORTED TO THE ARCHITECT FOR VERIFICATION PRIOR TO COMMENCEMENT OF THE EFFECTED WORKS. IF IN DOUBT ASK. THIS DRAWING IS COPYRIGHT.

Rev No	Date	Revision note
P1	26th Nov '20	Preliminary issue.



A
B
C
D
E
F

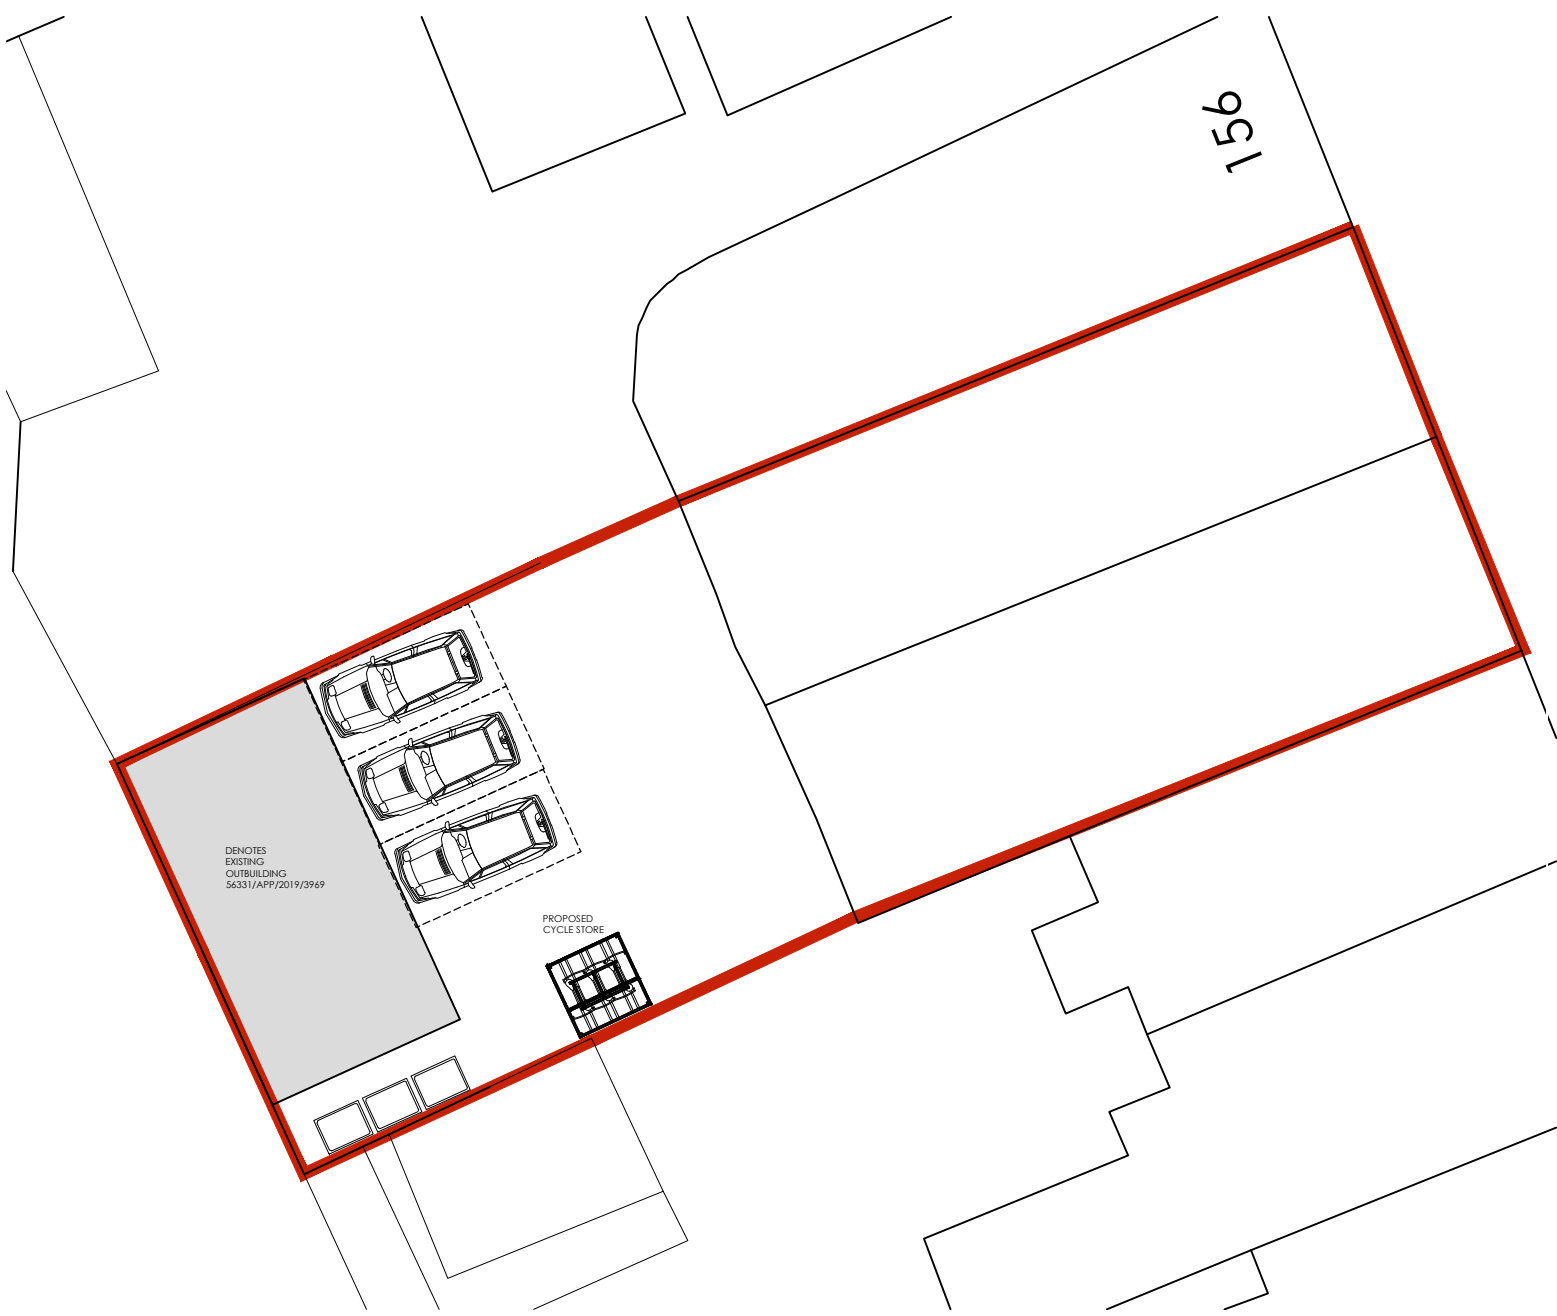


BLOCK PLAN
SCALE 1:200

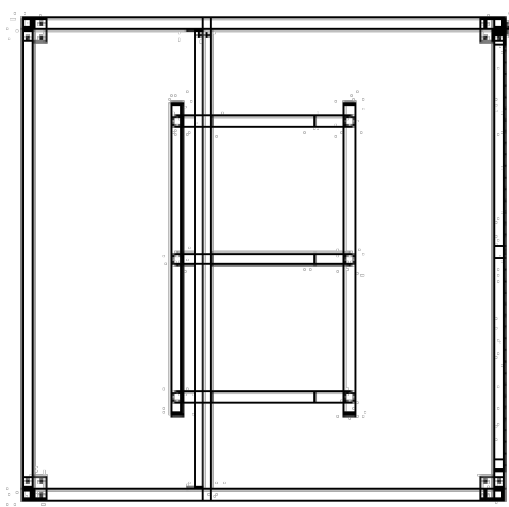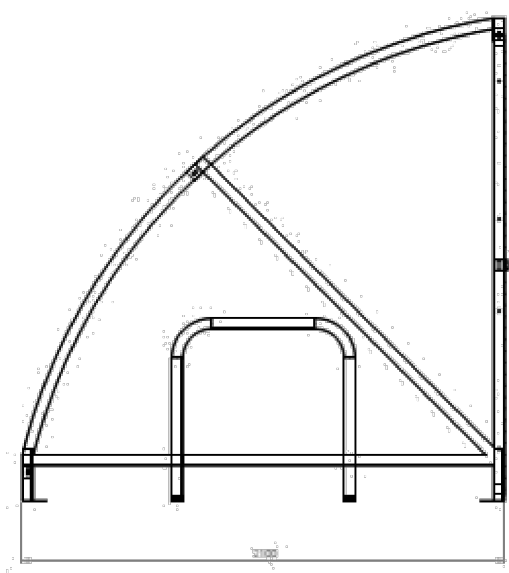

PROPOSED CYCLE STORE BY BIKE DOCK SOLUTIONS OR SIMILAR AND EQUAL
(NOT TO SCALE)

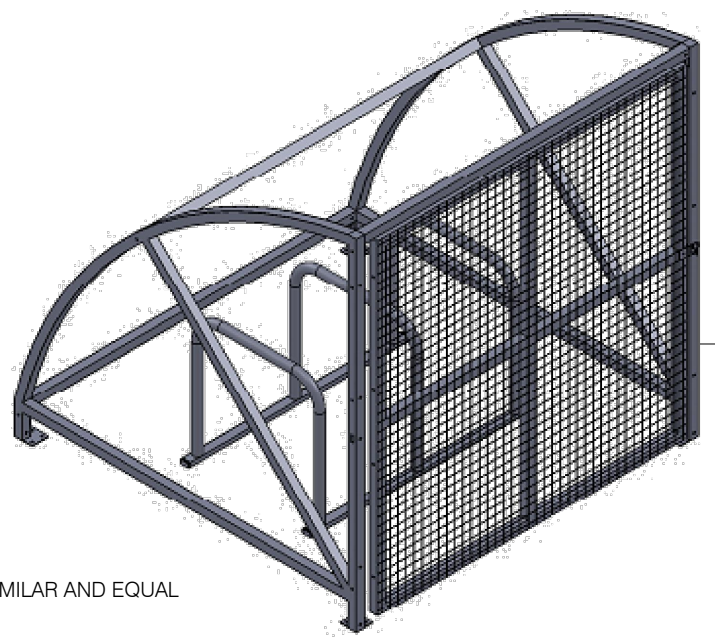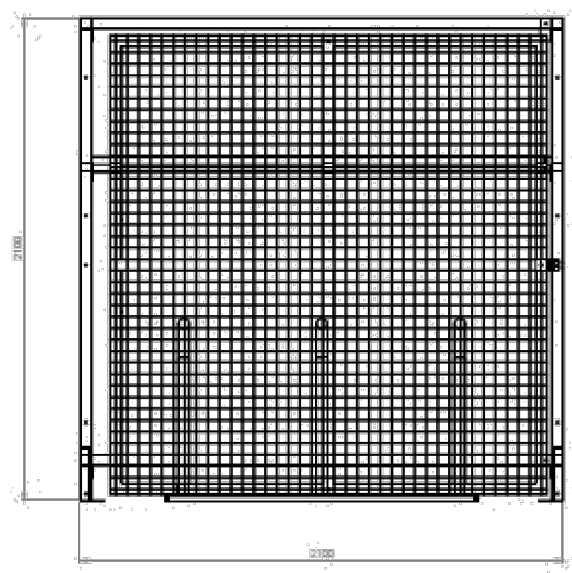

Cycle Store image reference

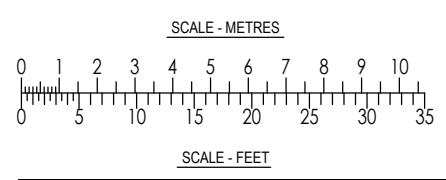

jpb
architects

CEDAR HOUSE
VINE LANE HILLINGDON
UXBRIDGE UB10 0NF
TEL: (01895) 272 446
FAX: (01895) 272 483
EMAIL: admin@jpbarchitects.co.uk

JOB TITLE		
158-160 HIGH STREET, RUISLIP HA4 8LJ		
DRG TITLE		
PROPOSED CYCLE STORE		
SCALE	DATE	
1:200 @ A3	NOV '20	
JOB NO.	DRG NO.	REV
11013	110	P1