




DO NOT SCALE FROM THIS DRAWING. ALL DIMENSIONS TO BE
CHECKED ON SITE. ANY DISCREPANCIES MUST BE REPORTED TO THE
ARCHITECT FOR VERIFICATION PRIOR TO COMMENCEMENT OF THE
EFFECTED WORKS. IF IN DOUBT ASK. THIS DRAWING IS COPYRIGHT.

Rev No

Date

Revision note

P1 19.11.2019 Preliminary issue.

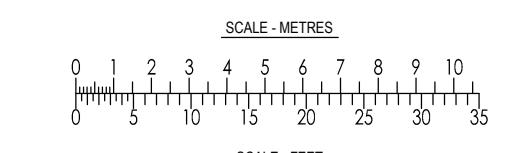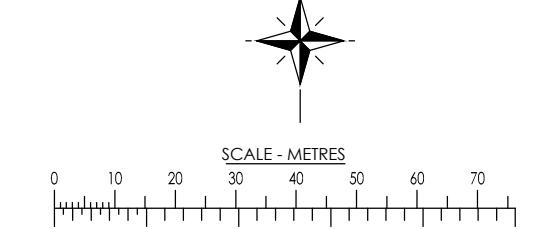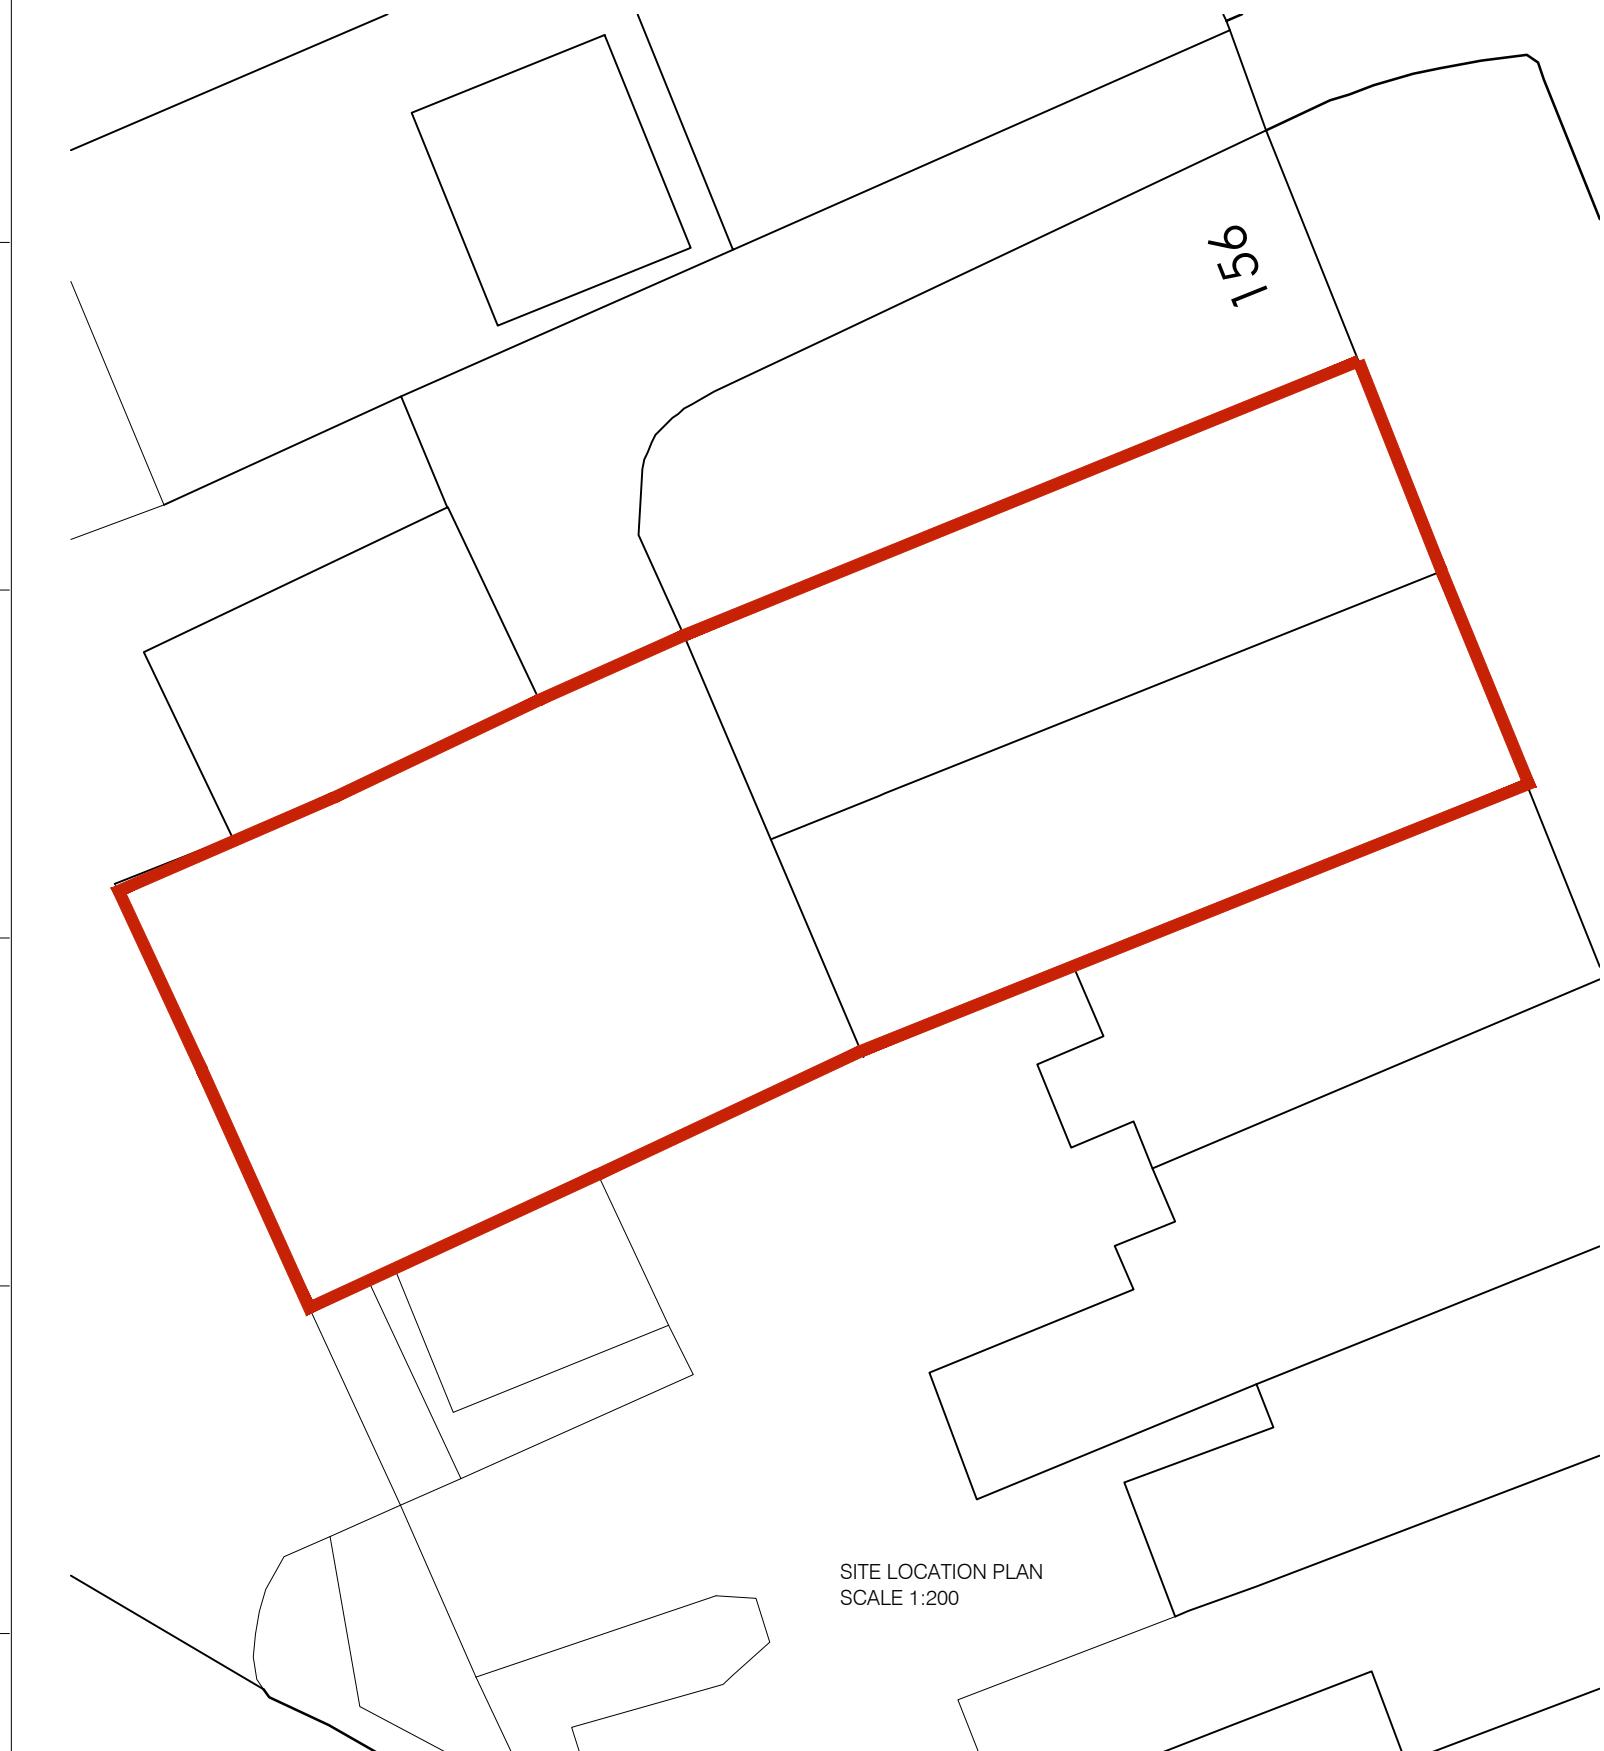

jpb
architects

CEDAR HOUSE
VINE LANE HILLINGDON
UXBRIDGE UB10 0NF

TEL: (01895) 272 446
FAX: (01895) 272 483
EMAIL: admin@jpbarchitects.co.uk

JOB TITLE
158-160 HIGH STREET,
RUISLIP HA4 8LJ

DRG TITLE
SITE LOCATION PLAN

SCALE
1:1250, 200 @ A3
DATE
NOV 2019
JOB NO.
11013
DRG NO.
100
REV
P1