

DO NOT SCALE FROM THIS DRAWING. ALL DIMENSIONS TO BE CHECKED ON SITE. ANY DISCREPANCIES MUST BE REPORTED TO THE ARCHITECT FOR VERIFICATION PRIOR TO COMMENCEMENT OF THE EFFECTED WORKS. IF IN DOUBT ASK. THIS DRAWING IS COPYRIGHT.

Rev No

Date

Revision note

P1 11.03.2020 Preliminary issue.

A


B

C


D

E


F

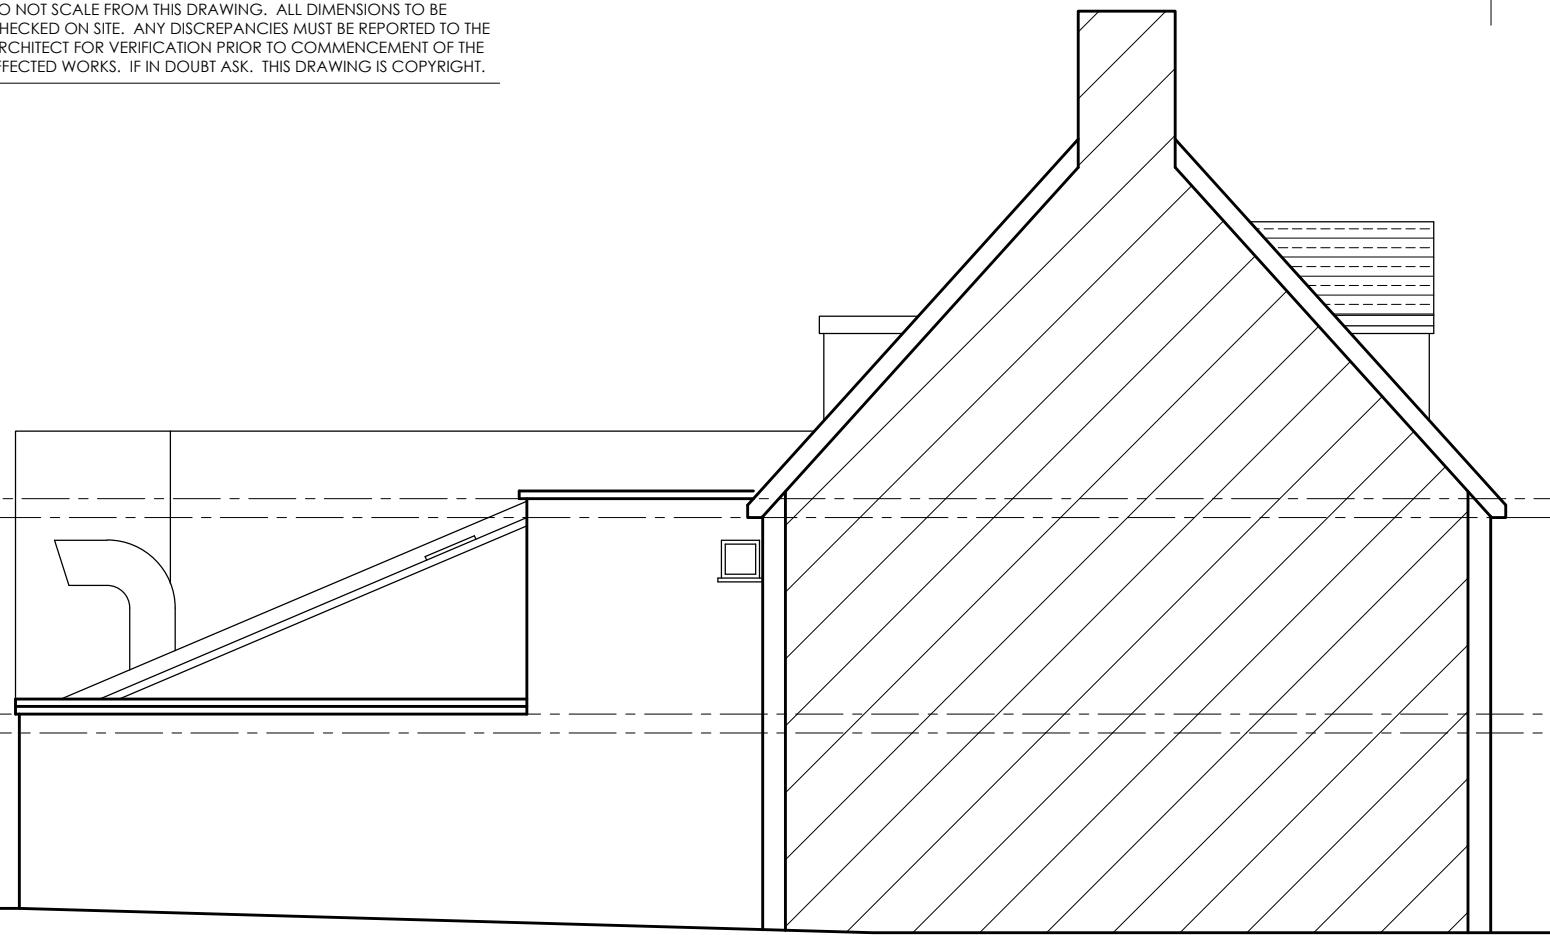


SIDE ELEVATION
FACING No.

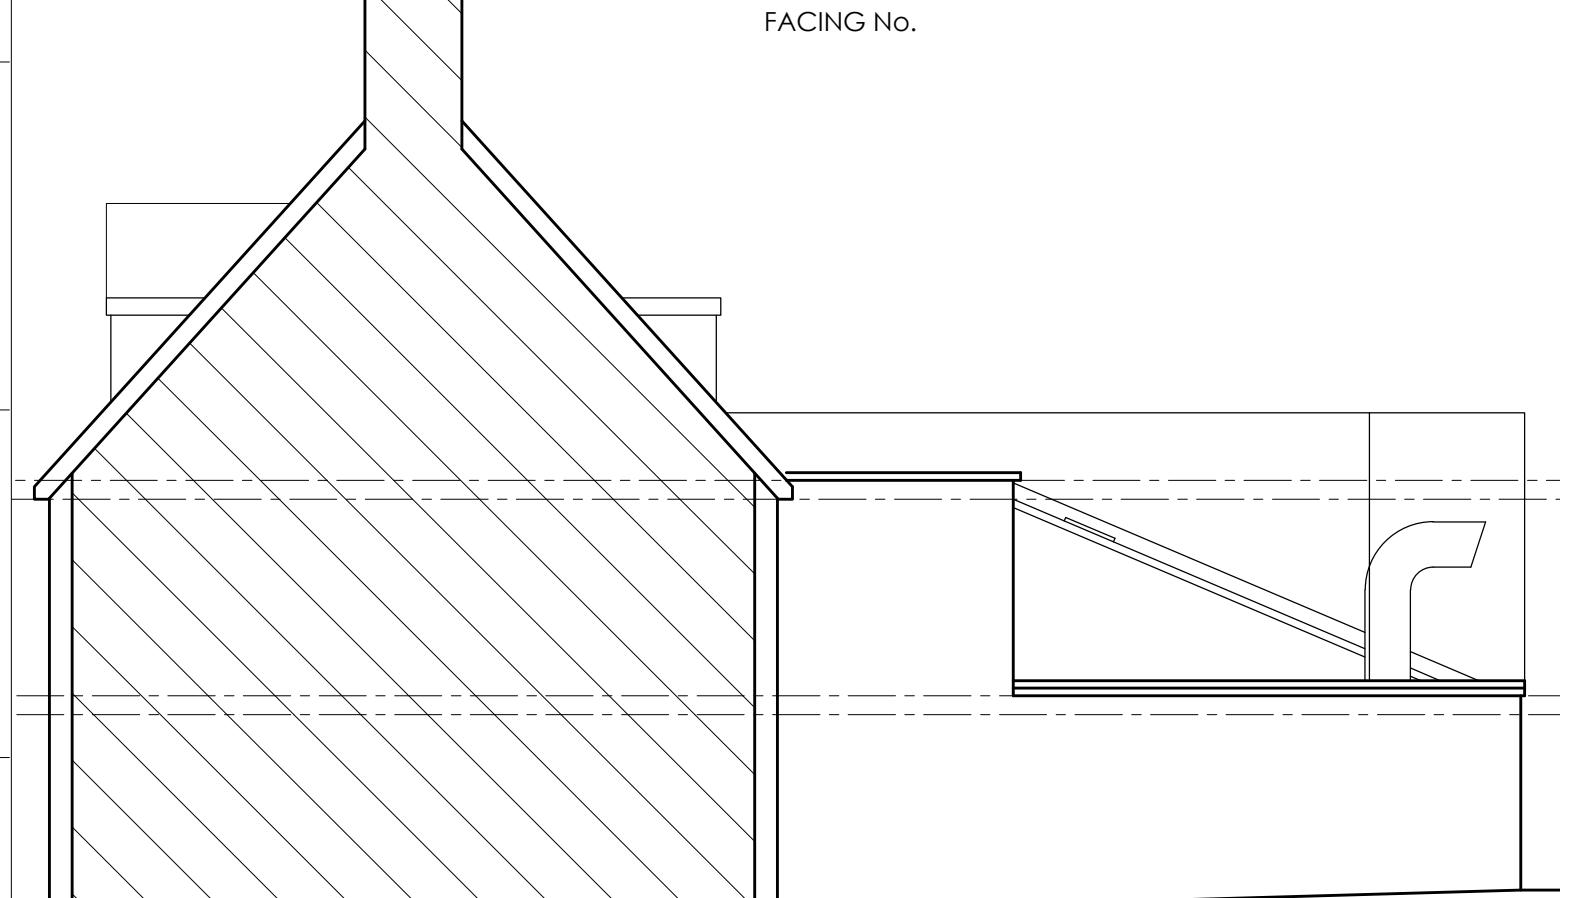

SIDE ELEVATION
FACING No.

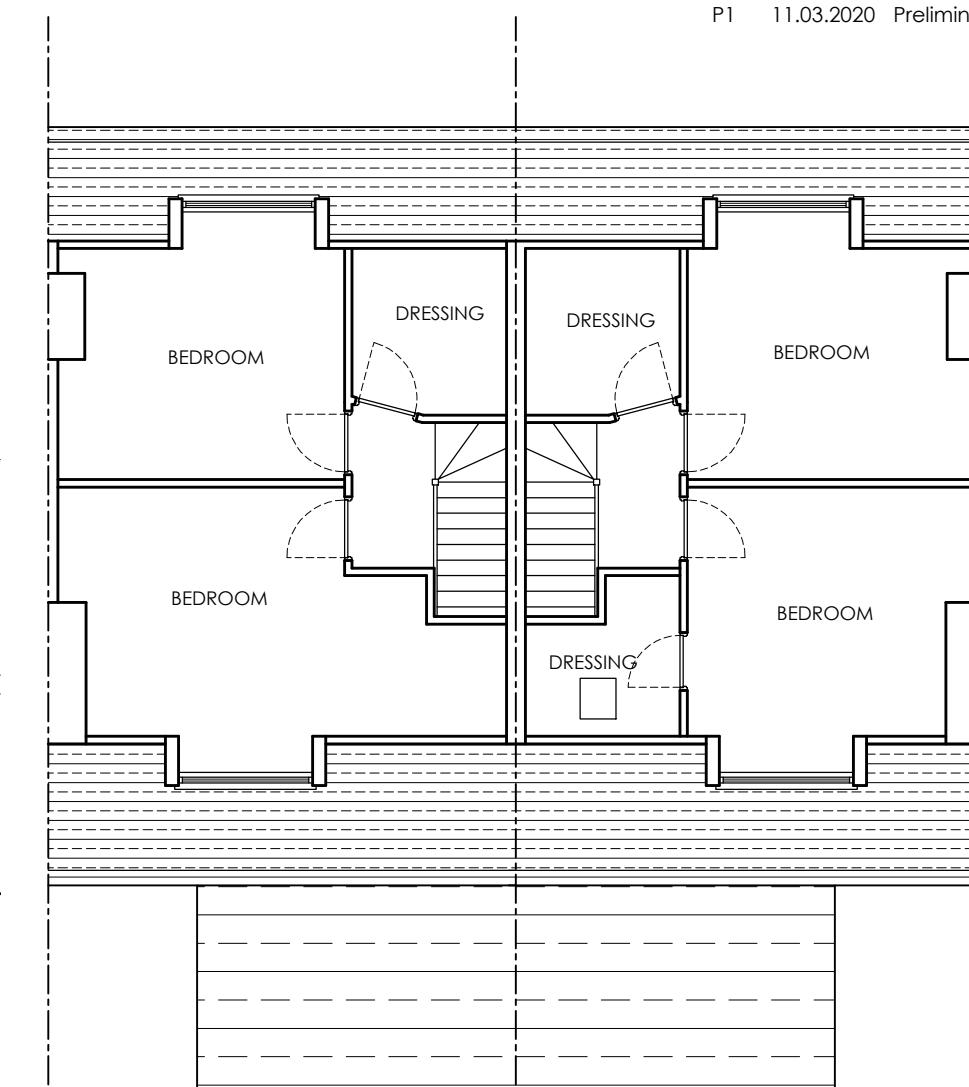

LOFT PLAN

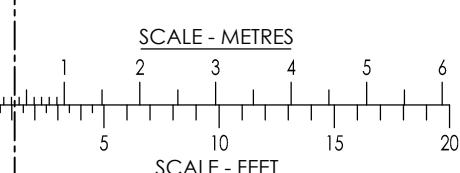

JOB TITLE

158-160 HIGH STREET,
RUISLIP HA4 8LJ

DRG TITLE
EXISTING LOFT PLAN AND SIDE ELEVATIONS

CEDAR HOUSE
VINE LANE HILLINGDON
UXBRIDGE UB10 0NF

TEL: (01895) 272 446
FAX: (01895) 272 483
EMAIL: admin@jpbarchitects.co.uk

SCALE

1:100 @ A3

DATE

AUG 2019

JOB NO.

11013

DRG NO.

103

REV

P1

jpb
architects