




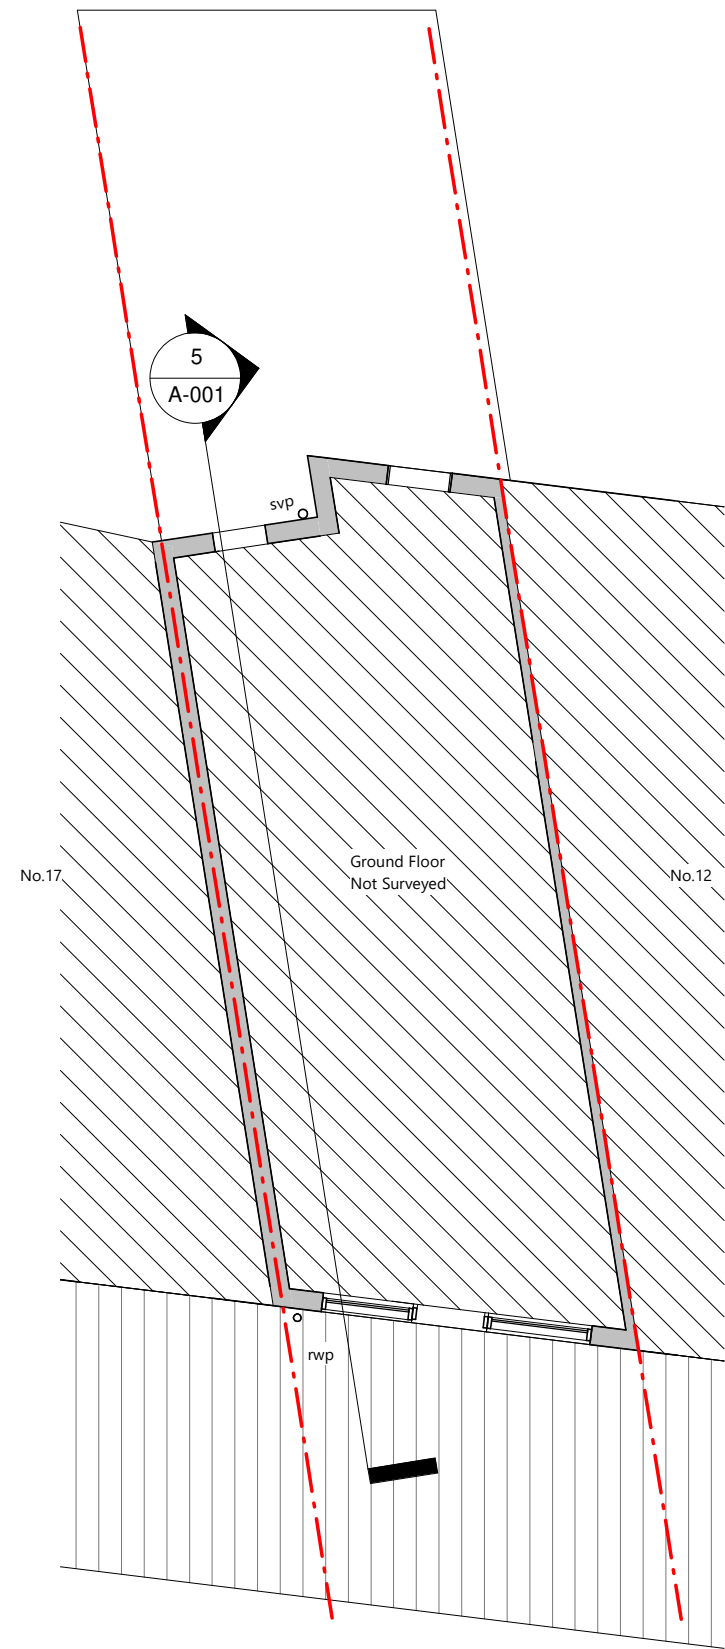


1 Existing Ground Floor
1 : 100

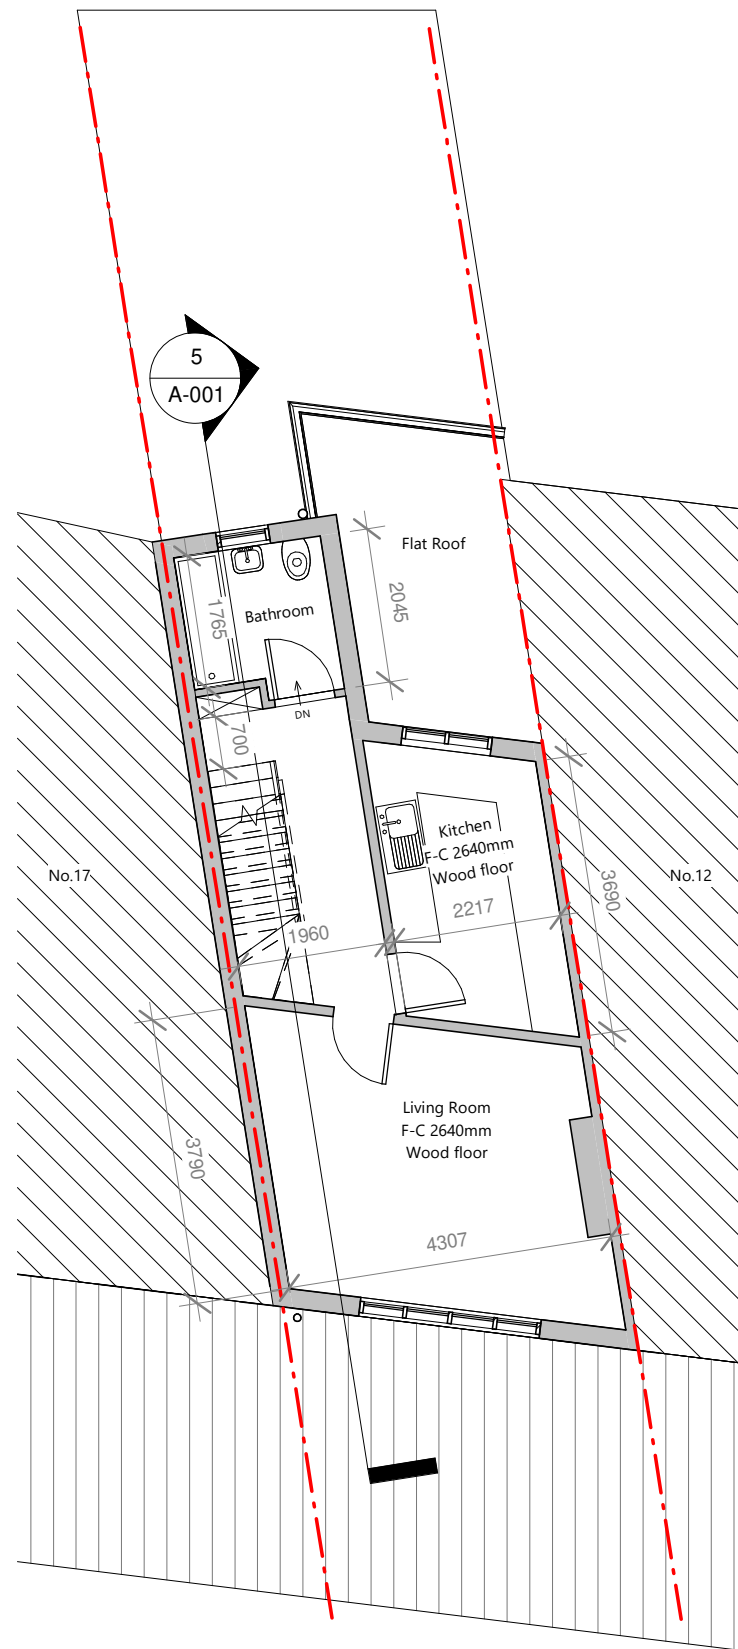


2 Existing First Floor
1 : 100

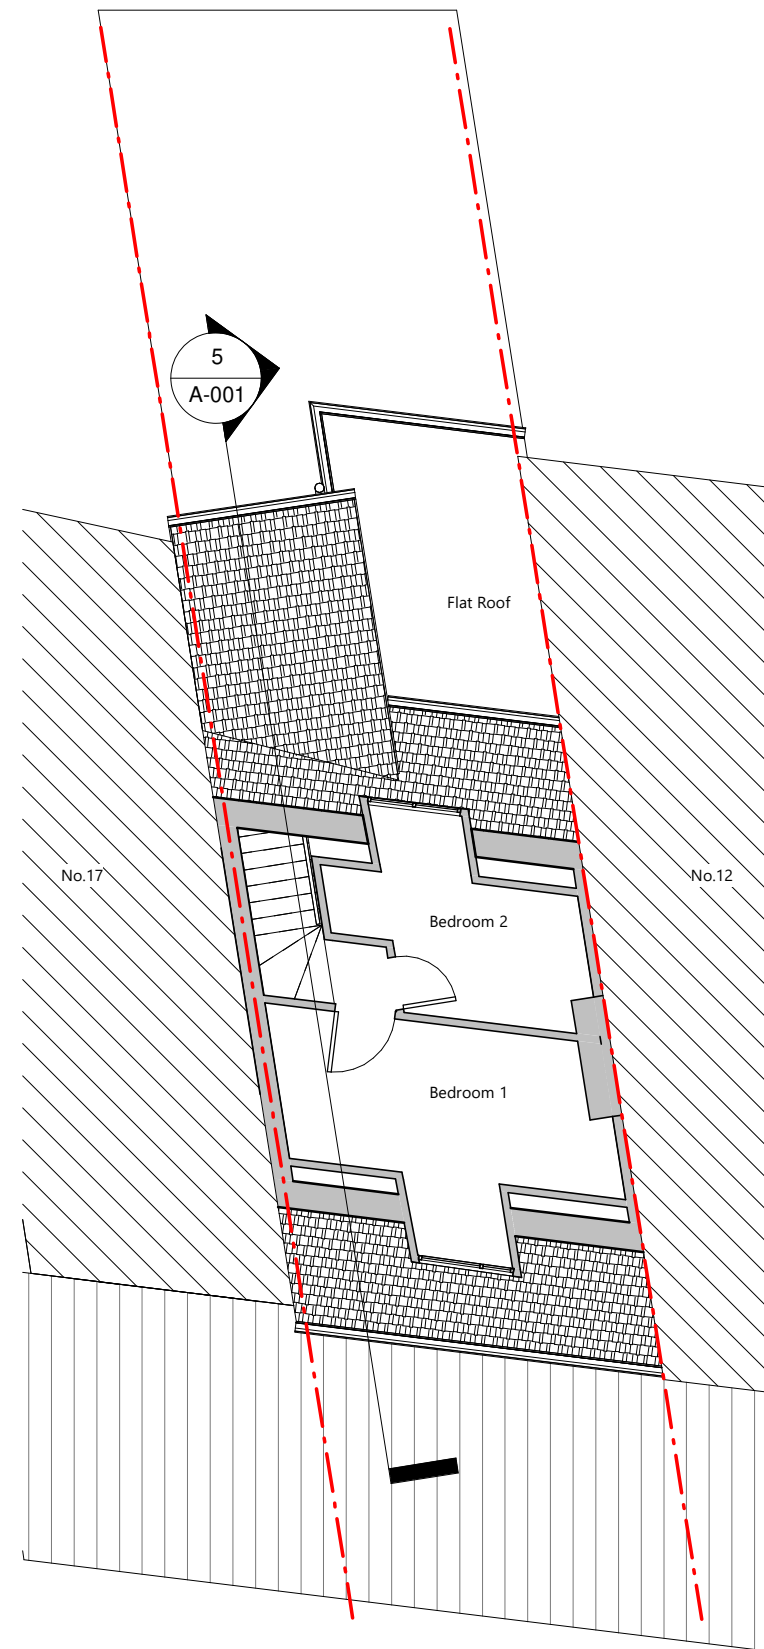

3 Existing Loft
1 : 100

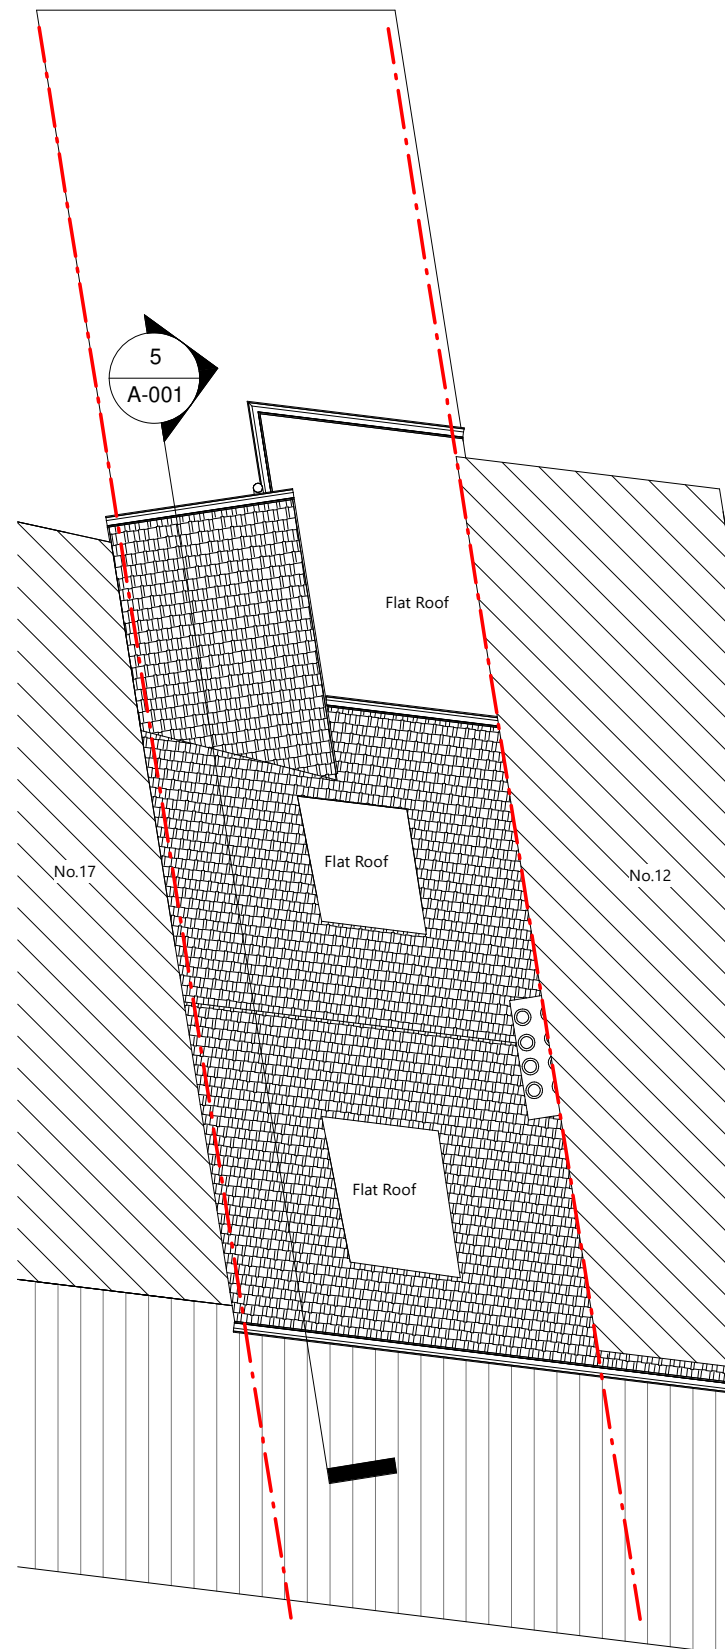

4 Existing Roof
1 : 100

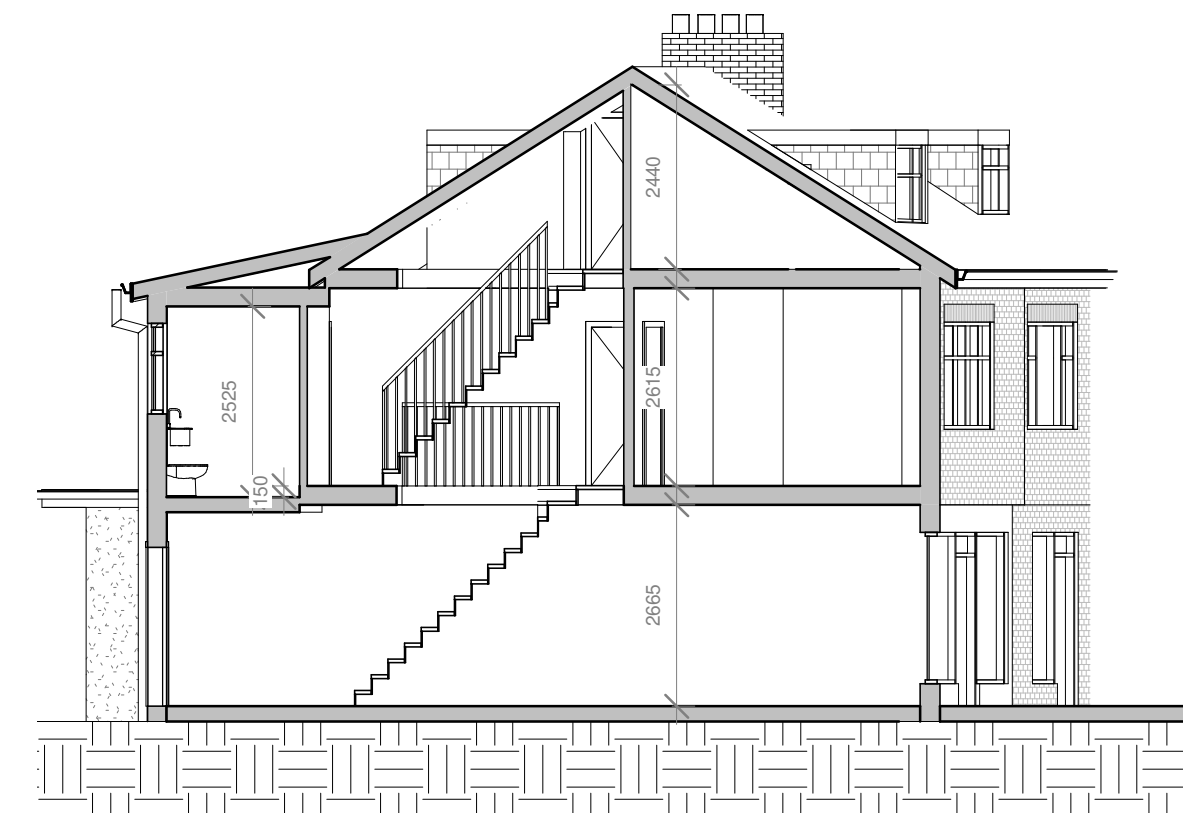


5 Existing Section
1 : 100




6 Existing Front Elevation
1 : 100




7 Existing Rear Elevation
1 : 100

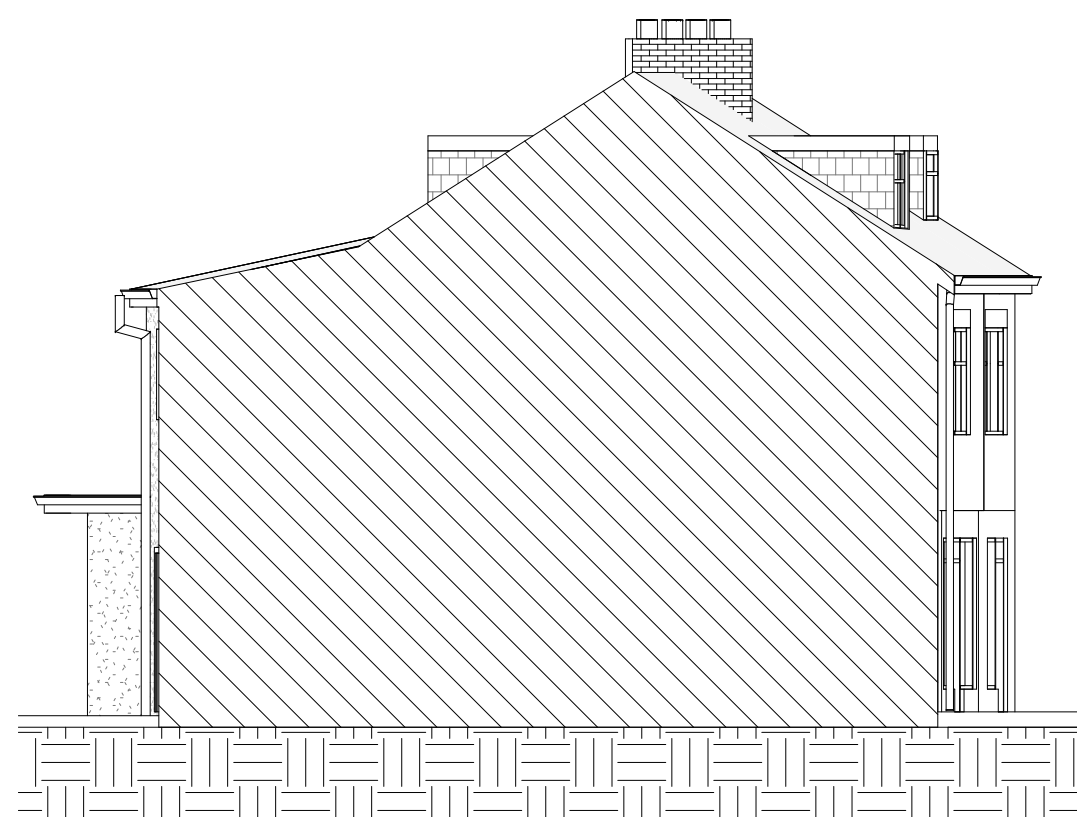

8 Existing Side Elevation (From no.12)
1 : 100

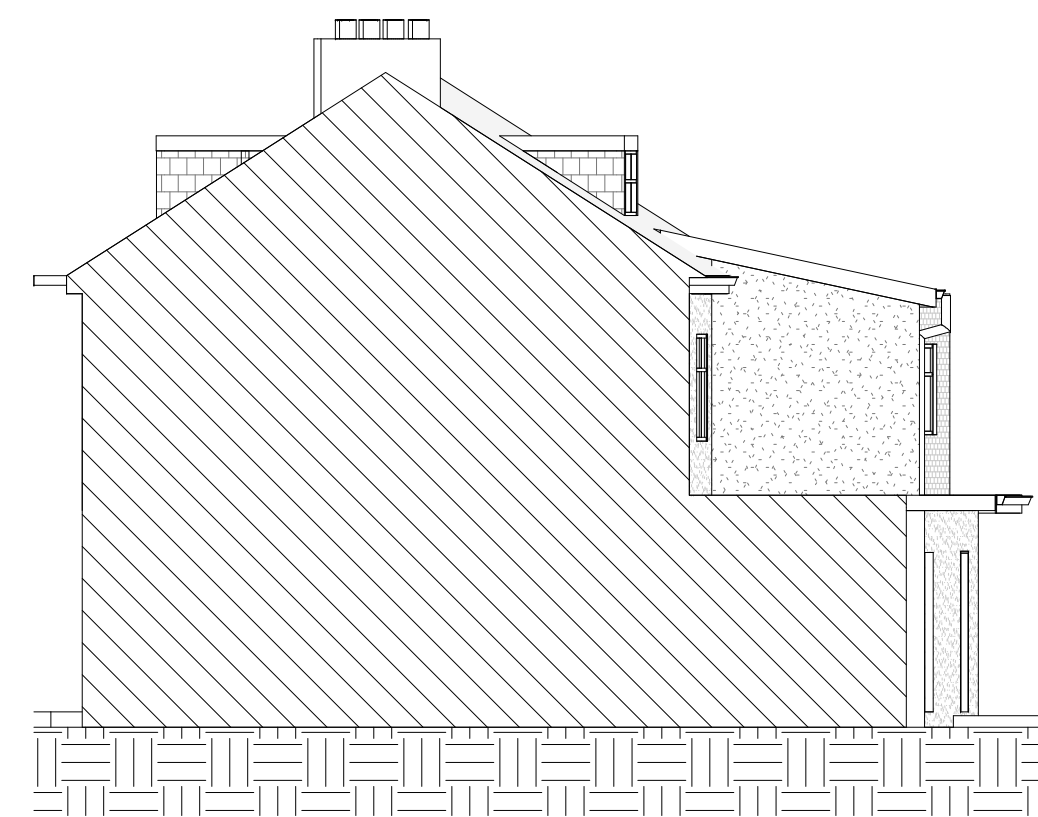

9 Existing Side Elevation (From no.17)
1 : 100

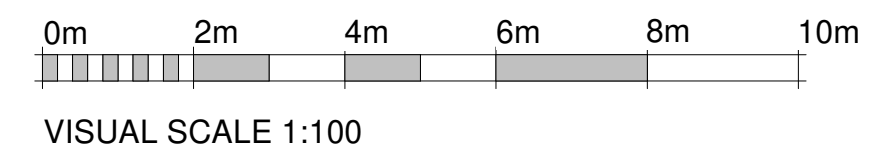

Revision	No.	Description	Date
----------	-----	-------------	------