


0 5m 10m
Metric Scale 1:500

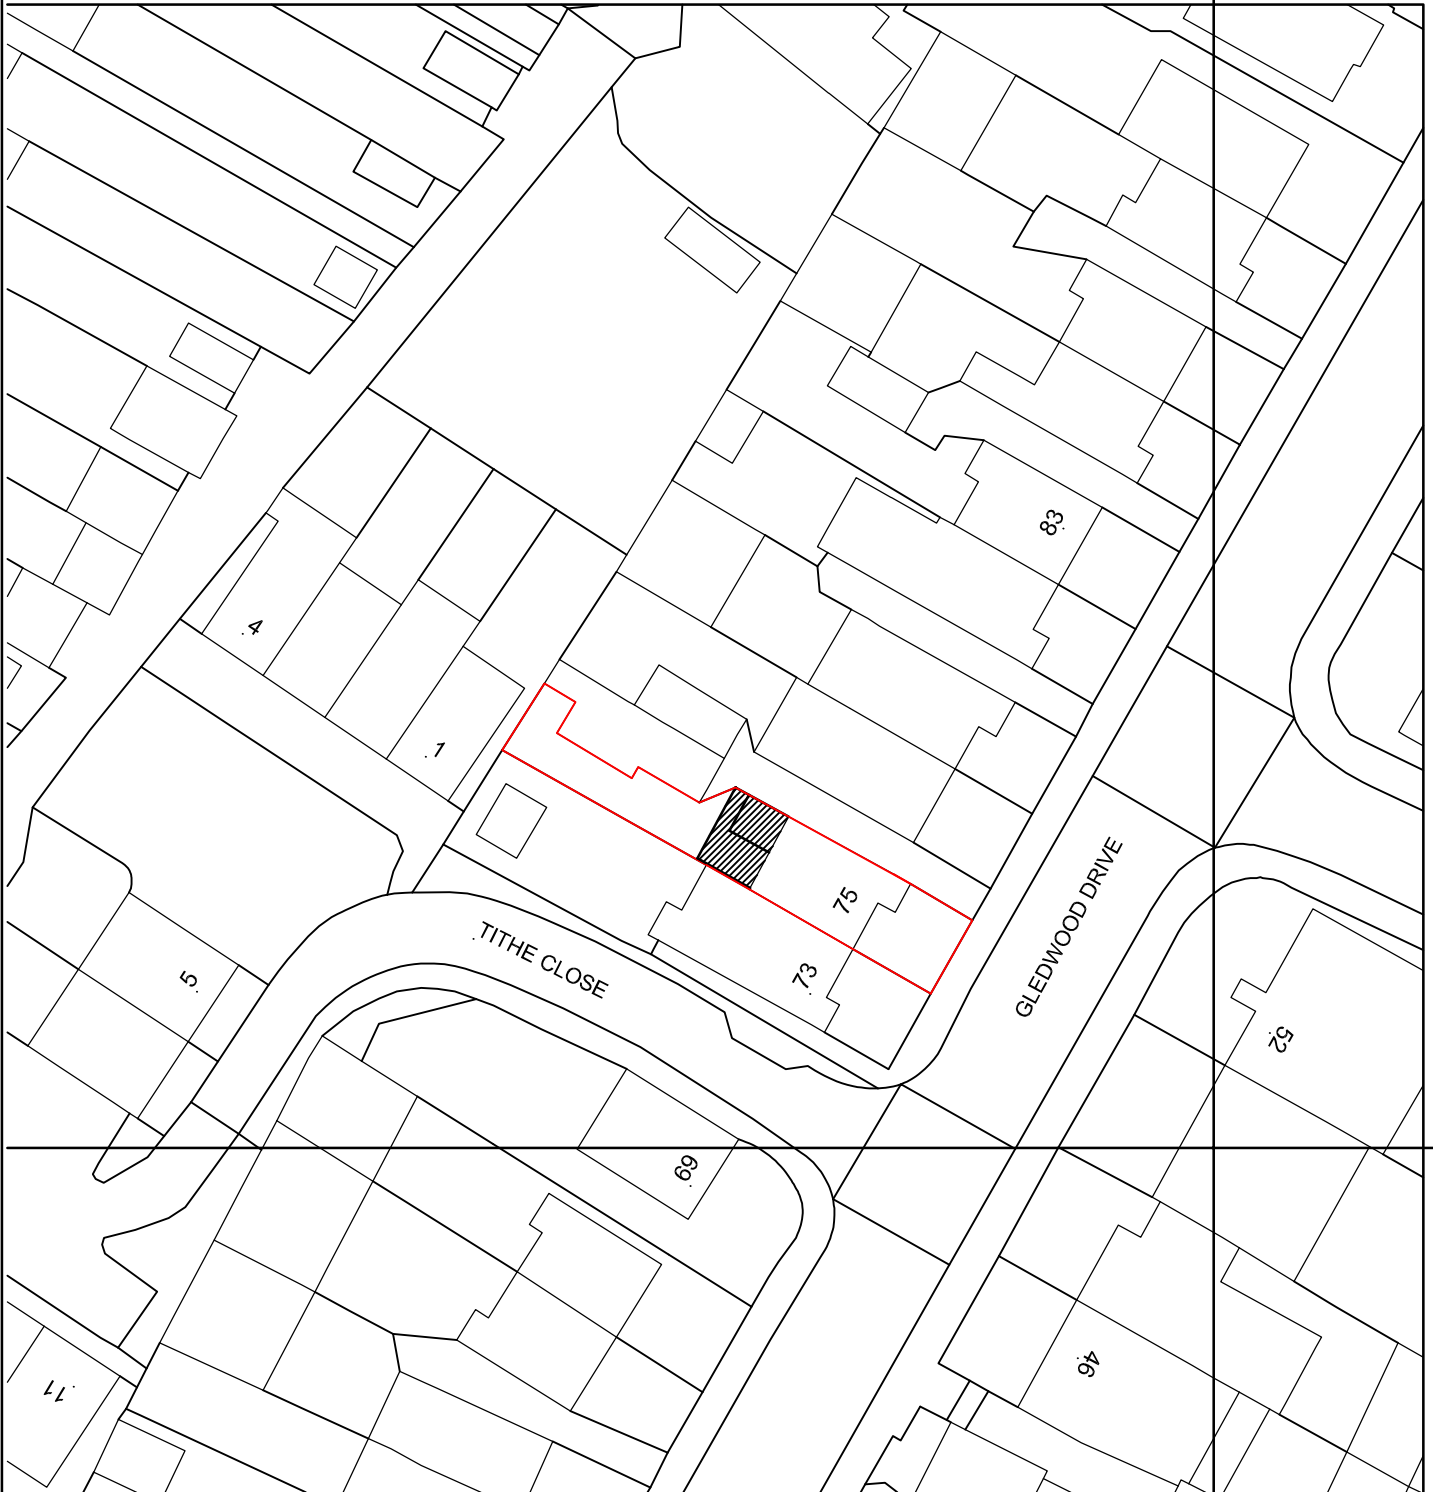

JOB
TITLE 75 GLEDWOOD DRIVE, SOUTHALL, UB4 0AH

DRG.
TITLE BLOCK PLAN

DRAWN

CHECKED

DATE

JULY 24

SCALE

1:500

DRG. NO

AS01924-BP01

RRS Designs
Architectural & Planning Services

Mobile- 07964326643
Email- amar@rrsdesigns.co.uk
Website- www.rrsdesigns.co.uk