


THIS DRAWING IS THE PROPERTY OF RRS DESIGNS
- COPYING / REDISTRIBUTION BY CONSENT ONLY


NOTES

Metric Scale 1:100


WINDOW
CHANGED

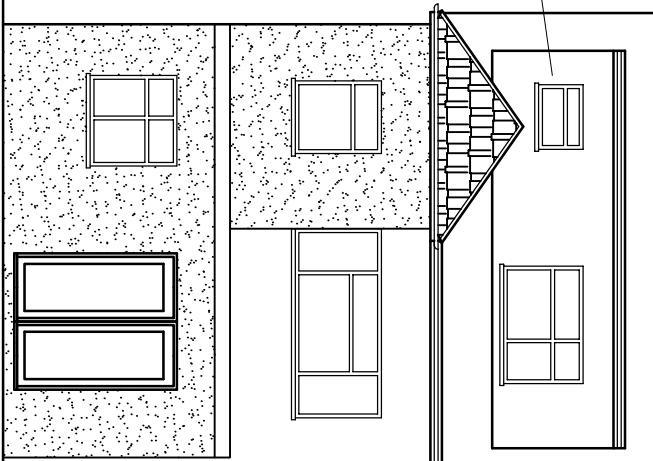

PROPOSED REAR
ELEVATION

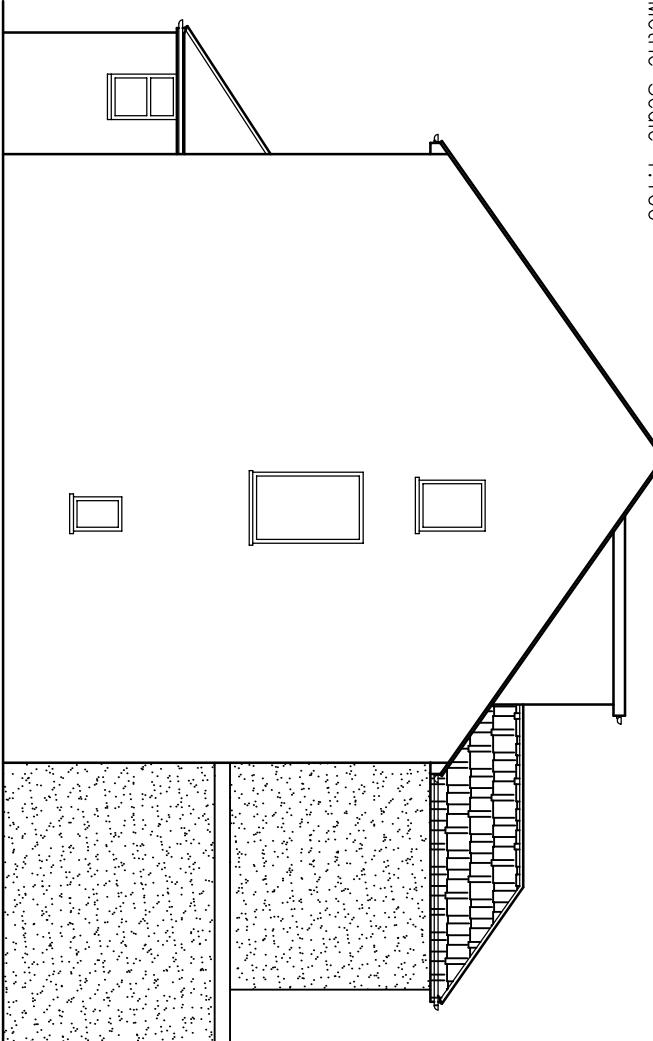

PROPOSED SIDE
ELEVATION

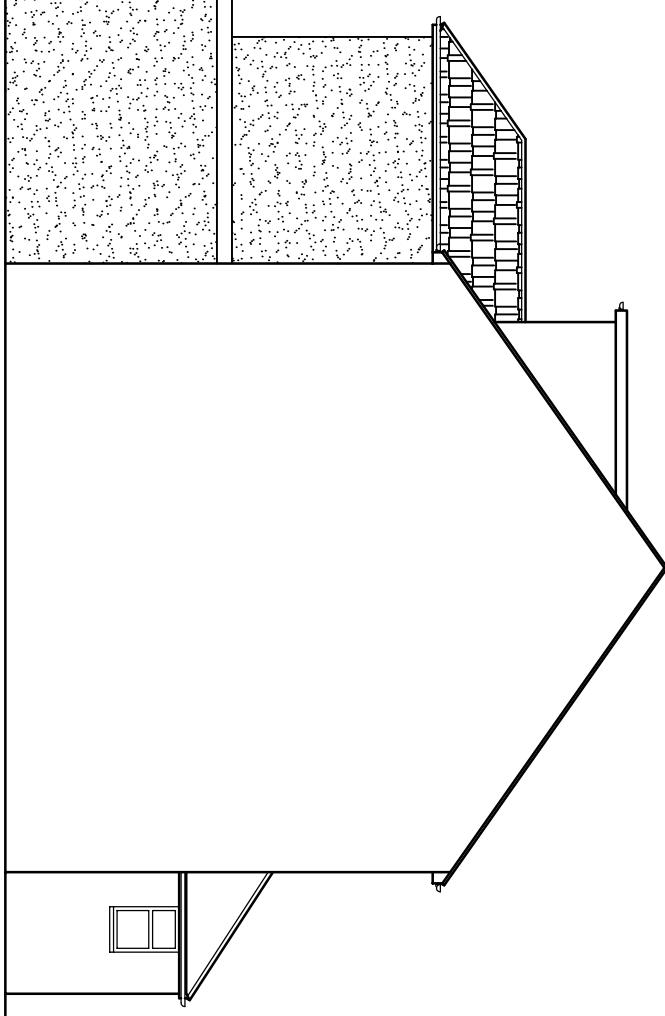

PROPOSED SIDE
ELEVATION

TITLE	
PROPOSED ELEVATIONS	
RRS Designs Architectural & Planning Services	
Mobile- 07964326643 Email- amar@rrsdesigns.co.uk Website- www.rssdesigns.co.uk	
DRAWN AS	SCALE @ A3 1:100
DRAWING NO. JULY 24	REV.
AS01924-04	