


0 5m 10m
Metric Scale 1:500

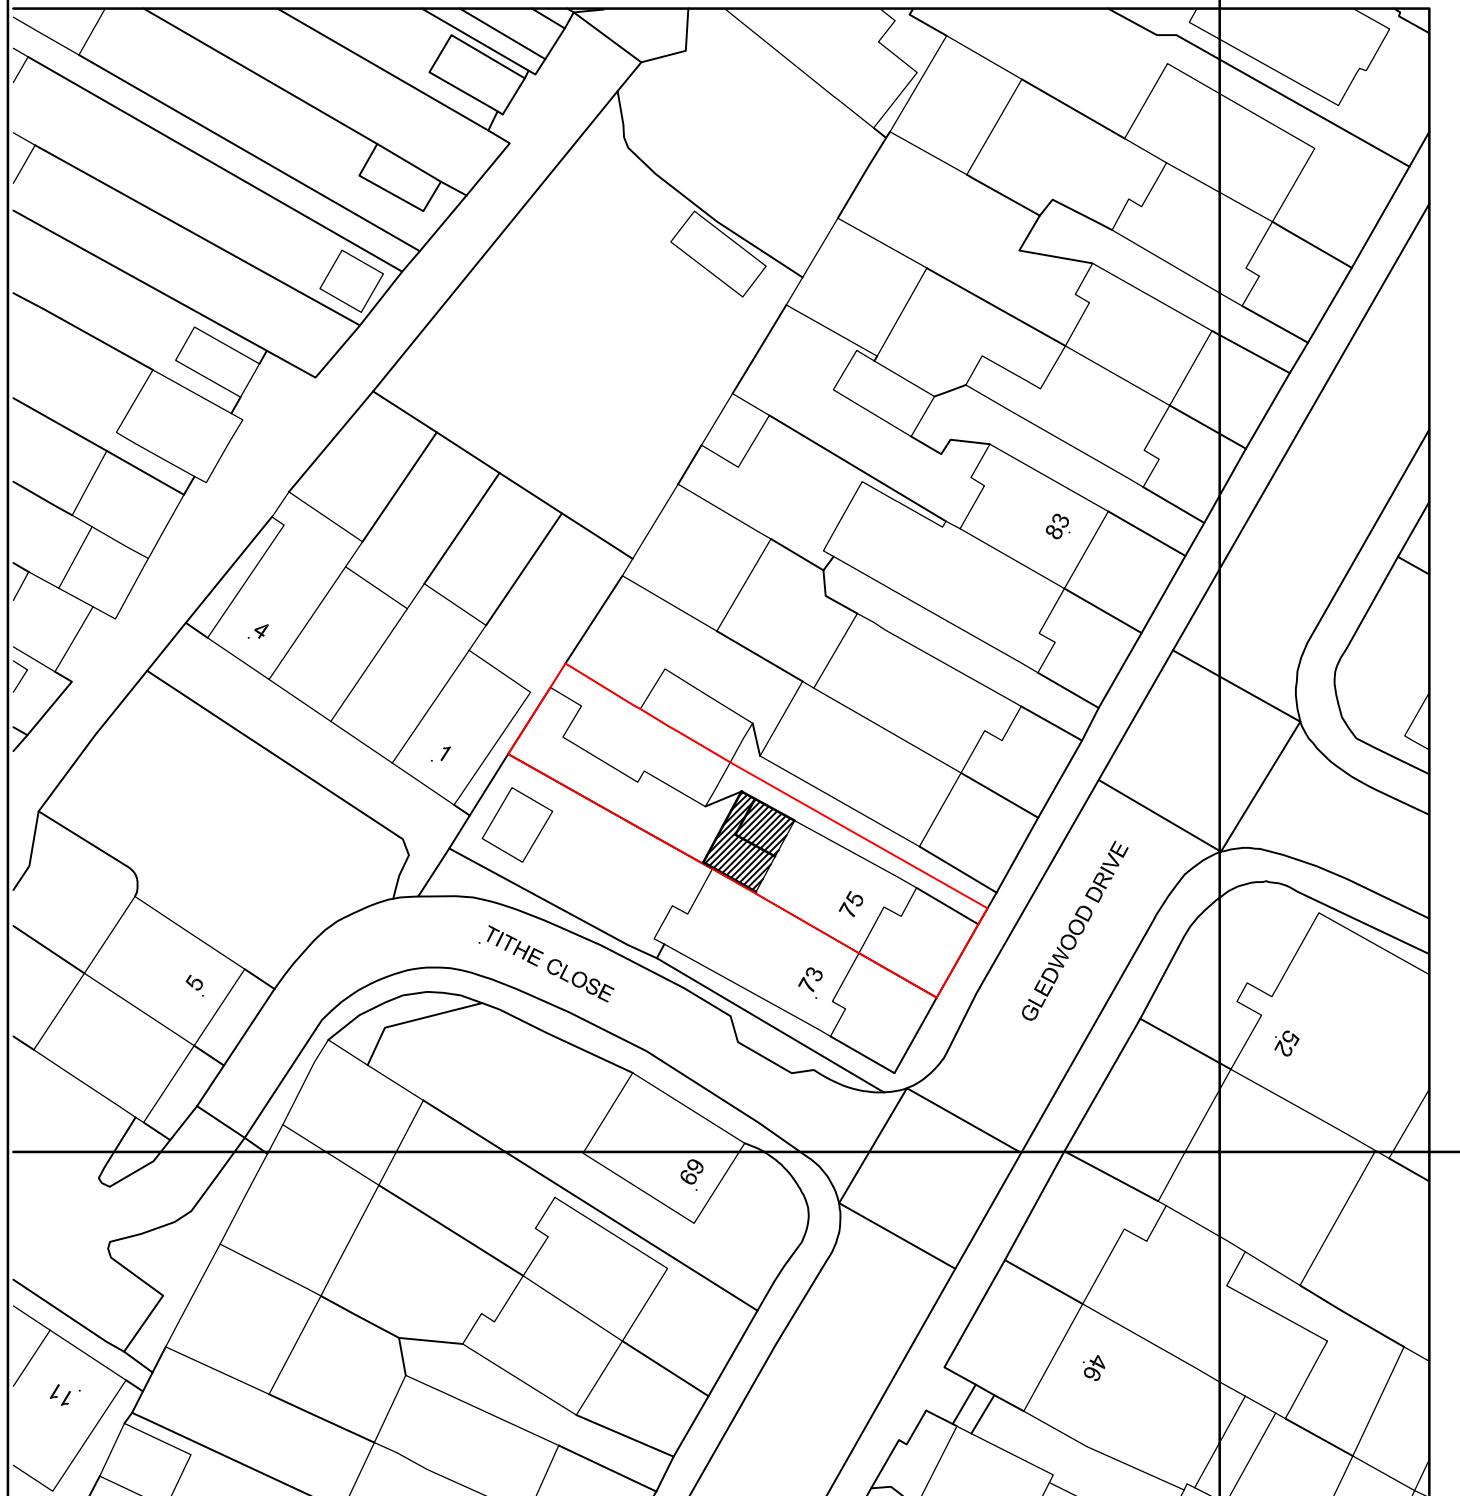

NORTH



JOB
TITLE 75 GLEDWOOD DRIVE, SOUTHALL, UB4 0AH

DRG.
TITLE BLOCK PLAN

DRAWN CHECKED DATE JULY 24 SCALE 1:500

DRG. NO
AS01924-BP01 REV A

RRS Designs
Architectural & Planning Services

Mobile- 07964326643
Email- amar@rrsdesigns.co.uk
Website- www.rssdesigns.co.uk