







Note: This Drawing is for planning purpose and should not be used for construction.
 All dimensions should be confirmed on site and any deviation should be reported back to designer.

The proposed work will comply with Policy D12a of the London plan

 Protected Escape route compliant with Building regulations Part B
 Wall compliant with BR Part B (30min Fire compliant)
 Interlinked Heat Detector
 Interlinked Smoke Detector

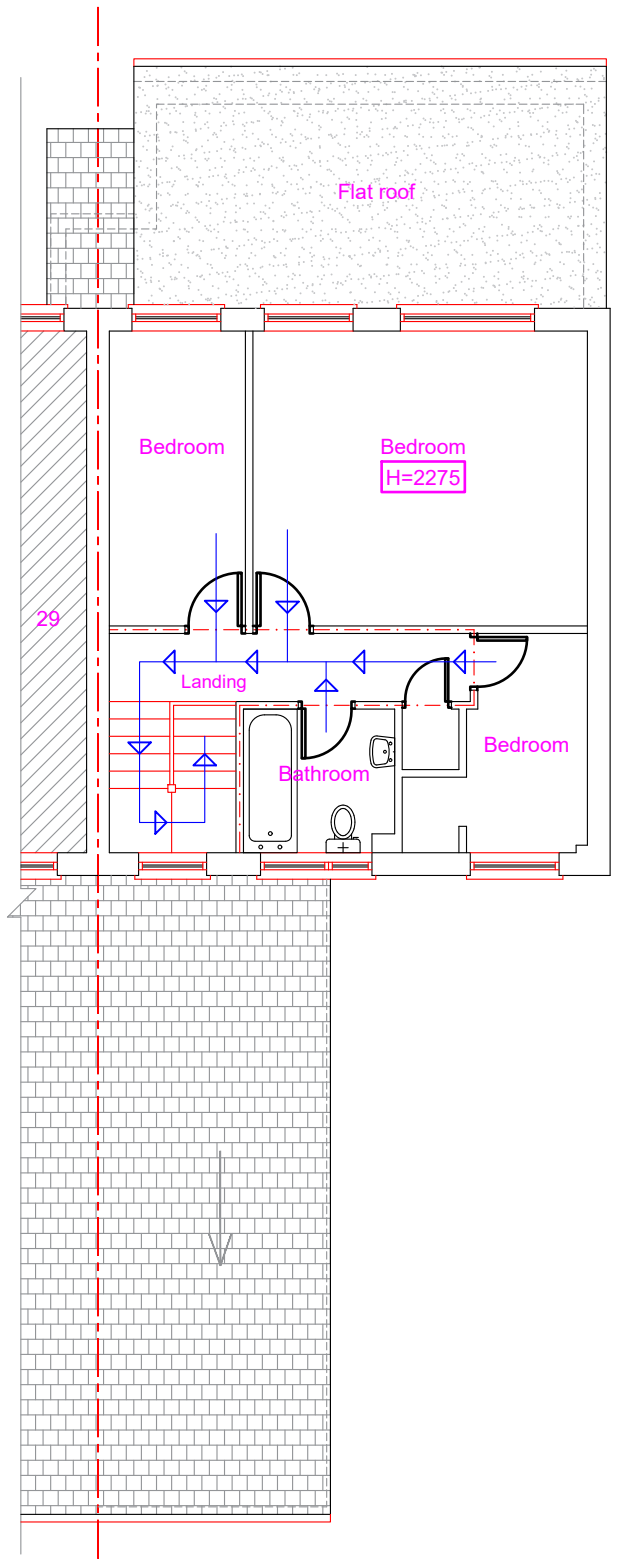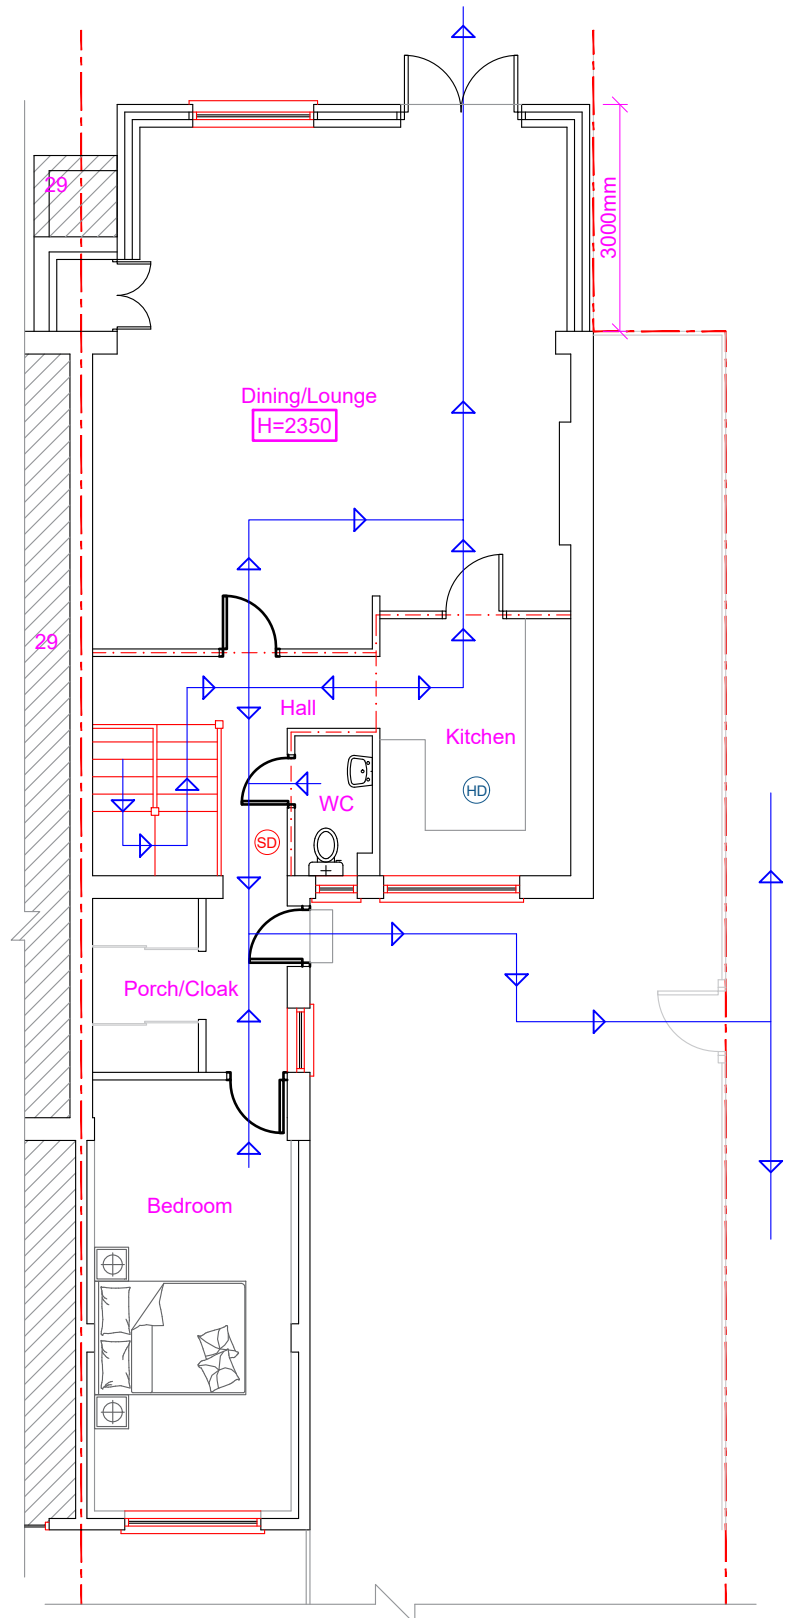

Proposed Ground Floor Layout

Proposed First Floor Layout

Proposed Development:
 Single Storey Rear Extension
 and Garage Conversion

Site Address:
 30 Reid Close
 Pinner
 HA5 2QD

Revisions:

Rev	Date	Description
A	13/04/2026	

Drawing Description:
 Fire Escape Layouts

Drawing No:
 ART/2026/RE30RC/FE

Scale: 1:100
 Paper Size: A3
 Sheet No: 6 of 7



ART CONSULTANTS (UK) LTD
 113 LONG LANE
 STANWELL
 TW19 7AL
 M:07960071377
 E: ARTCONSULTANTSUK@GMAIL.COM