


 DRAW_IT Architectural Technician/Consultant Mr. Money Qadri Agent 6, Avian Ave; Curo Park, Frogmore St Albans, Herts. AL2 2FG Mobile: 07949 035 715 draw_it@hotmail.com	OWNER/ MR.MURTAZA HESHMAT		(S-3).
	57, BLACKLANDS DRIVE, HAYES. MIDDX;- LONDON. UB4 8EX. - UK.		PROPOSAL;- EXISTING GARAGE 2B CONVERTED IN TO HABITABLE ROOM AS ENNEXE WITH DISABLE SHOWER/WC+WB/PORCH.
	LOCATION PLAN 		DATE;-17/06/20. DWG/#, M/57/H-1.

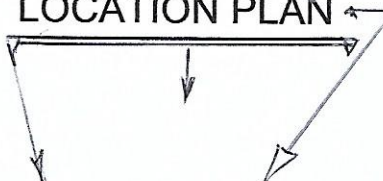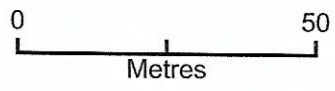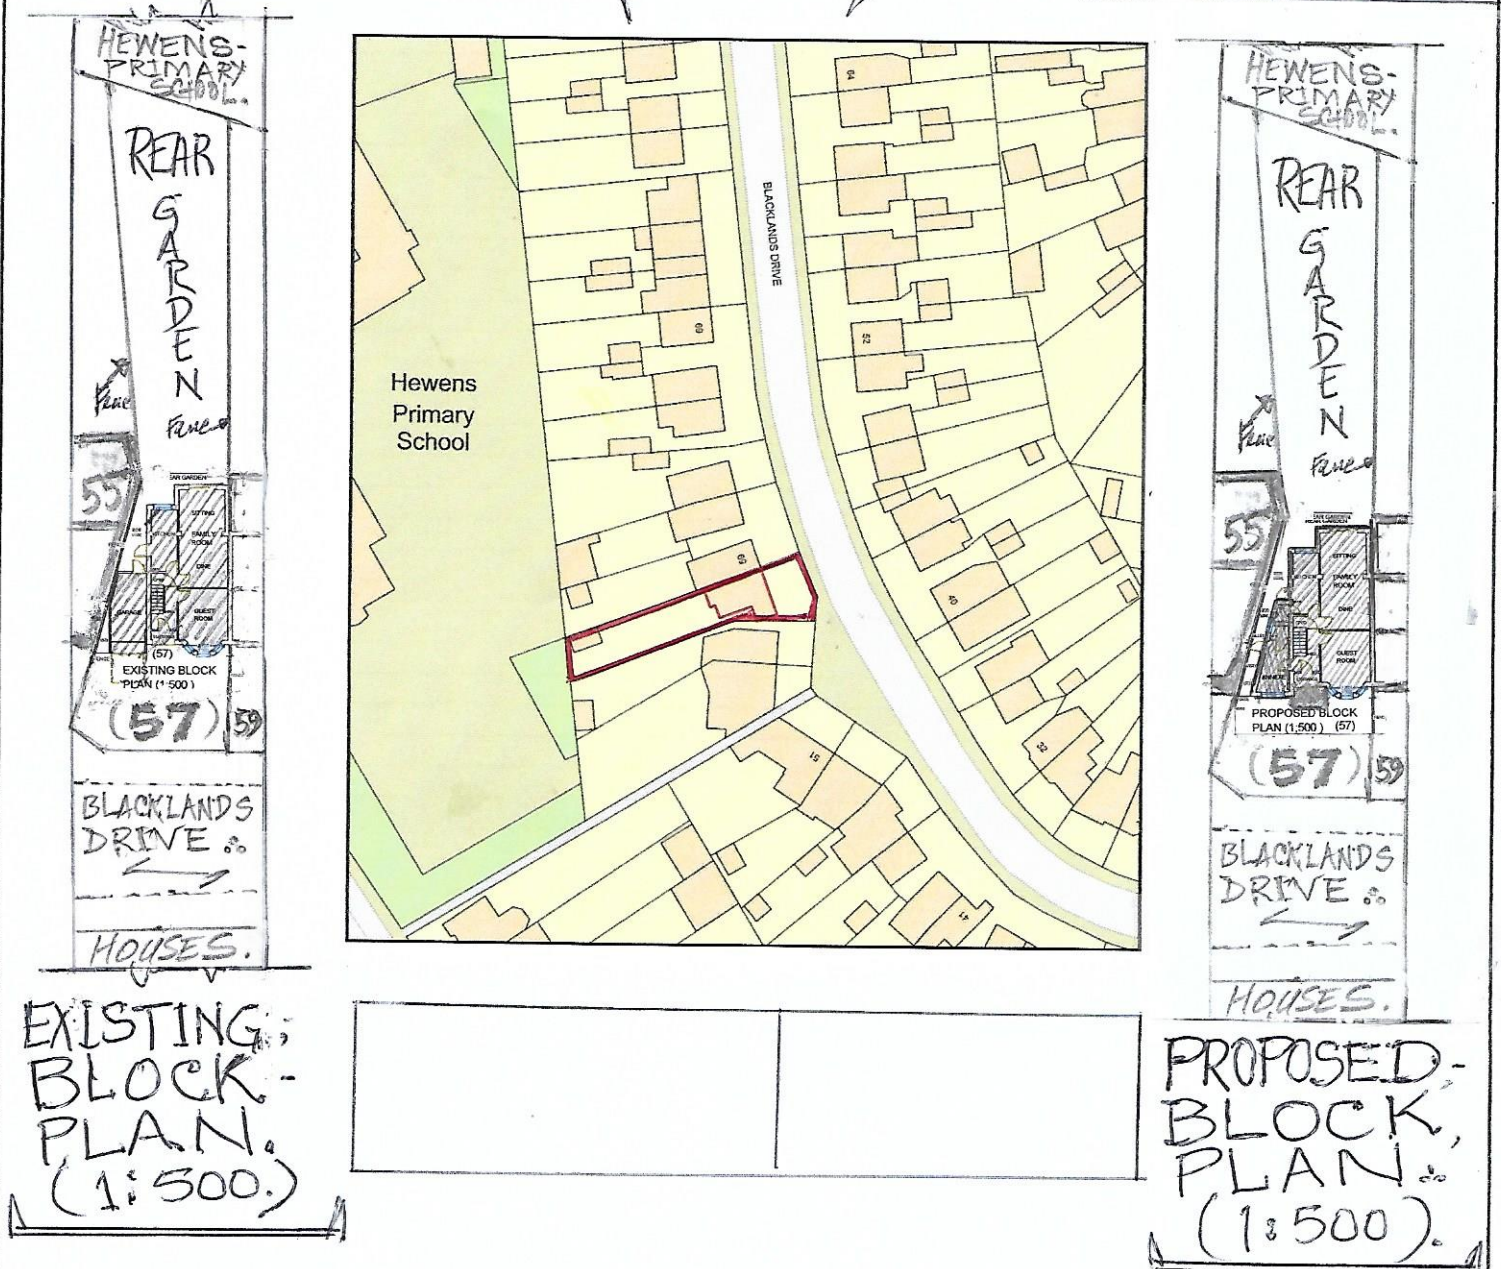

Plan Produced for: **MR.MURTAZA HESHMAT**
 Date Produced: 18 Jun 2020
 Plan Reference Number: TQRQM20170185225312
 Scale: 1:1250 @ A4

SHEET;-S-3,OF,S-4.

CL/REF;- P

PP/REF;- 0

**NOTE;- ALL
MATERIALS
USED 2B
MATCHED
WITH ALL
EXISTING.**

Reve-
**HOUSEHOLDER
PLANNING
APPLICATION**

