

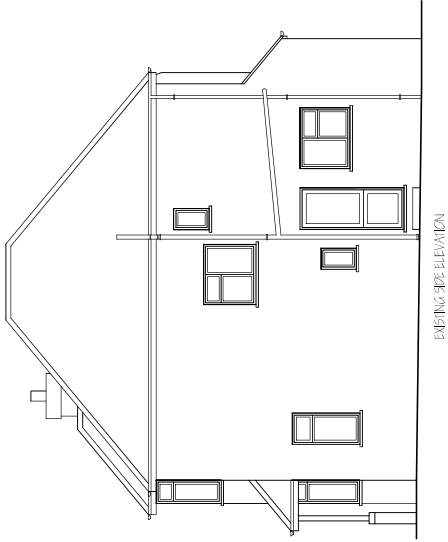
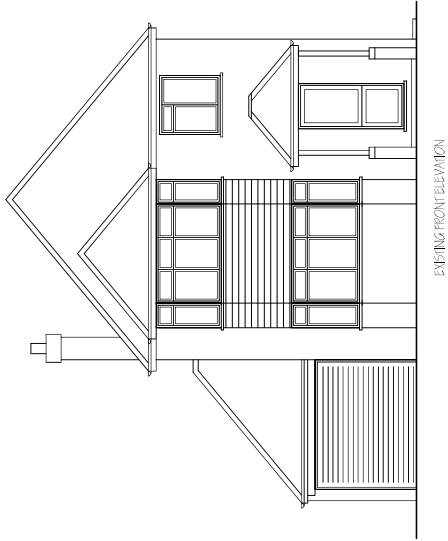


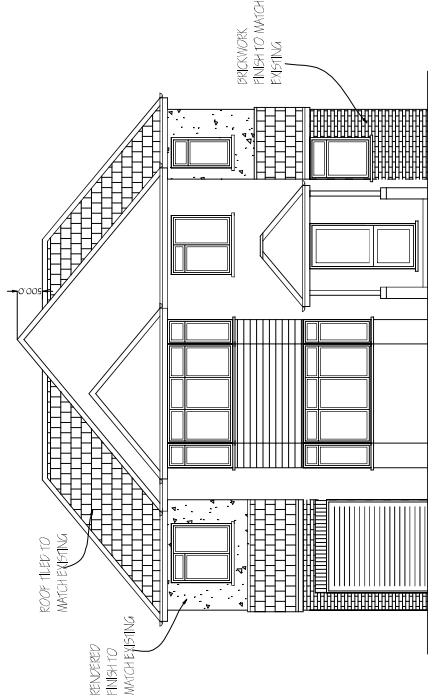

Nigel Fallon, B.Sc. (Hons) MBEng. 07768-408525
Planning & Development Consultant, Building Engineer.

349, Charridge Lane,
Chesham, HP5 2SH.

ADDRESS: 73, TORRELL ROAD, CHESHAM, HP5 2SZ.		NO. 02		REV.
DRAWING TITLE: EXISTING / PROPOSED ELEVATIONS		DATE: 08 / 06 / 2022		PROJ. PAPER SIZE: A3
SCALE: 1:100				

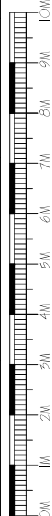

WINDOW TO BE OPAQUE GLAZED AND ANY
OPENING PART OF WINDOW ABOVE 1.7M
FROM FINISHED FLOOR LEVEL.

