


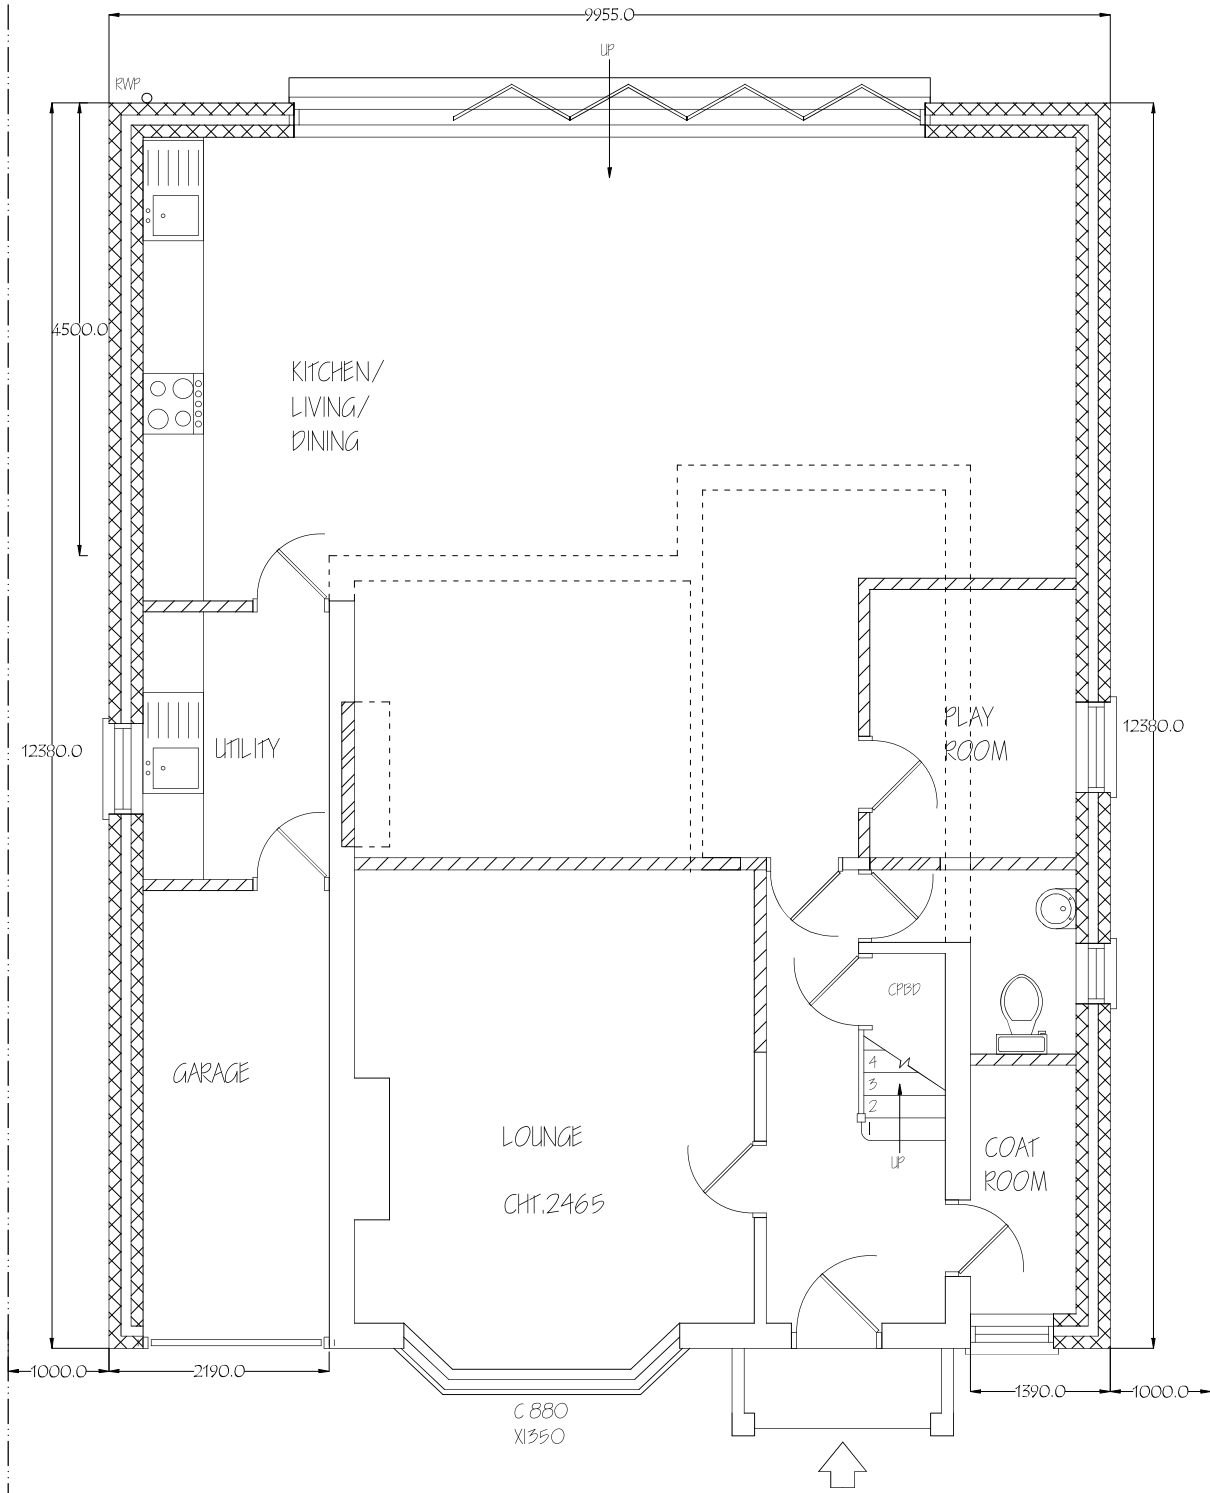

Nigel Fallon, B.Sc. (Hons) MBEng. 07768-408525
Planning & Development Consultant, Building Engineer.

349, Chartridge Lane, Chesham, HP5 2SH.

ADDRESS:
75, THORNHILL ROAD,
KICKHAM, W10 8SH.

NO. - 04

REV.

SCALE - 1:50

DATE: 09/05/2022

DEG. PAPER SIZE: A3

