


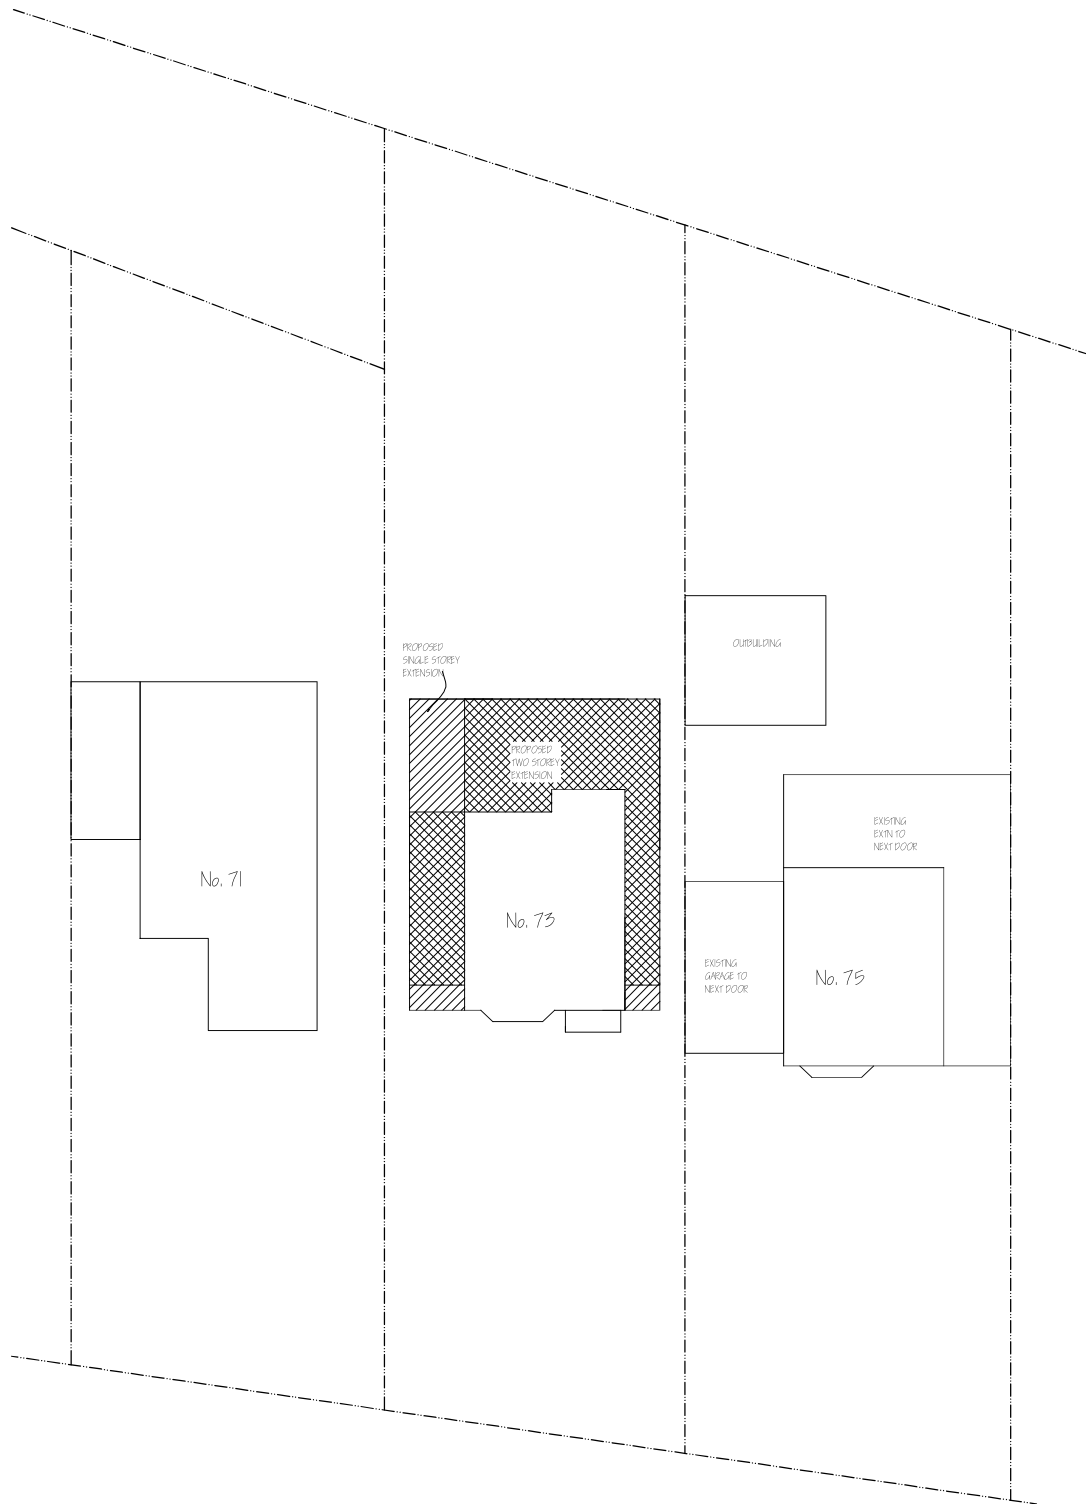

Nigel Fallon, B.Sc. (Hons) MBEng. 07768-408525 Planning & Development Consultant, Building Engineer. 349, Chartridge Lane, Chesham, HP5 2SH.		ADDRESS: 73, THORNHILL ROAD, ICKENHAM, LB10 8SH.	
DRAWING TITLE: PROPOSED BLOCK PLAN		NO. - 06	REV:
SCALE - 1: 200	DATE: 09 / 05 / 2022	PRG. PAPER SIZE: A5	

