

General Notes  
The contents of this drawing may not be reproduced in whole or part without the written consent of SUFAIR LTD. This drawing is to be read in conjunction with the scope of works, specification and premeasure.




Notes




1 EXISTING BLOCK PLAN  
SCALE 1:500



2 PROPOSED BLOCK PLAN  
SCALE 1:500

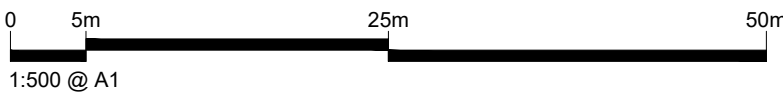

3 LOCATION PLAN  
SCALE 1:1250

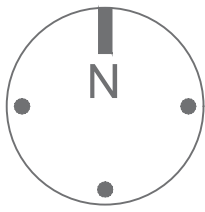

|                                |                     |              |    |      |
|--------------------------------|---------------------|--------------|----|------|
| P2                             | ISSUED FOR PLANNING | 06.07.2026   | IT | IT   |
| P1                             | ISSUED FOR PLANNING | 13.05.2026   | IT | IT   |
| REV                            | NOTES               | DATE         | BY | AUTH |
| PROJECT                        |                     |              |    |      |
| PROPOSED OUTBUILDING           |                     |              |    |      |
| 188 Lansbury Drive             |                     |              |    |      |
| Hayes, UB4 8SQ                 |                     |              |    |      |
| DRAWING TITLE                  |                     |              |    |      |
| LOCATION PLAN                  |                     |              |    |      |
| EXISTING & PROPOSED BLOCK PLAN |                     |              |    |      |
| DRAWING STATUS                 |                     |              |    |      |
| PLANNING                       |                     |              |    |      |
| SCALE AT A1:                   |                     | SCALE AT A3: |    |      |
| 1:1250                         |                     | 1:2500       |    |      |
| JOB NO.                        | DRAWING NO.         | REV.         |    |      |
| 1722                           | 02-11               | P2           |    |      |

