


#### General Notes

1. Drawing indicates design intent only.
2. The contractor is responsible for taking and scheduling all dimensions on site.
3. Do not scale from drawings.
4. Report all discrepancies to the architect before proceeding.

Revision	Date	Description
P3	11.05.23	SCALE CHANGED
P2	04.05.23	FOR PLANNING APPROVAL
P1	21.01.23	FOR PRE APPLICATION ADVICE

Client  
MRS PATEL

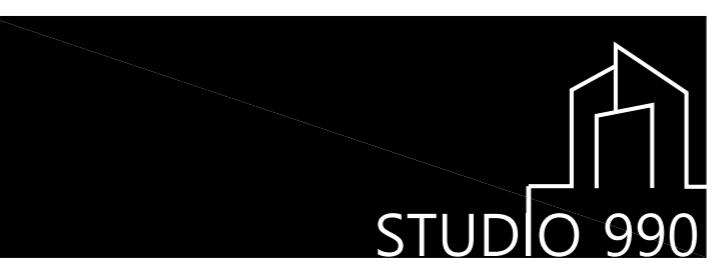

Project  
5 DOVECOT CLOSE  
HA2 2RE PINNER

Drawing Title  
LOCATION PLAN

Scale 1:2500 @ A3	Status PLANNING	Checked By MP
Company S990	Job Number 113	Drawing Number PLANNING
Revision P3		