
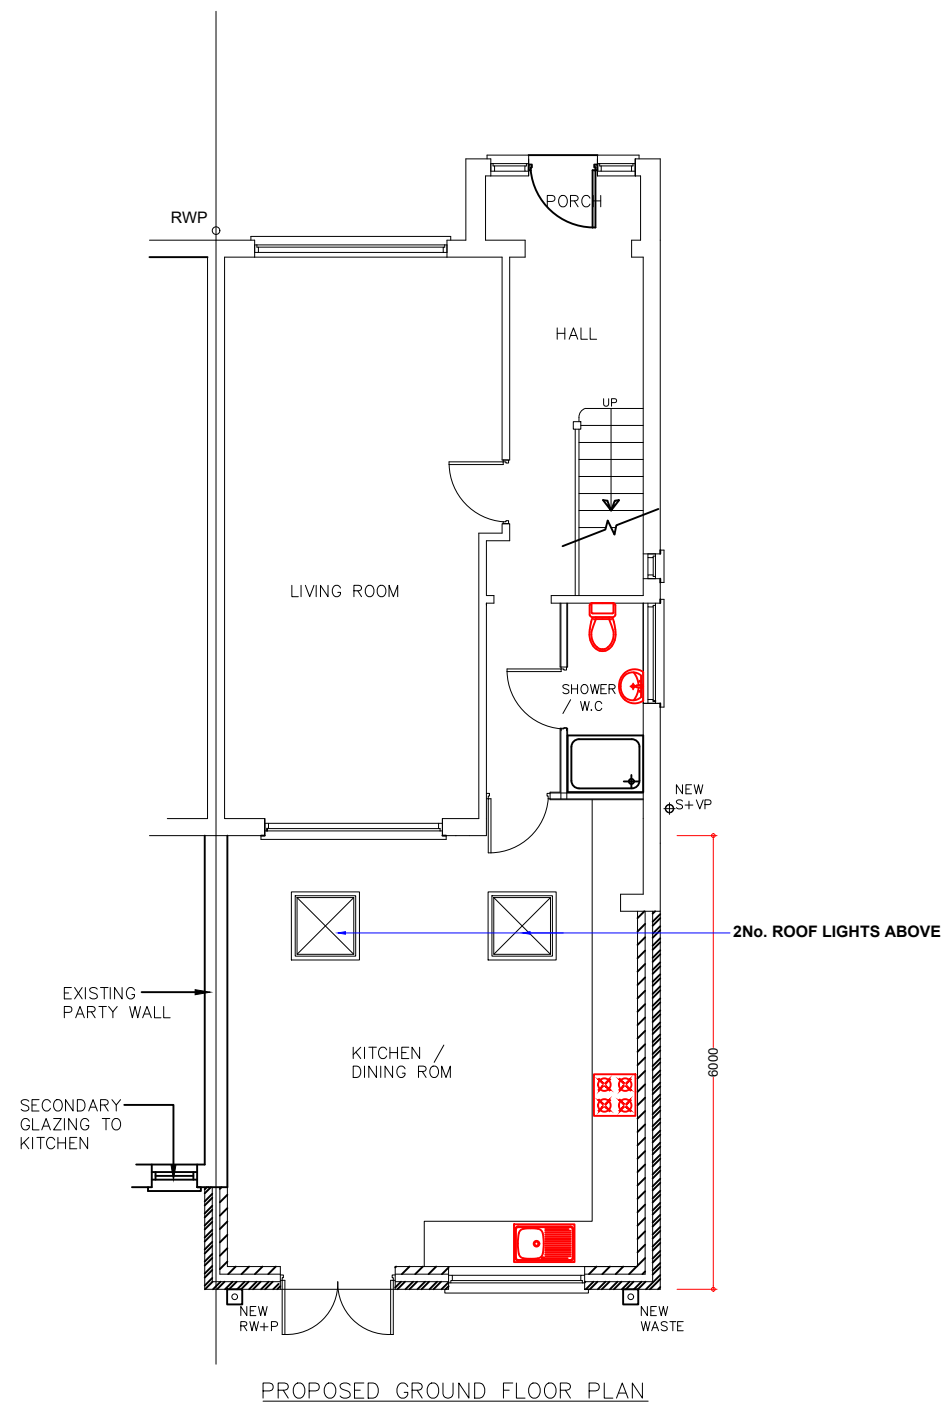


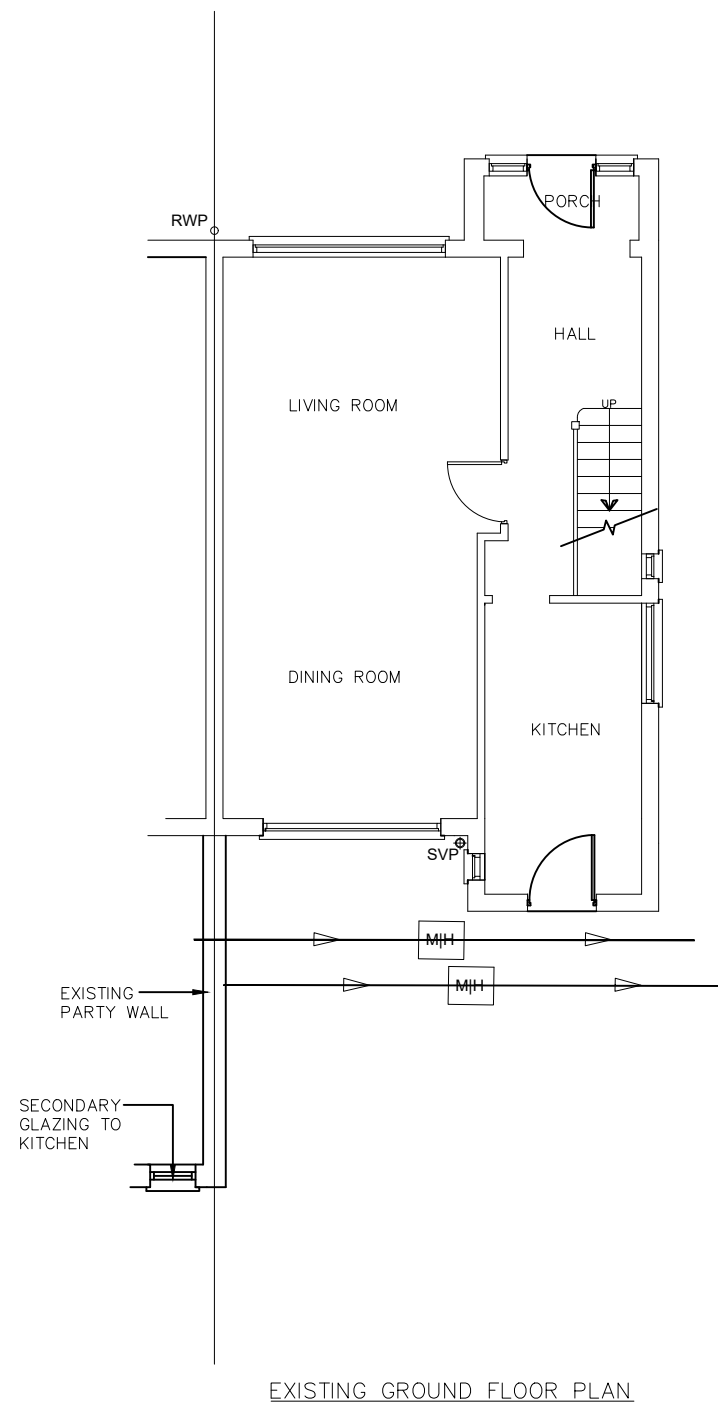

PROJECT:	29 GLEDWOOD DRIVE UB4 0AQ
DRAWING:	Existing & Proposed Ground Floor Plans
SCALE:	1: 100. @A3
DATE:	Sept 2023
PAGE NO:	P / 2023 - B
STATUS:	PLANNING DRAWINGS
All dimensions to be checked on site prior to CONSTRUCTION.	