



LOCATION MAP scale 1:1250

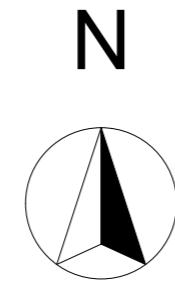

**BUILDING REGULATION ISSUE**  
Scale: 1:1250, 1:500  
Date: AUG 2022  
@A3

**COPYRIGHT:** The contents of this drawing may not be reproduced in whole or in part without express written consent of ARKS Design Limited. Drawings to be read in conjunction with relevant drawing and specs. Drawings can only be scaled for planning purposes. Drawings not to be scaled. figured dimensions only for construction and another purpose. Any discrepancies are to be pointed to the Agent/Engineer/Contractor. The agent is not liable for any faults not raised. Drawings not to be scaled for land transfer purposes.

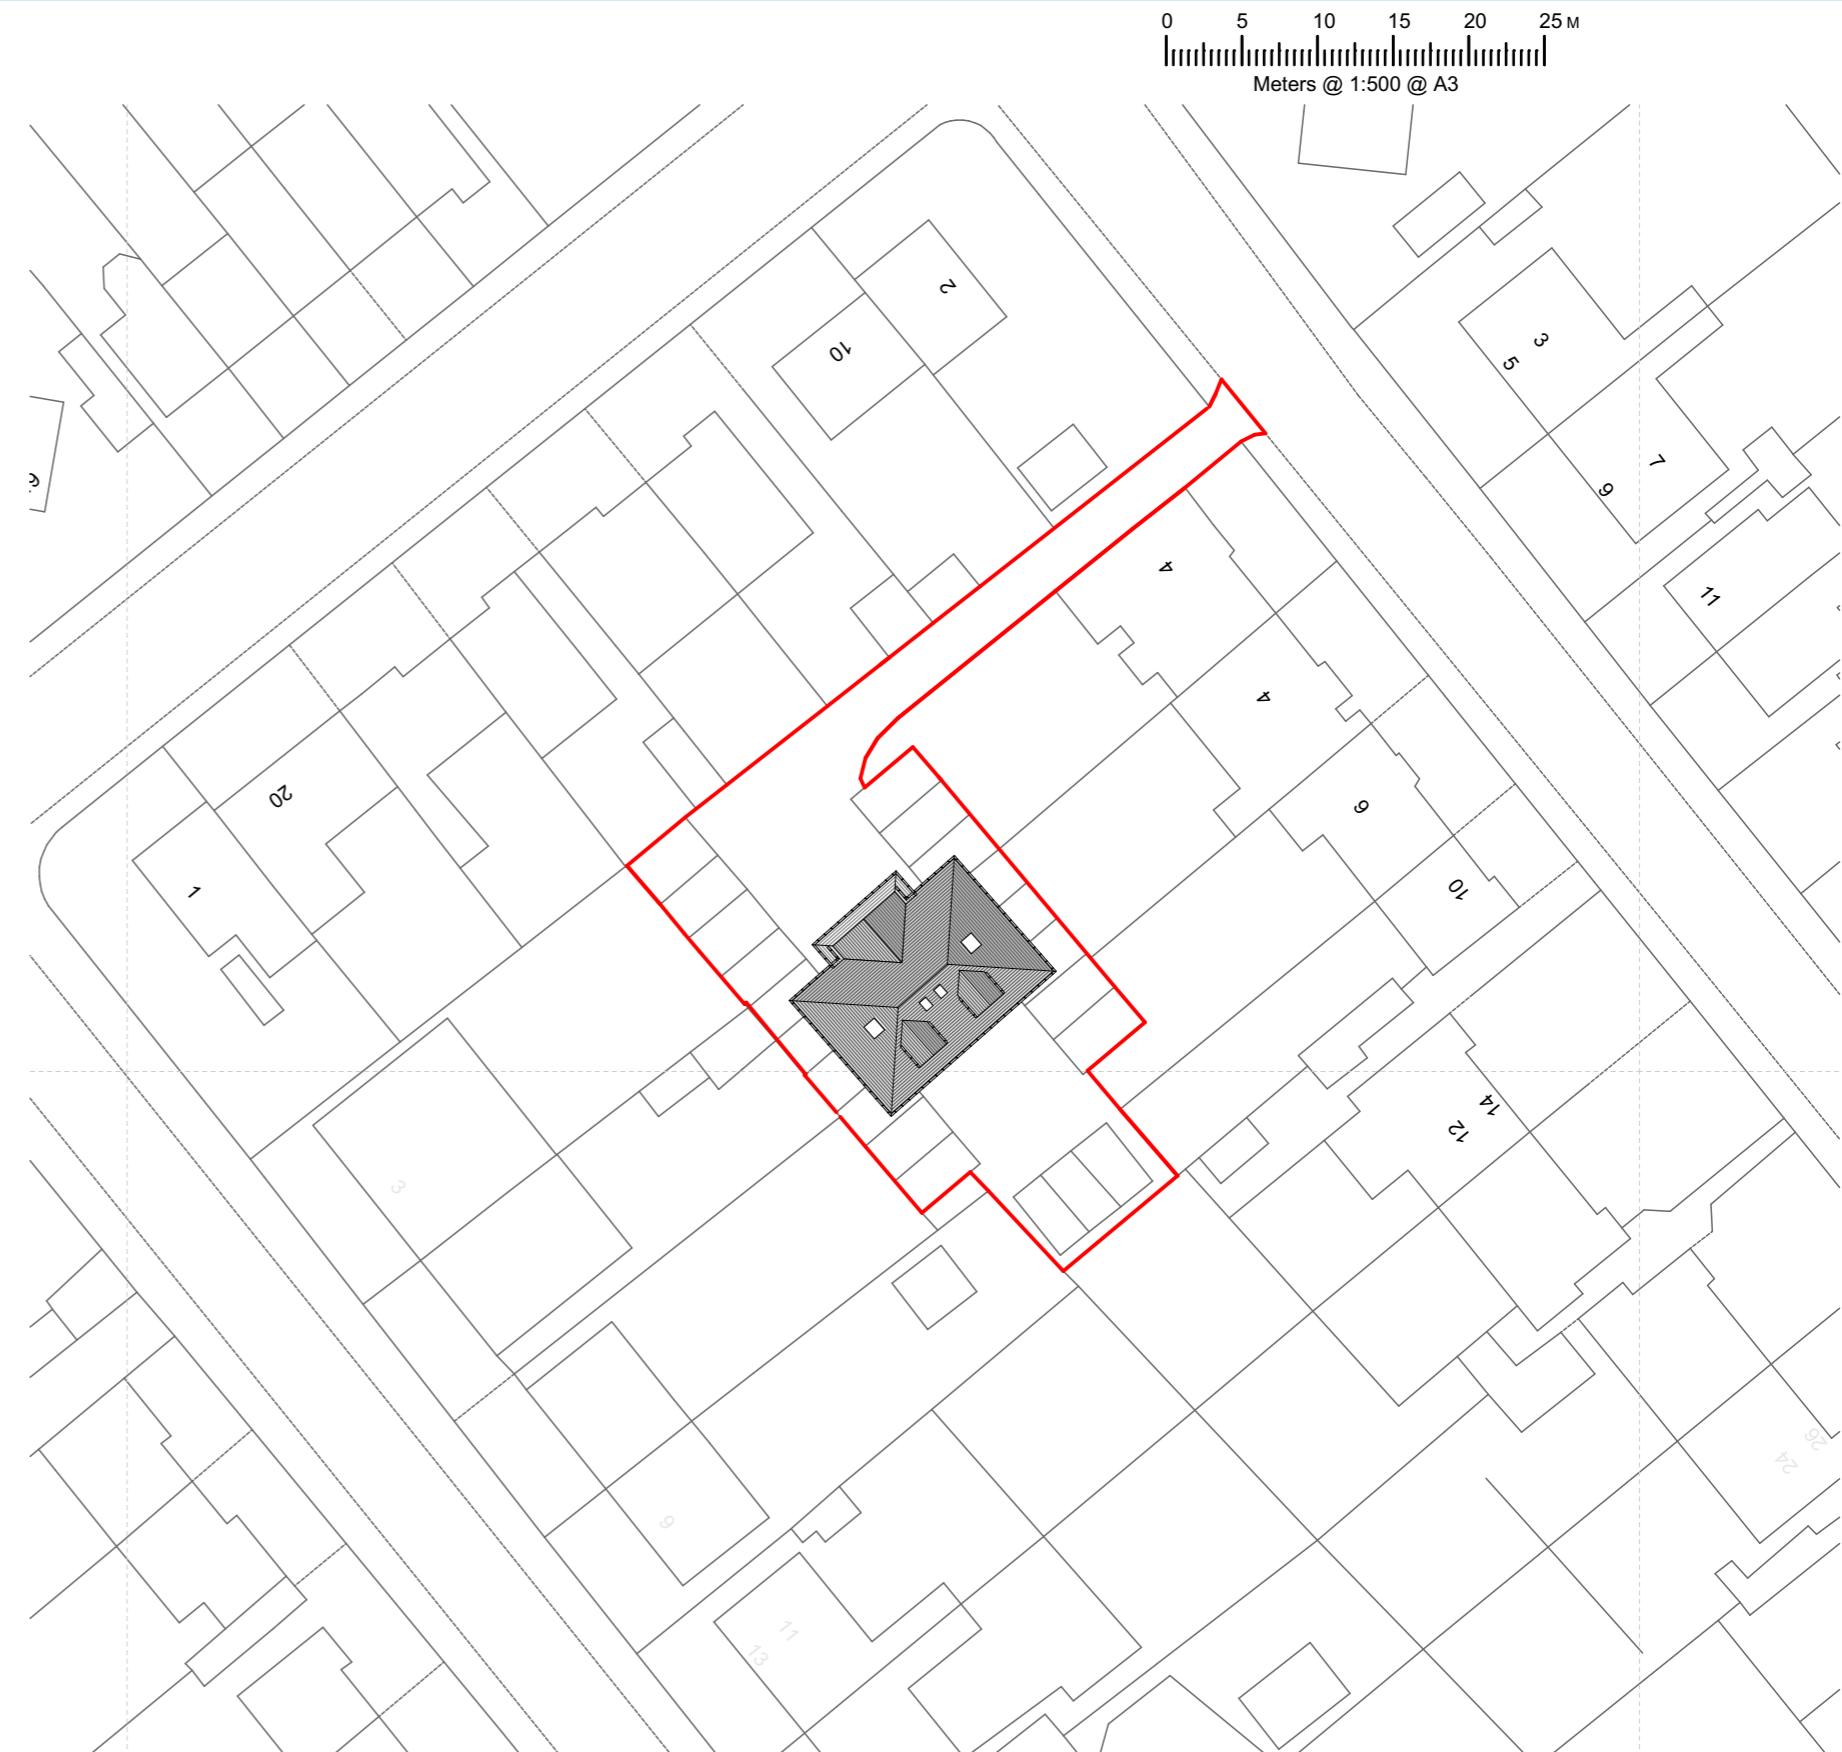

BLOCK PLAN scale 1:500

Project Title:  
PROPOSED FORMER GARAGE SITE RO  
4-10 HAZELDENE GARDENS UXBRIDGE  
UB10 9DJ

Drawing Title:  
**LOCATION MAP & BLOCK PLAN**

Project no: **2206003** Drawing no: **BR01**  
Revision: **0**

Unit 13 First Floor, Clements Court,  
13-14 Clements Lane,  
Ilford, Essex, IG1 2QY

Revision Detail Date:  
**E.mail:** [contact@arkssdesign.co.uk](mailto:contact@arkssdesign.co.uk)  
**Tel:** 0208 0905070  
**Mob:** 078 2555 7465