



1 All dimensions are in metres unless stated
2 Drawing not to scale
3 No allowance has been made for lifting of manholes or entry into manholes
4 We have endeavored to supply the most up to date and accurate information using methods and cutting edge technology. However, as with all methods of below ground detection, information is produced based on site gained results and may be liable to interference or distortion. No responsibility can be accepted for errors, omissions or incorrect data.
5 The data produced does not remove or reduce the responsibilities of site personnel when working near underground services and they should refer to the New Roads and Street Works Act 1991 and HS47 - Avoiding Danger From Underground Services for further information.
6 Statutory and other plans for services should always be checked prior to site works. These are not shown on this plan, however it should be presumed that these services are present.

No	Revision	Date

Drawing Title

Topographic - 3D

Project Name / Drawing
Number
YEX4337
Former Garages
Hazeldene Gardens
Uxbridge
UB10 9DJ



Your Environment
Unit 2
Woodhorn Business Centre
Chichester
West Sussex
PO20 2BX
yourenvironment.org

Date
.../.../2022

Sheet
1 of 1

Scale
1:200

SURVEY STATIONS			
Name	Easting	Northing	Height
STN03	508259.698	183802.051	37.464
STN02	508251.102	183802.566	37.367
STN01	508239.890	183817.494	37.123

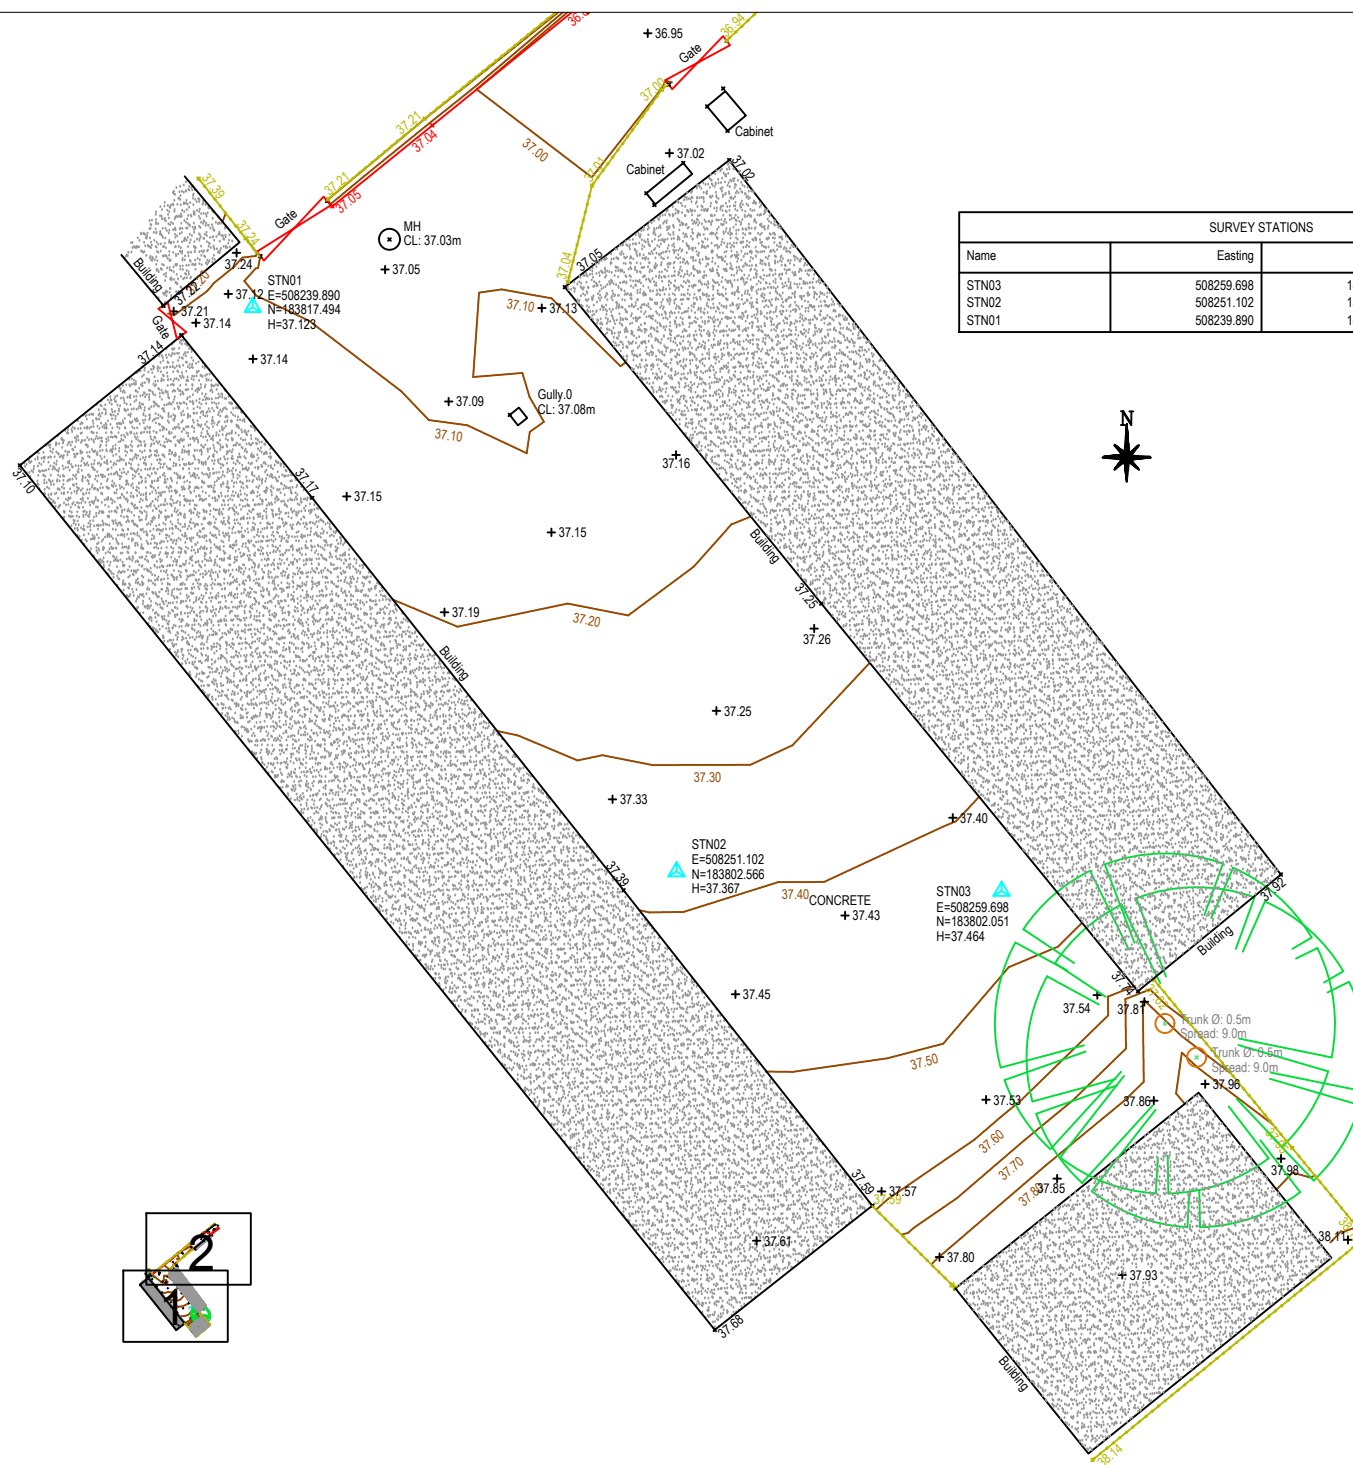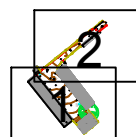



1 All dimensions are in metres unless stated
2 Drawing not to scale
3 No allowance has been made for lifting of manholes or entry into manholes
4 We have endeavored to supply the most up to date and accurate information using methods and cutting edge technology. However, as with all methods of below ground detection, information is produced based on site gained results and may be liable to interference or distortion. No responsibility can be accepted for errors, omissions or incorrect data.
5 The data produced does not remove or reduce the responsibilities of site personnel when working near underground services and they should refer to the New Roads and Street Works Act 1991 and HS47 - Avoiding Danger From Underground Services for further information.
6 Statutory and other plans for services should always be checked prior to site works. These are not shown on this plan, however it should be presumed that these services are present.

No	Revision	Date

Drawing Title

Topographic - 3D

Project Name / Drawing
Number
YEX4337
Former Garages
Hazeldene Gardens
Uxbridge
UB10 9DJ

Your Environment
Unit 2
Woodhorn Business Centre
Chichester
West Sussex
PO20 2BX
yourenvironment.org

Date
.../.../2022
Scale
1:200

Sheet
1 of 1

SURVEY STATIONS			
Name	Easting	Northing	Height
STN03	508259.698	183802.051	37.464
STN02	508251.102	183802.566	37.367
STN01	508239.890	183817.494	37.123

