



LOCATION MAP scale 1:1250

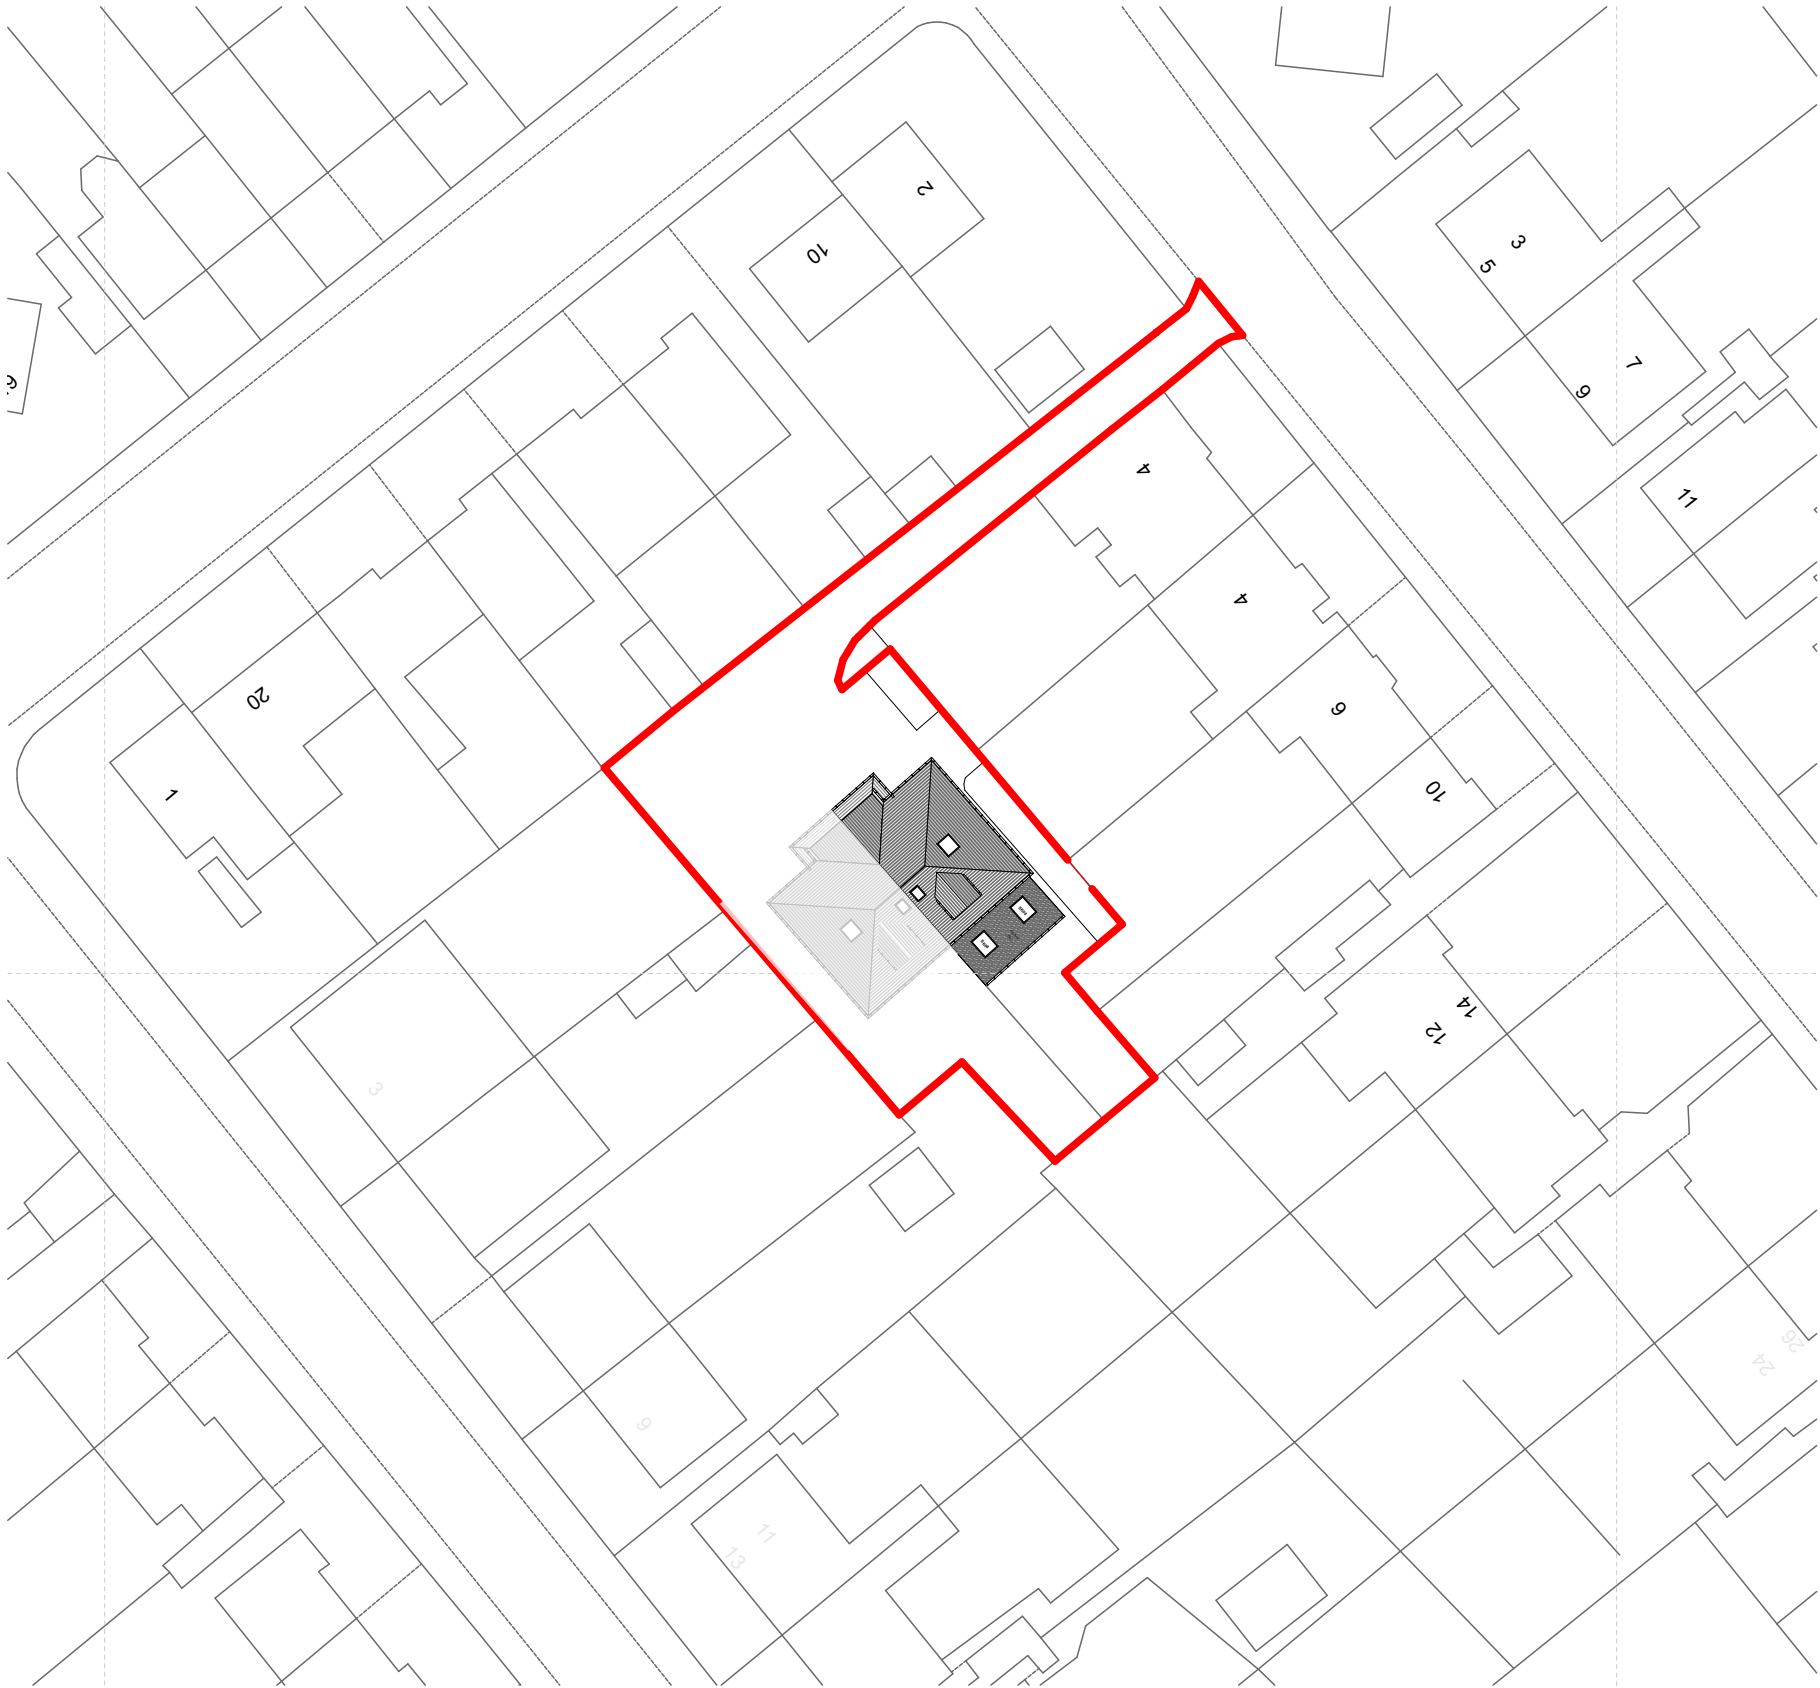

BLOCK PLAN scale 1:500

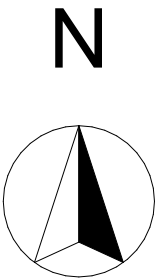

COPYRIGHT: The contents of this drawing may not be reproduced in whole or in part without express written consent of ARKSS Design Limited.

Drawings to be read in conjunction with relevant drawing and specs. Drawings can only be scaled for planning purposes. Drawings not to be scaled. figured dimensions only for construction and anyother purpose. Any discrepancies are to be pointed to the Agent/Engineer/Contractor. The agent is not liable for any faults not raised. Drawings not to be scaled for land transfer purposes.

PLANNING ISSUE

Scale: 1:1250,
1:500@A3

Date: FEB 2024

Project Title:
PROPOSED DEVELOPMENT AT
4-A HAZELDENE GARDENS
UXBRIDGE UB10 9DJ

Drawing Title:
**LOCATION MAP
& BLOCK PLAN**

Project no:
2402027

Drawing no:
PL01

Revision:
B

Unit 13 First Floor, Clements Court,
13-14 Clements Lane,
Ilford, Essex, IG1 2QY

Revision Detail Date:

E.mail:
contact@arkssdesign.co.uk
Tel: 0208 0905070
Mob: 078 2555 7465

www.arkssdesign.co.uk