
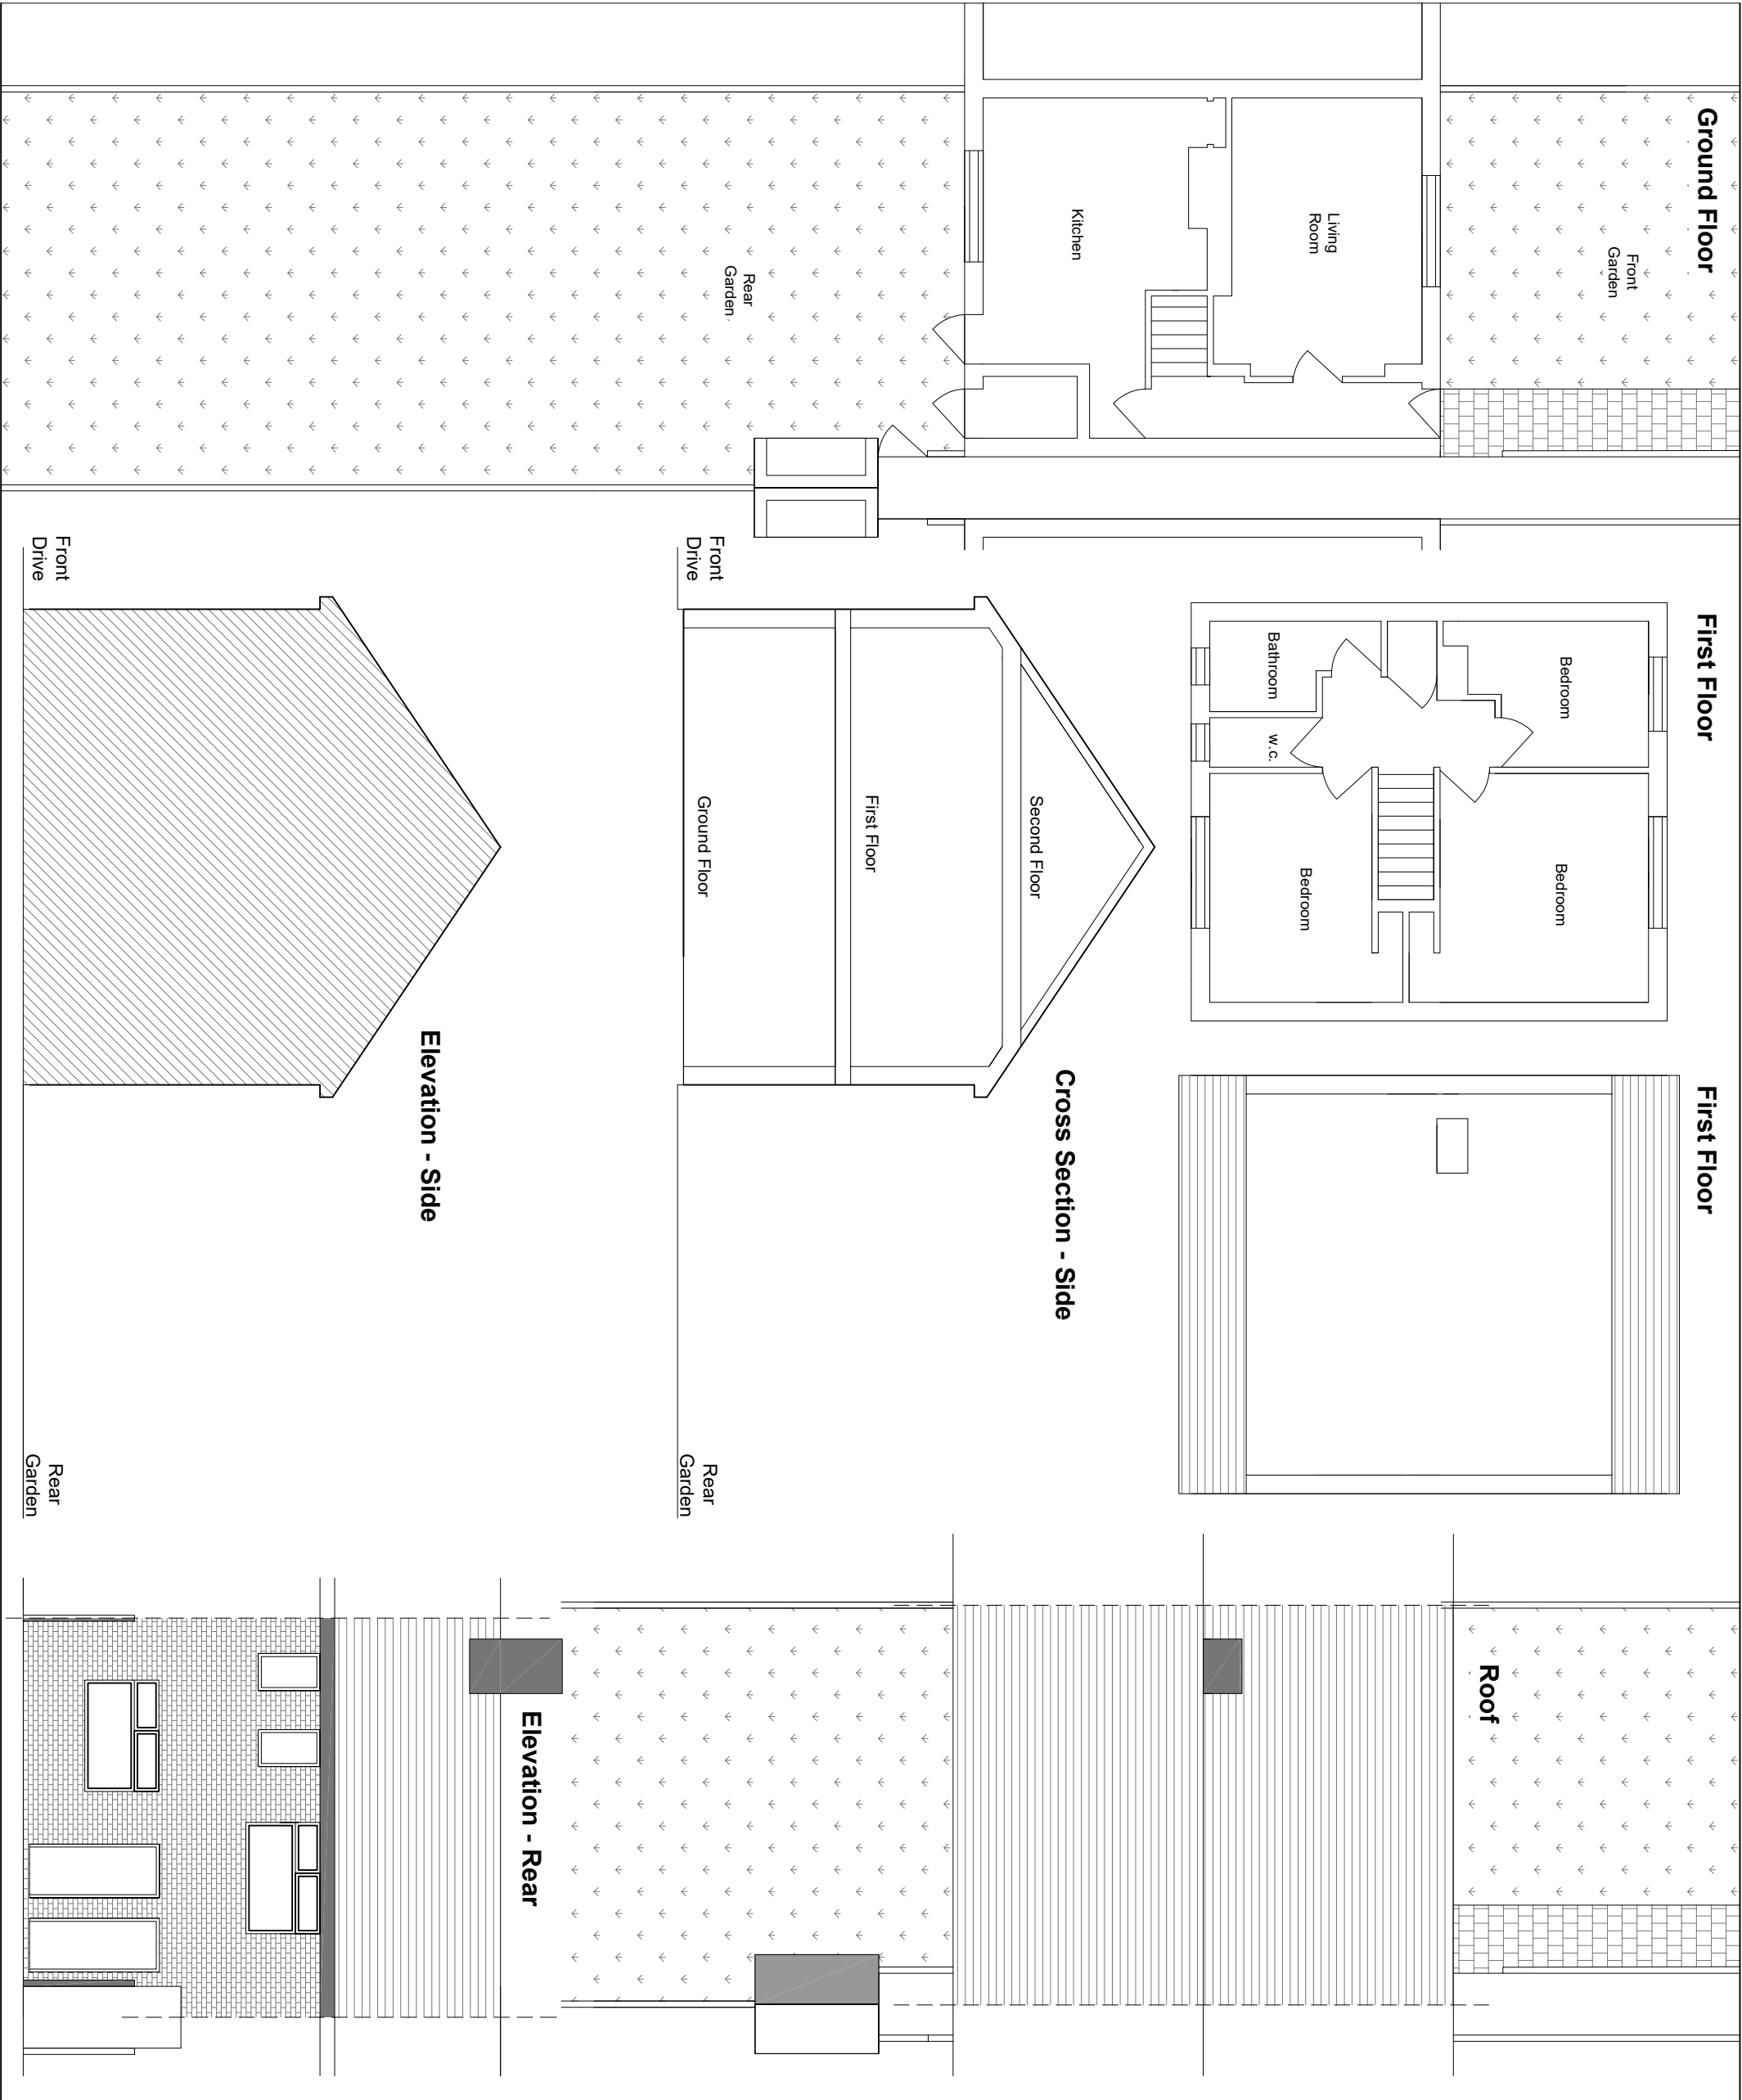


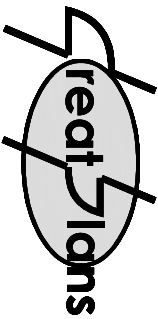

NOTES:	
Existing - Plans	
 Contacts: Tel: 07976 928 789 E-Mail: joel.gray@greatplans.co.uk Client: 21 Berberis Walk West Drayton UB7 7TZ Location: 21 Berberis Walk West Drayton UB7 7TZ Scale: 1:100 @ A3 01M5M  Date: 21-07-23 Drawn By: Joel Gray Drq No: 01	