


N

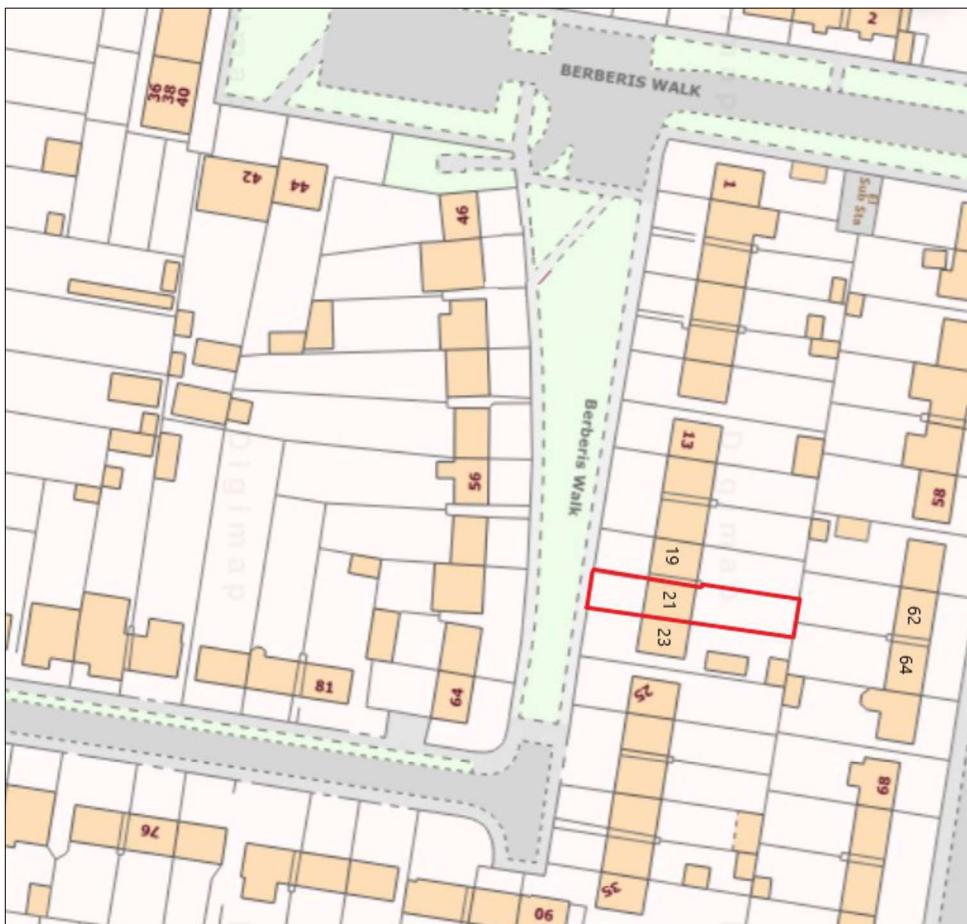

NOTES:

Location Plan - Existing




Contacts:

Client:

Location:
21 Berberis Walk
West Drayton
UB7 7TZ

Scale: 1:1250 @ A4
0 25M 50M

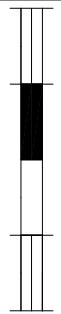

Date: 21-07-23 Drawn By: Joel Gray

Drg No: 01a