


ANGUS DRIVE

THE FAIRWAY



THE FAIRWAY

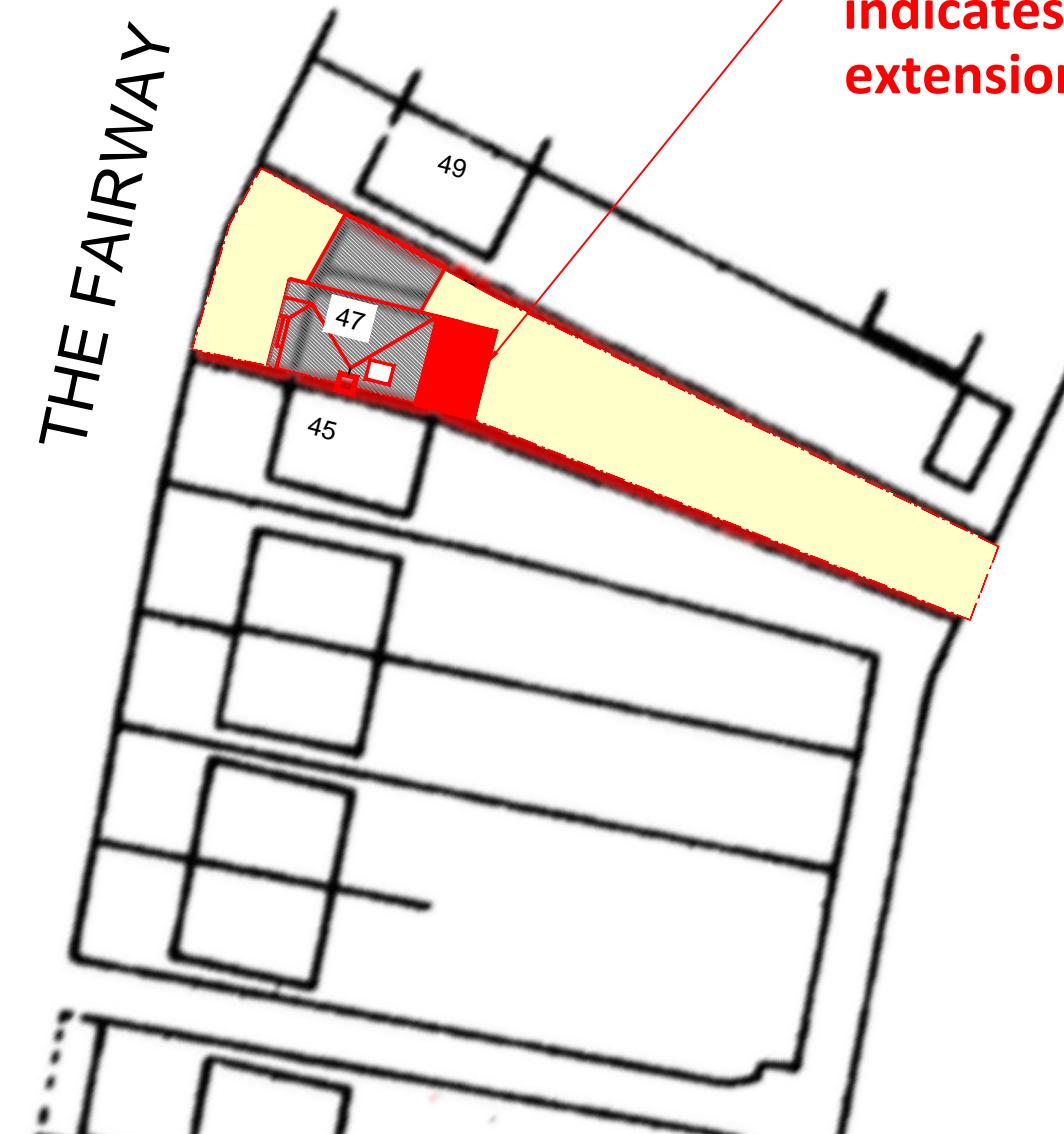

Proposed Block Plan Scale: 1:500

0 5 10 15 20 25 M  
Meters @ 1:500 @ A3

Copyright all rights reserved.  
The contents of this drawing can  
not be copied without written  
permission of the  
DRAWNHOUSE LTD



DRAWNHOUSE LTD  
Agent  
E-mail: [office@drawnhouse.co.uk](mailto:office@drawnhouse.co.uk)  
Mob: +44 7999 329377

Key:  
- existing  
- proposed

Project name:  
47 The Fairway, Ruislip,  
HA4 0SP  
Title:  
PROPOSED  
BLOCK PLAN

Project number:  
Drawn:  
Revision:

8925  
AN  
Scale:  
A3 - 1:500  
Drawing No:  
0011  
Date:  
June 2024

