


0 1 2 3 4 5 6 7 8 9 10

Scale 1:200

Notes:
All finishing materials to match existing.
The Contractor to ensure the works are inspected & completed to the satisfaction of L.A.
These drawings has been produced for planning approval purposes only. Compliance with Building Regulation is not to be assumed.
Appropriate Party Wall Notices under the PARTY WALL 1996 ACT must be served on adjoining owners prior to commencement of the building works.
These drawings are copyright © H F M DESIGN

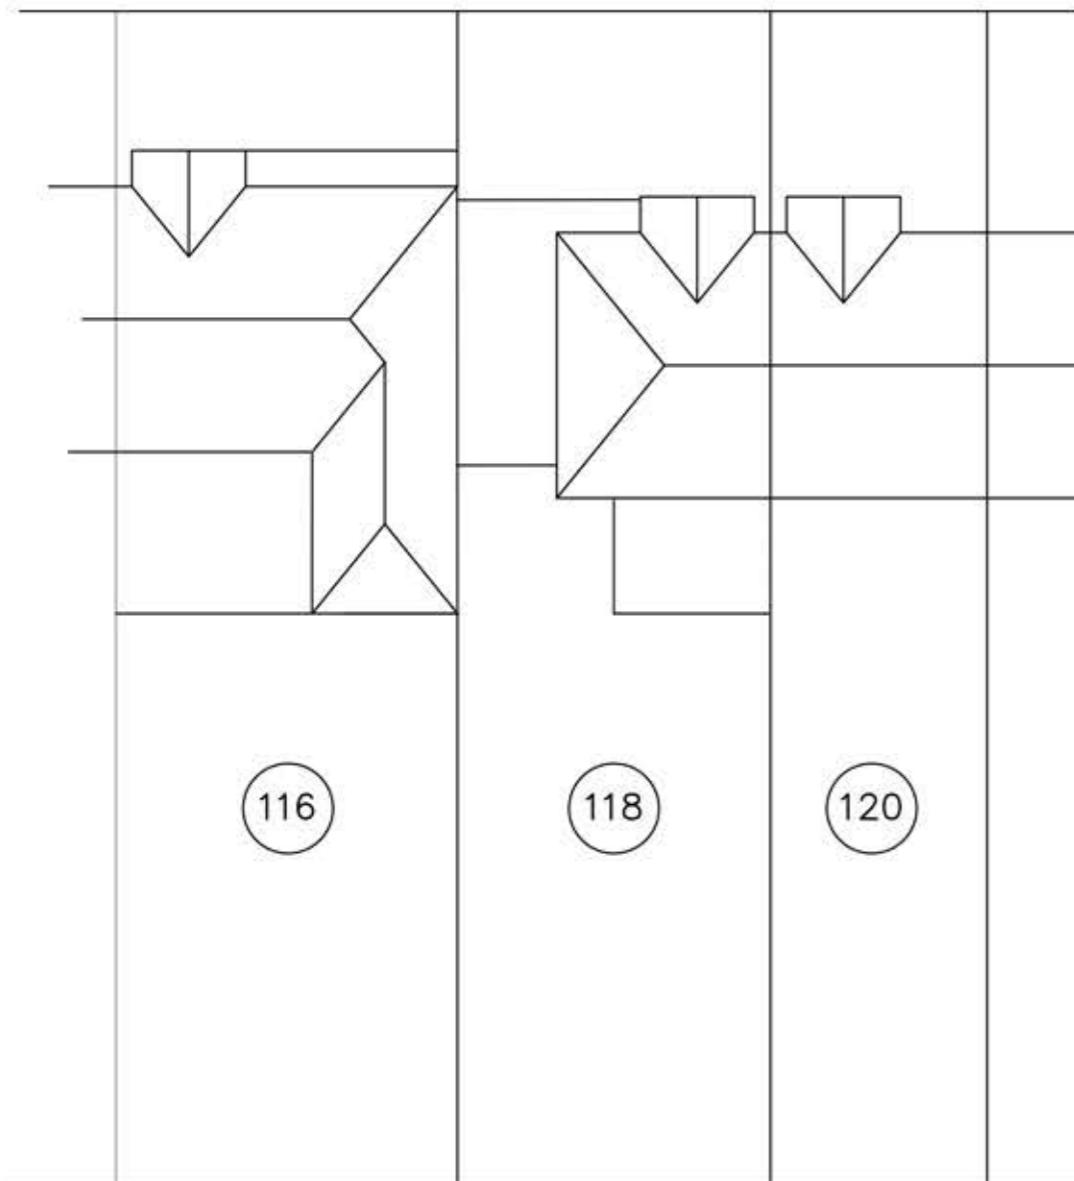

BLOCK PLAN



Sc 1:1250

LOCATION PLAN

H F M DESIGN

Email: info@hfmdesign.co.uk
Tel: 079000 85267

Project:

DOUBLE STOREY SIDE AND REAR EXTENSION

Site:

118 DULVERTON ROAD
HA4 9AG

Drawings:

BLOCK PLANS

Client:	Date:	Drawn by:
	April 2020	

Drawing No.:	Scale:
SD/0420/PP1	1:200@A3