



7

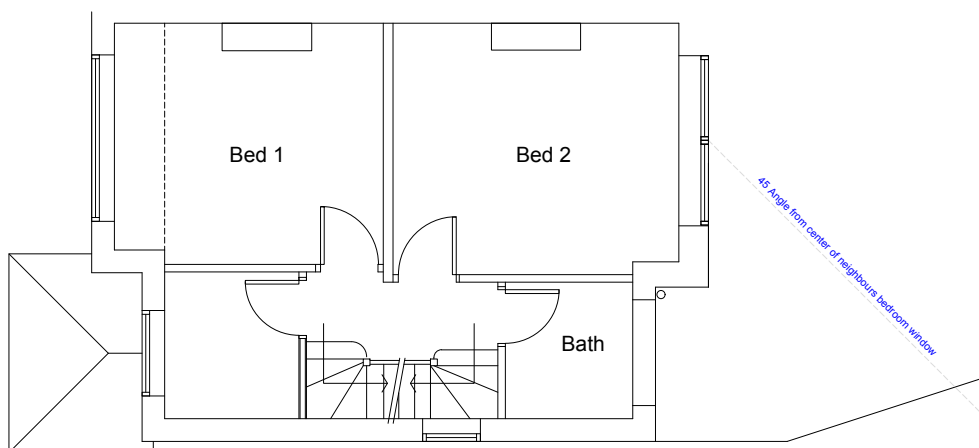


DRIVE WAY

9

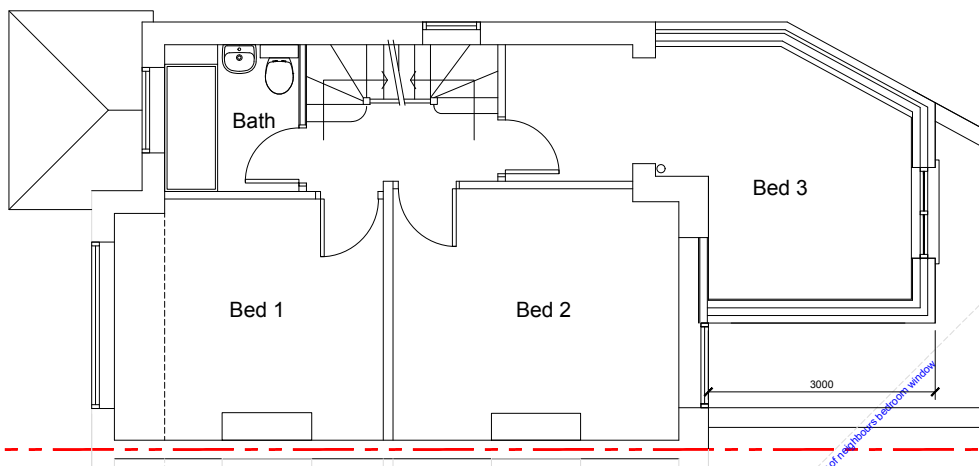

11

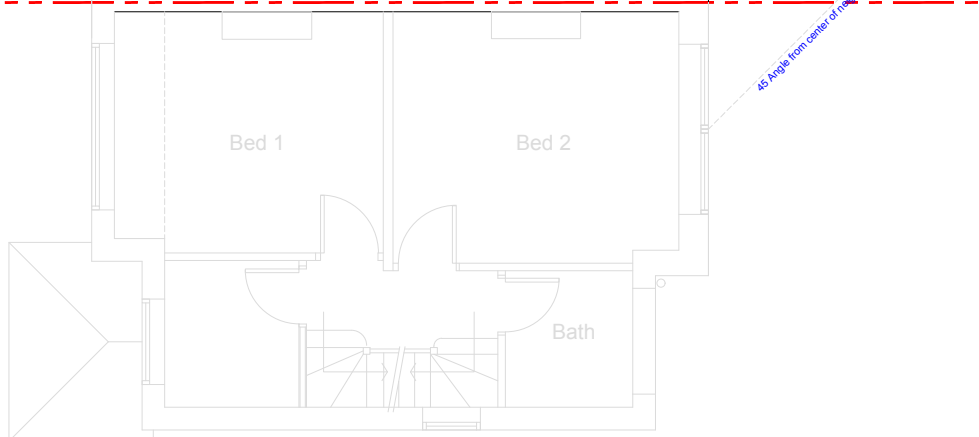

Client:	Mr J Forde	Scale: 1:100 A3
	9 Lannock Road Hayes UB3 2NG	Date: Jan'24
Job:	45° Rule in relation to neighboring properties	Drawn:
		Drawing No: SK-01

INTERIOR DESIGN & REFURBISHMENT LTD

4 Gledwood Avenue Hayes Middlesex UB4 0AN
 Tele: 07740 641934 E-mail: nimmoa@yahoo.com