
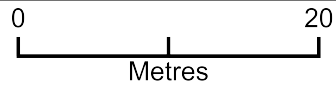


9 Lannock Road Boundary

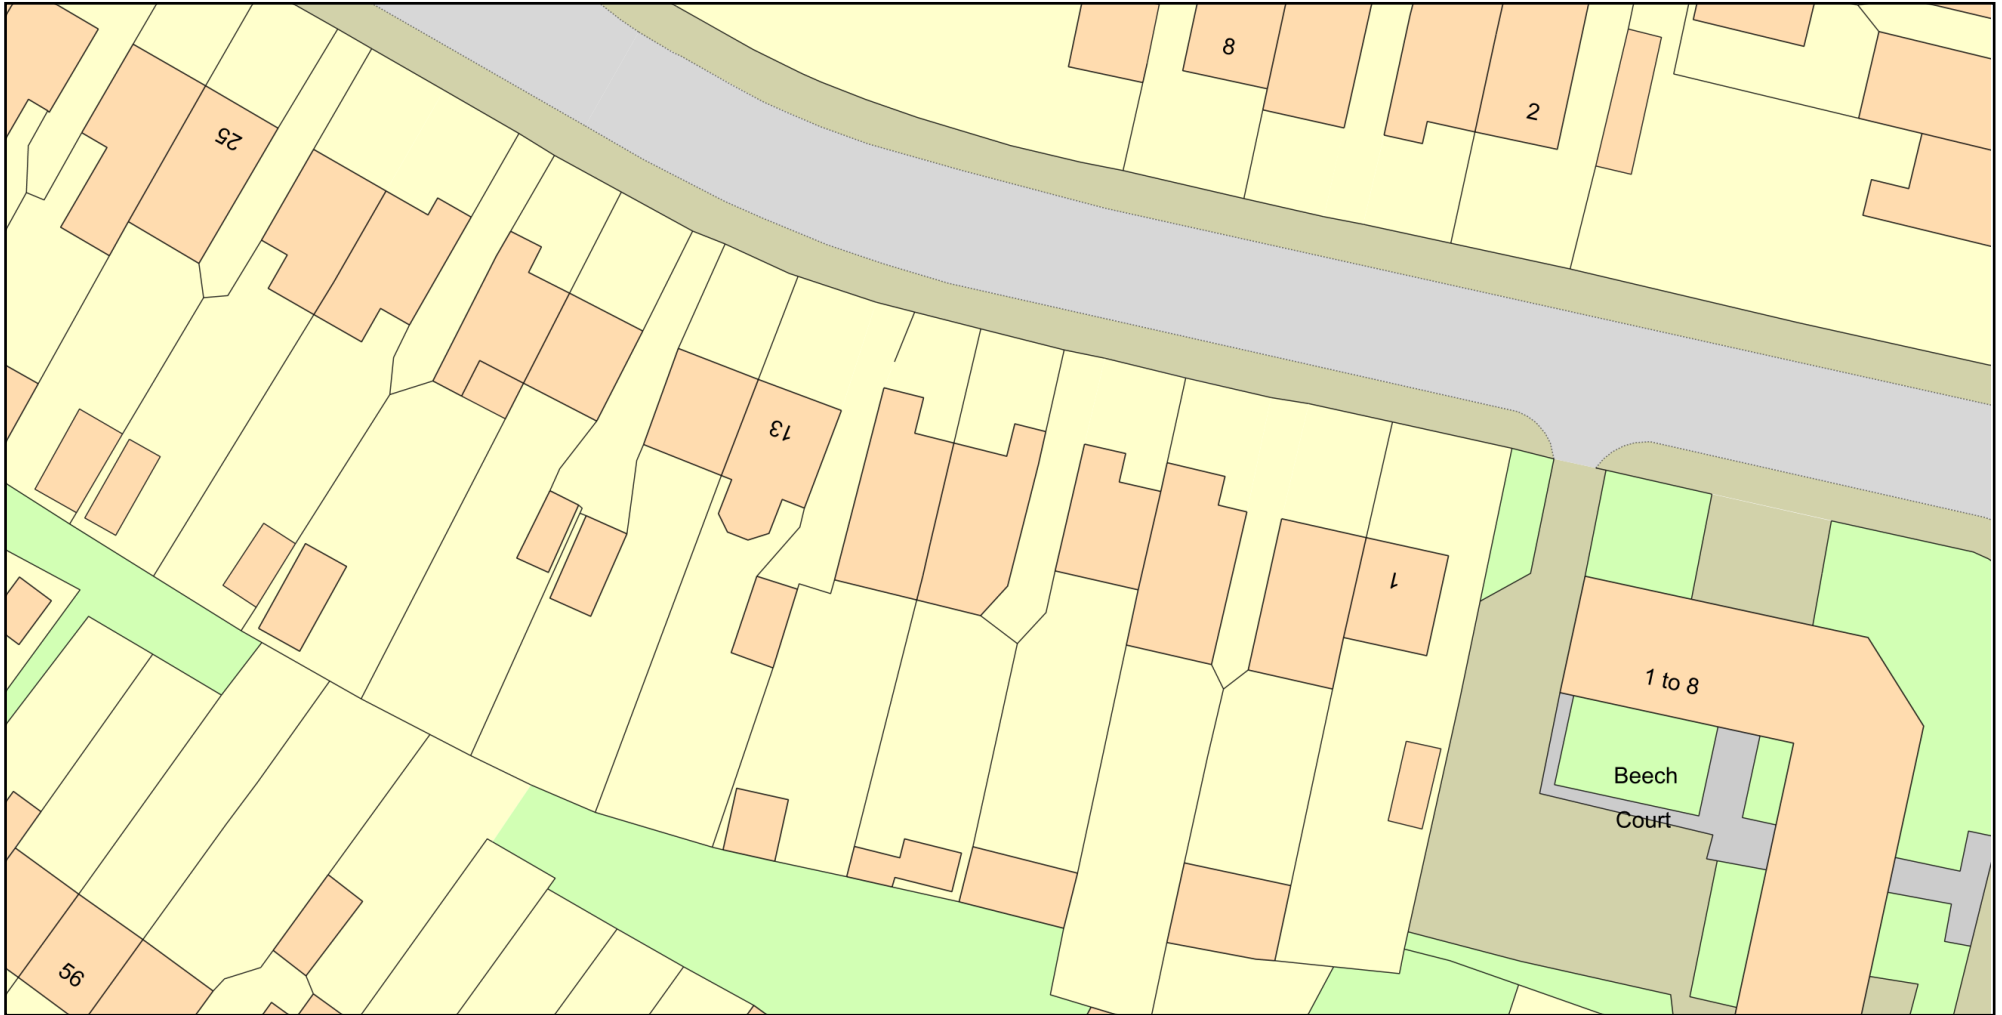

Plan Produced for: James Forde

Date Produced: 17 Feb 2026

Plan Reference Number: TQRQM26048185847982

Scale: 1:500 @ A4

© Crown copyright and database rights 2025 OS 100042766