

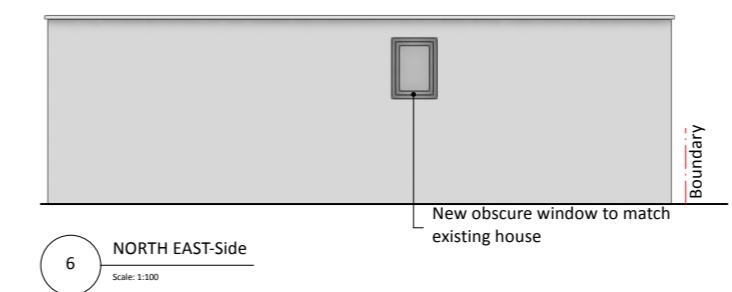
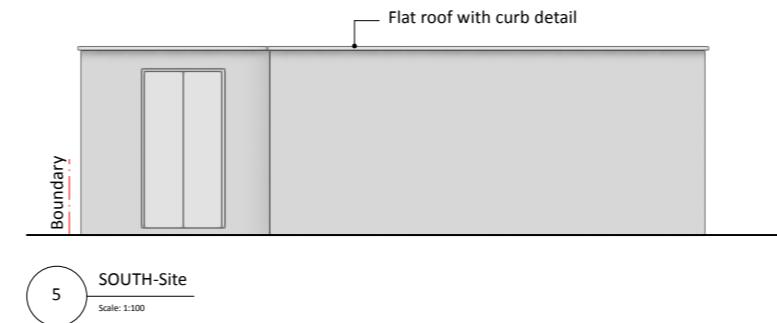
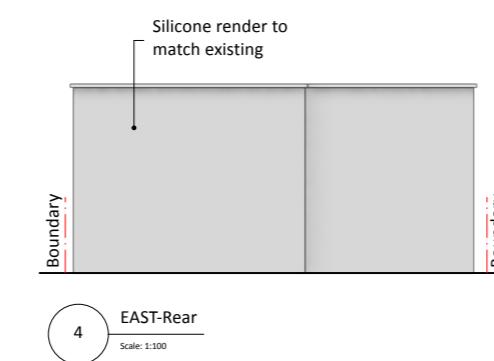


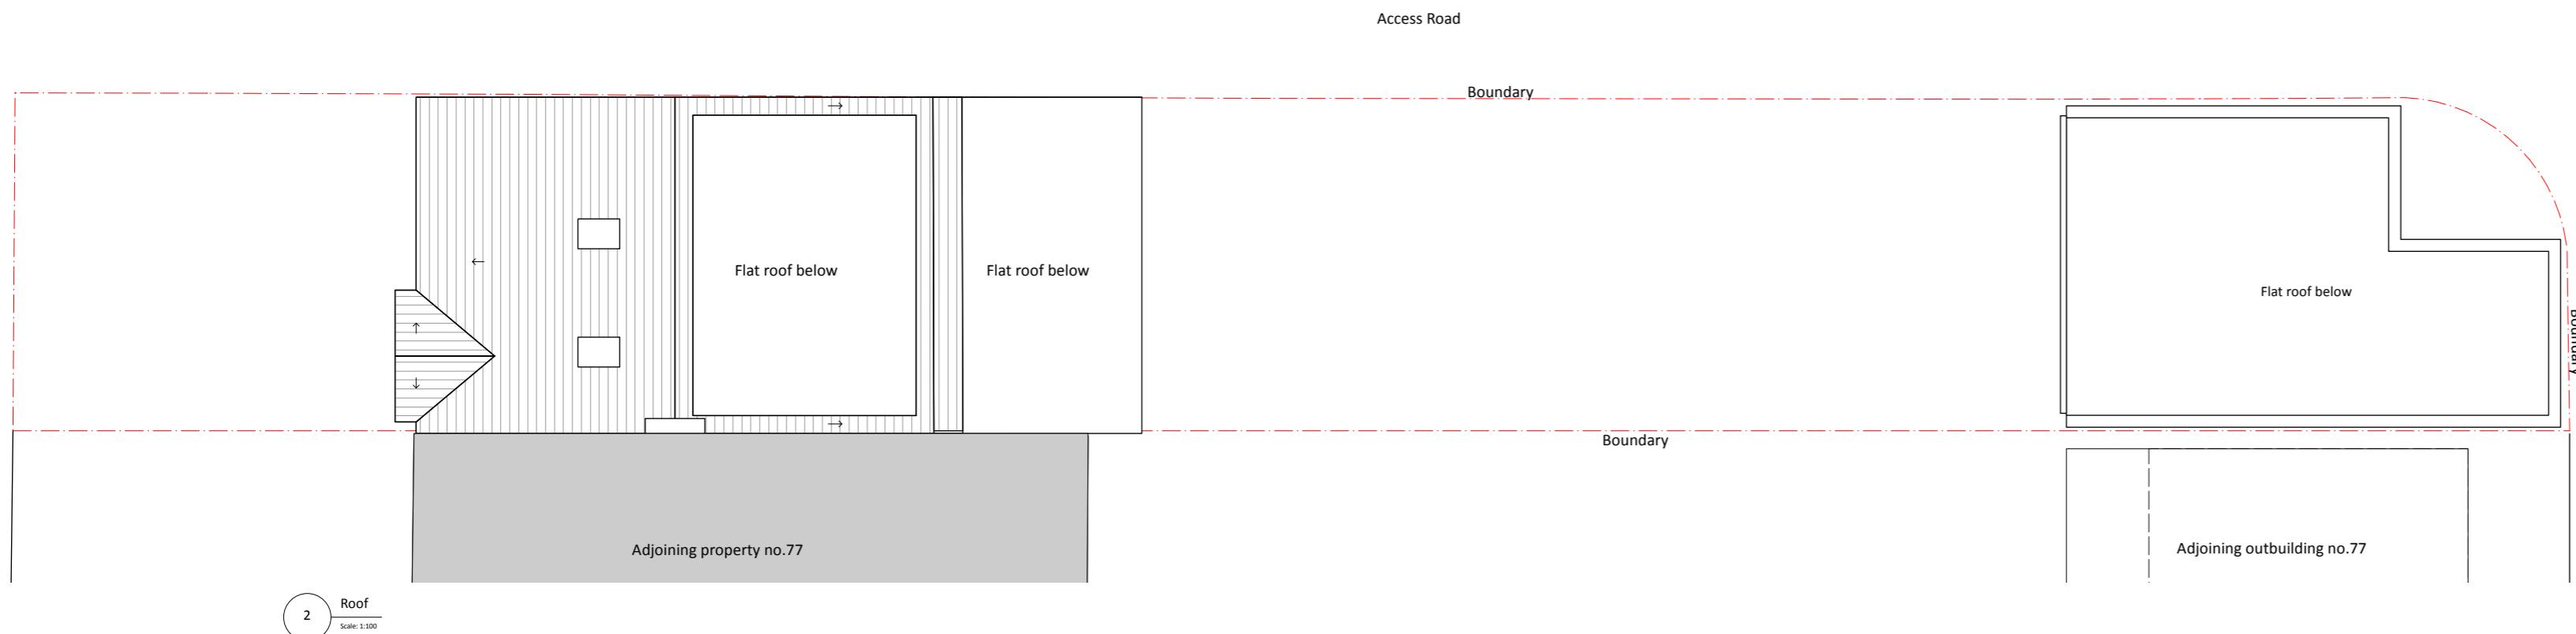

General Notes
 1. New work shown shaded
 2. Demolition shown dotted
 3. W: Wardrobe
 Cpbd: Cupboard
 RLA: Roof lantern above
 RL: Roof light/lantern below
 4. All dimensions are indicative and in mm
 5. If shown levels indicated in red dotted

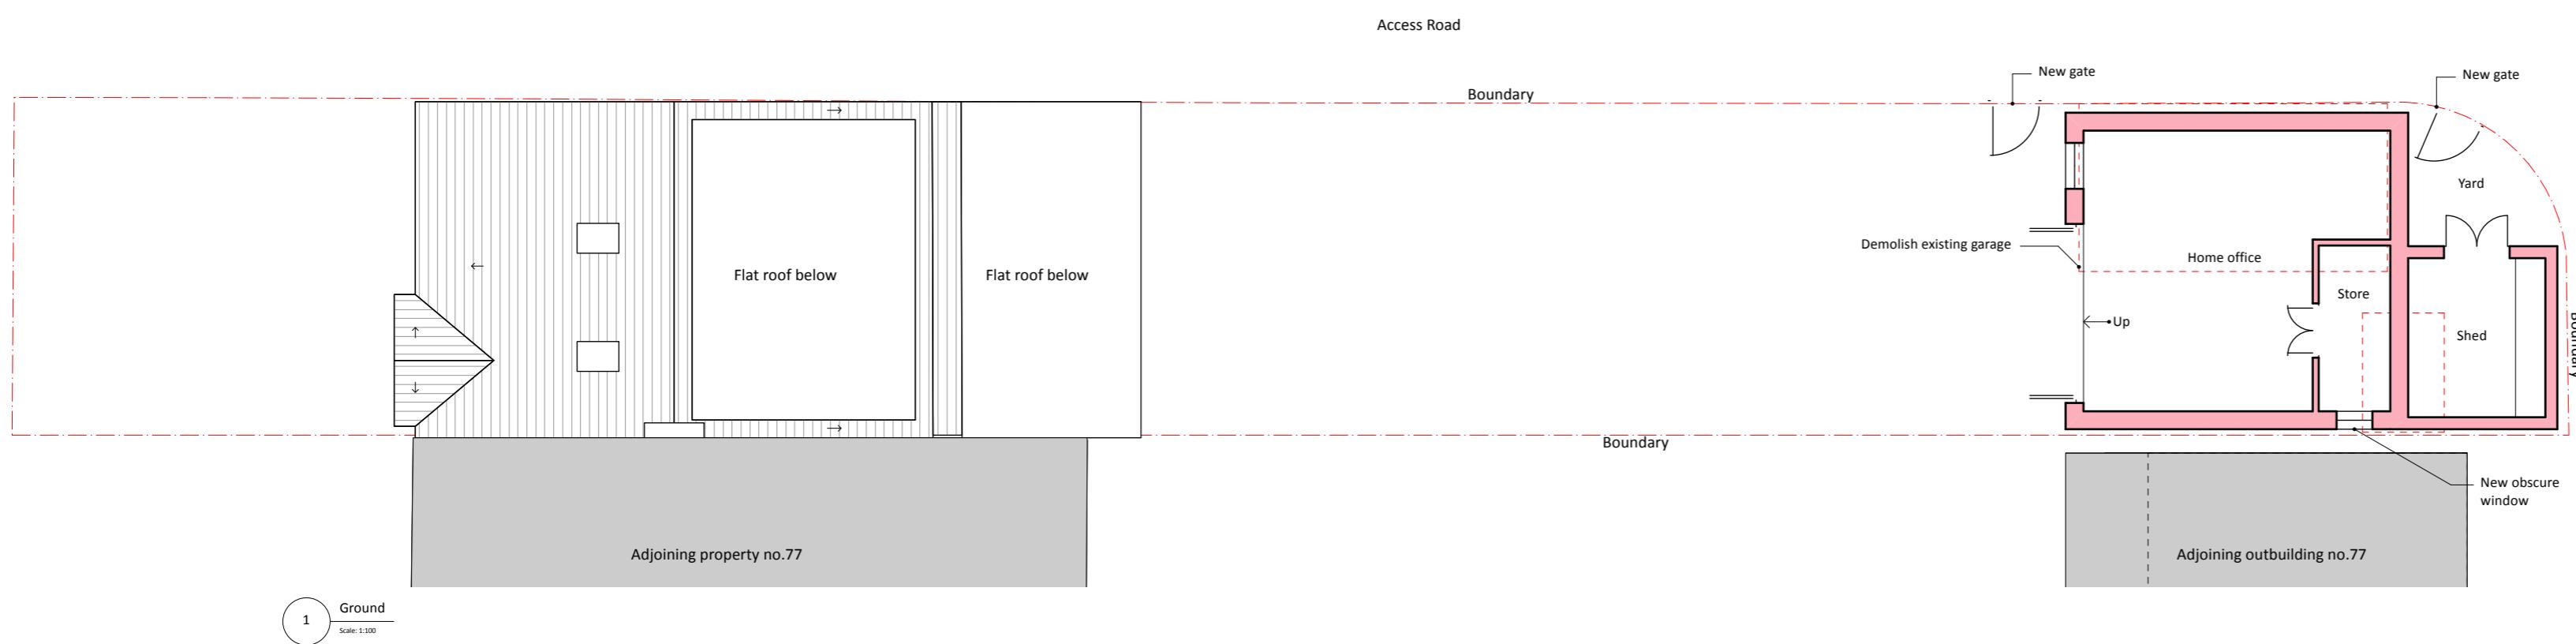

PROJECT: 75 Grosvenor Crescent, Uxbridge UB10 9ET
 CLIENT: Mr & Mrs Eggink


DRAWING: PROPOSED OUTBUILDING


All rights reserved in accordance with the Copyright Designs & Patents Act 1988 have been asserted. This drawing must not be scaled; only figures quoted and only for the purposes for which it was supplied. It is the property of the architect and must not be copied or otherwise used without the written permission of the architect.

PROJECT #: 2025.013 DWG #: REV
 DATE: 07/05/2025
 SCALE: 1:100
 DRAWN: JC
 CHECKED: JC
 DRAWN: JC
 DRAWN: JC

C01

0 1 2 3 4 5 m

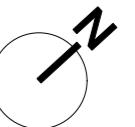

Stones Architects Ltd
 50 Coldeharbour Lane Hayes Middlesex UB3 3EP
 020 8969 0000 e-mail@stonesarchitects.co.uk w stonesarchitects.co.uk