


Existing garage to be converted and upgraded  
to provide habitable accommodation

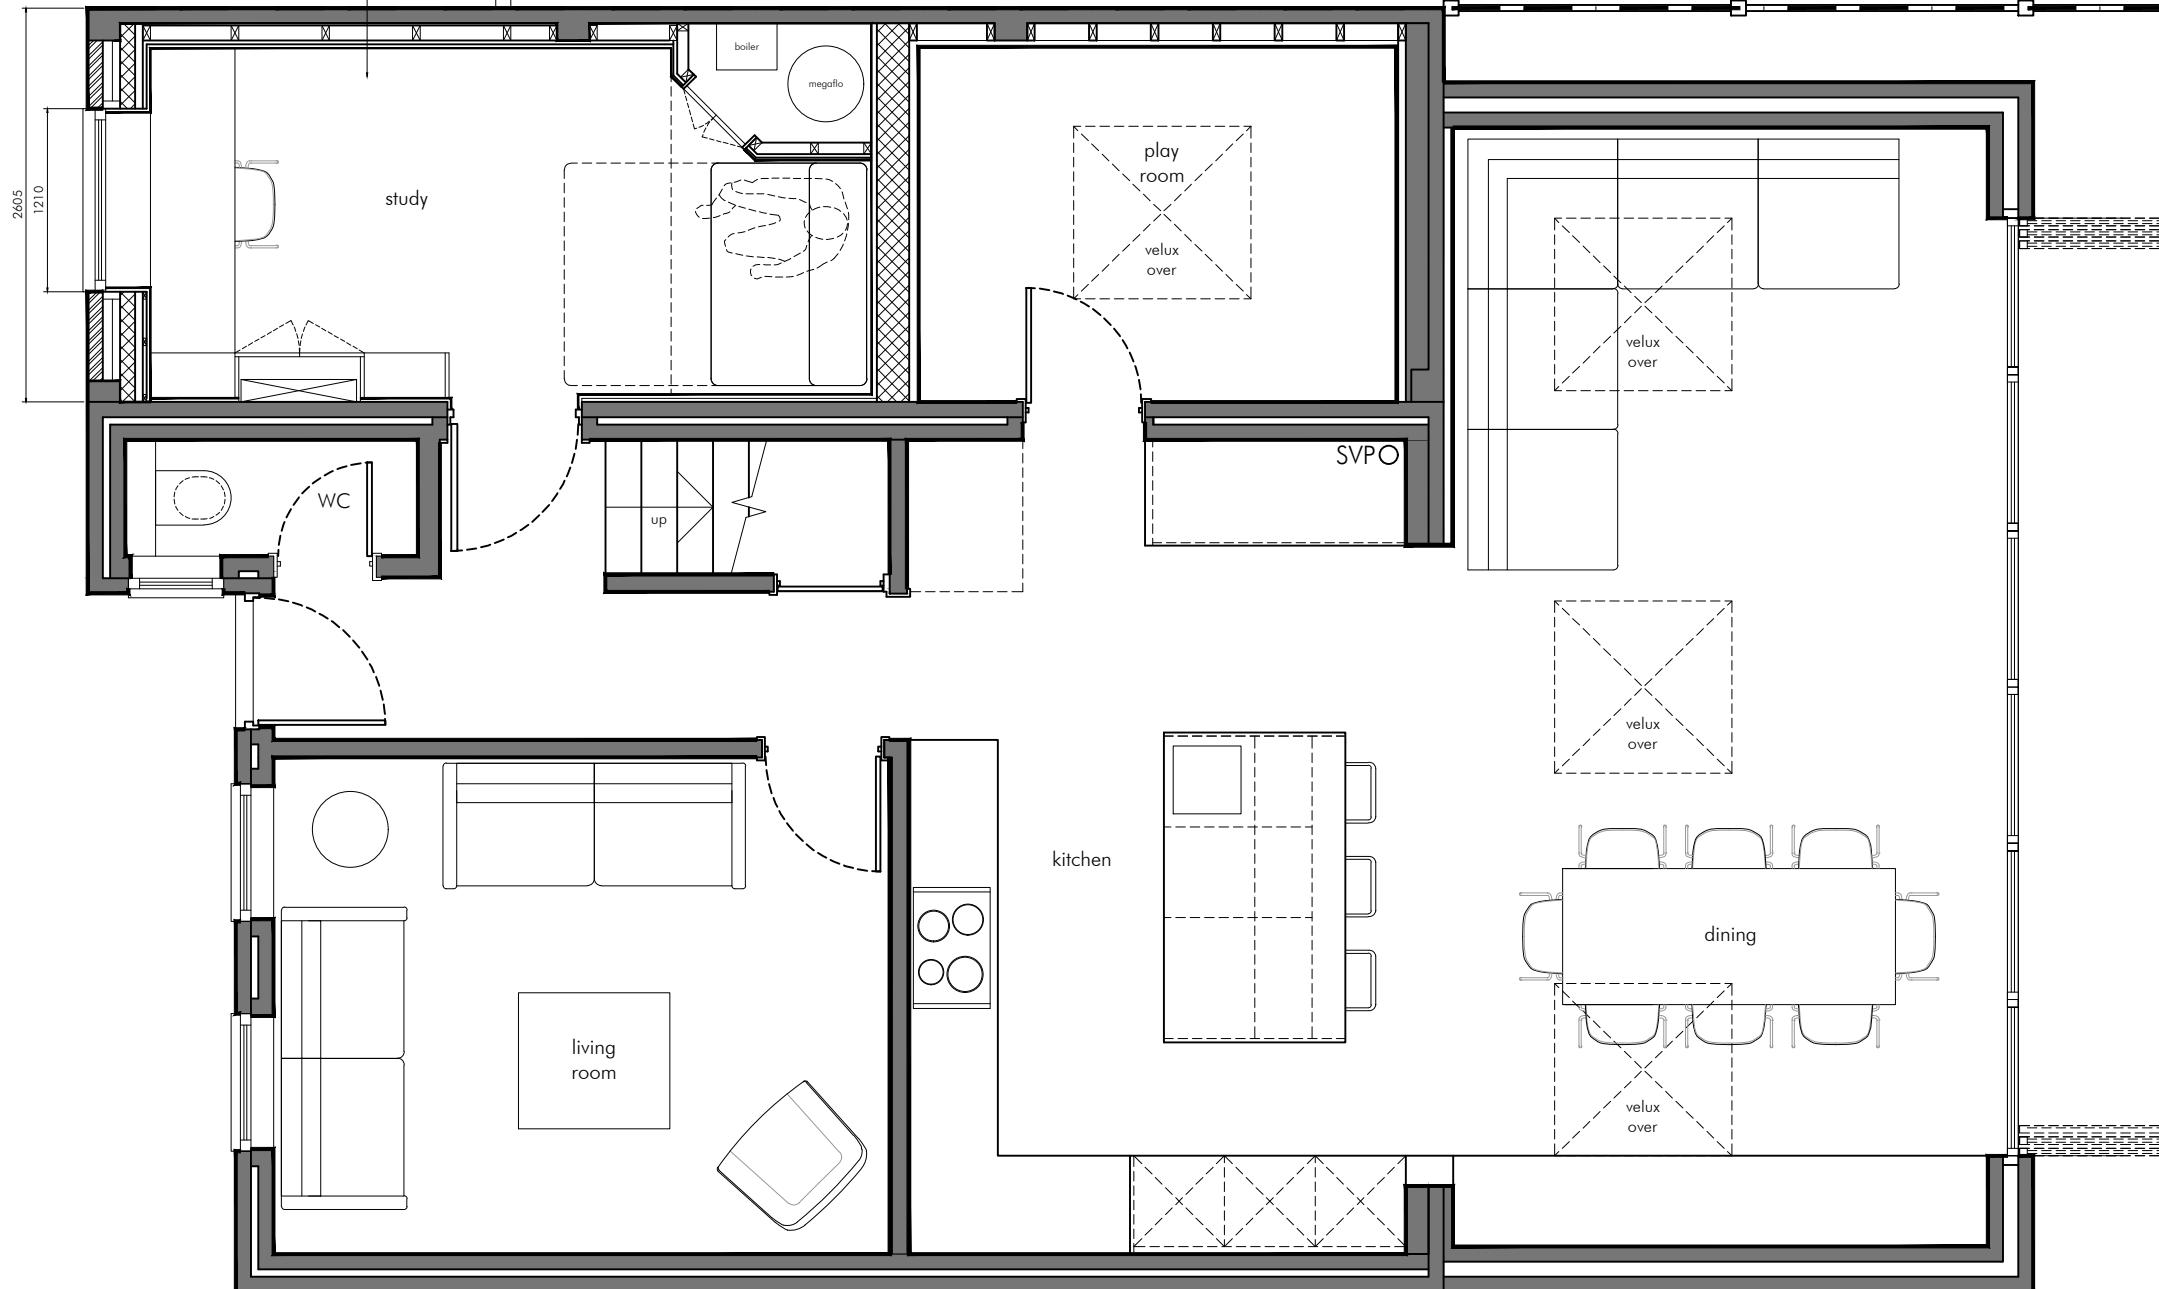

**JAMES GRIFFIN  
DESIGN**

[www.jamesgriffindesign.co.uk](http://www.jamesgriffindesign.co.uk)  
james@jamesgriffindesign.co.uk  
07787 512 459

0m

1m

5m

01

CLIENT: KAREN & PETER MUTTITT  
PROJECT: 3 ALLONBY DRIVE, RUISLIP, HA4 7YU  
DATE: OCTOBER 2023

DRAWING TITLE: PROPOSED GROUND FLOOR  
DRAWING No. JGD/ROW/003

1:50 @ A3 4 of 5  
REV 01