


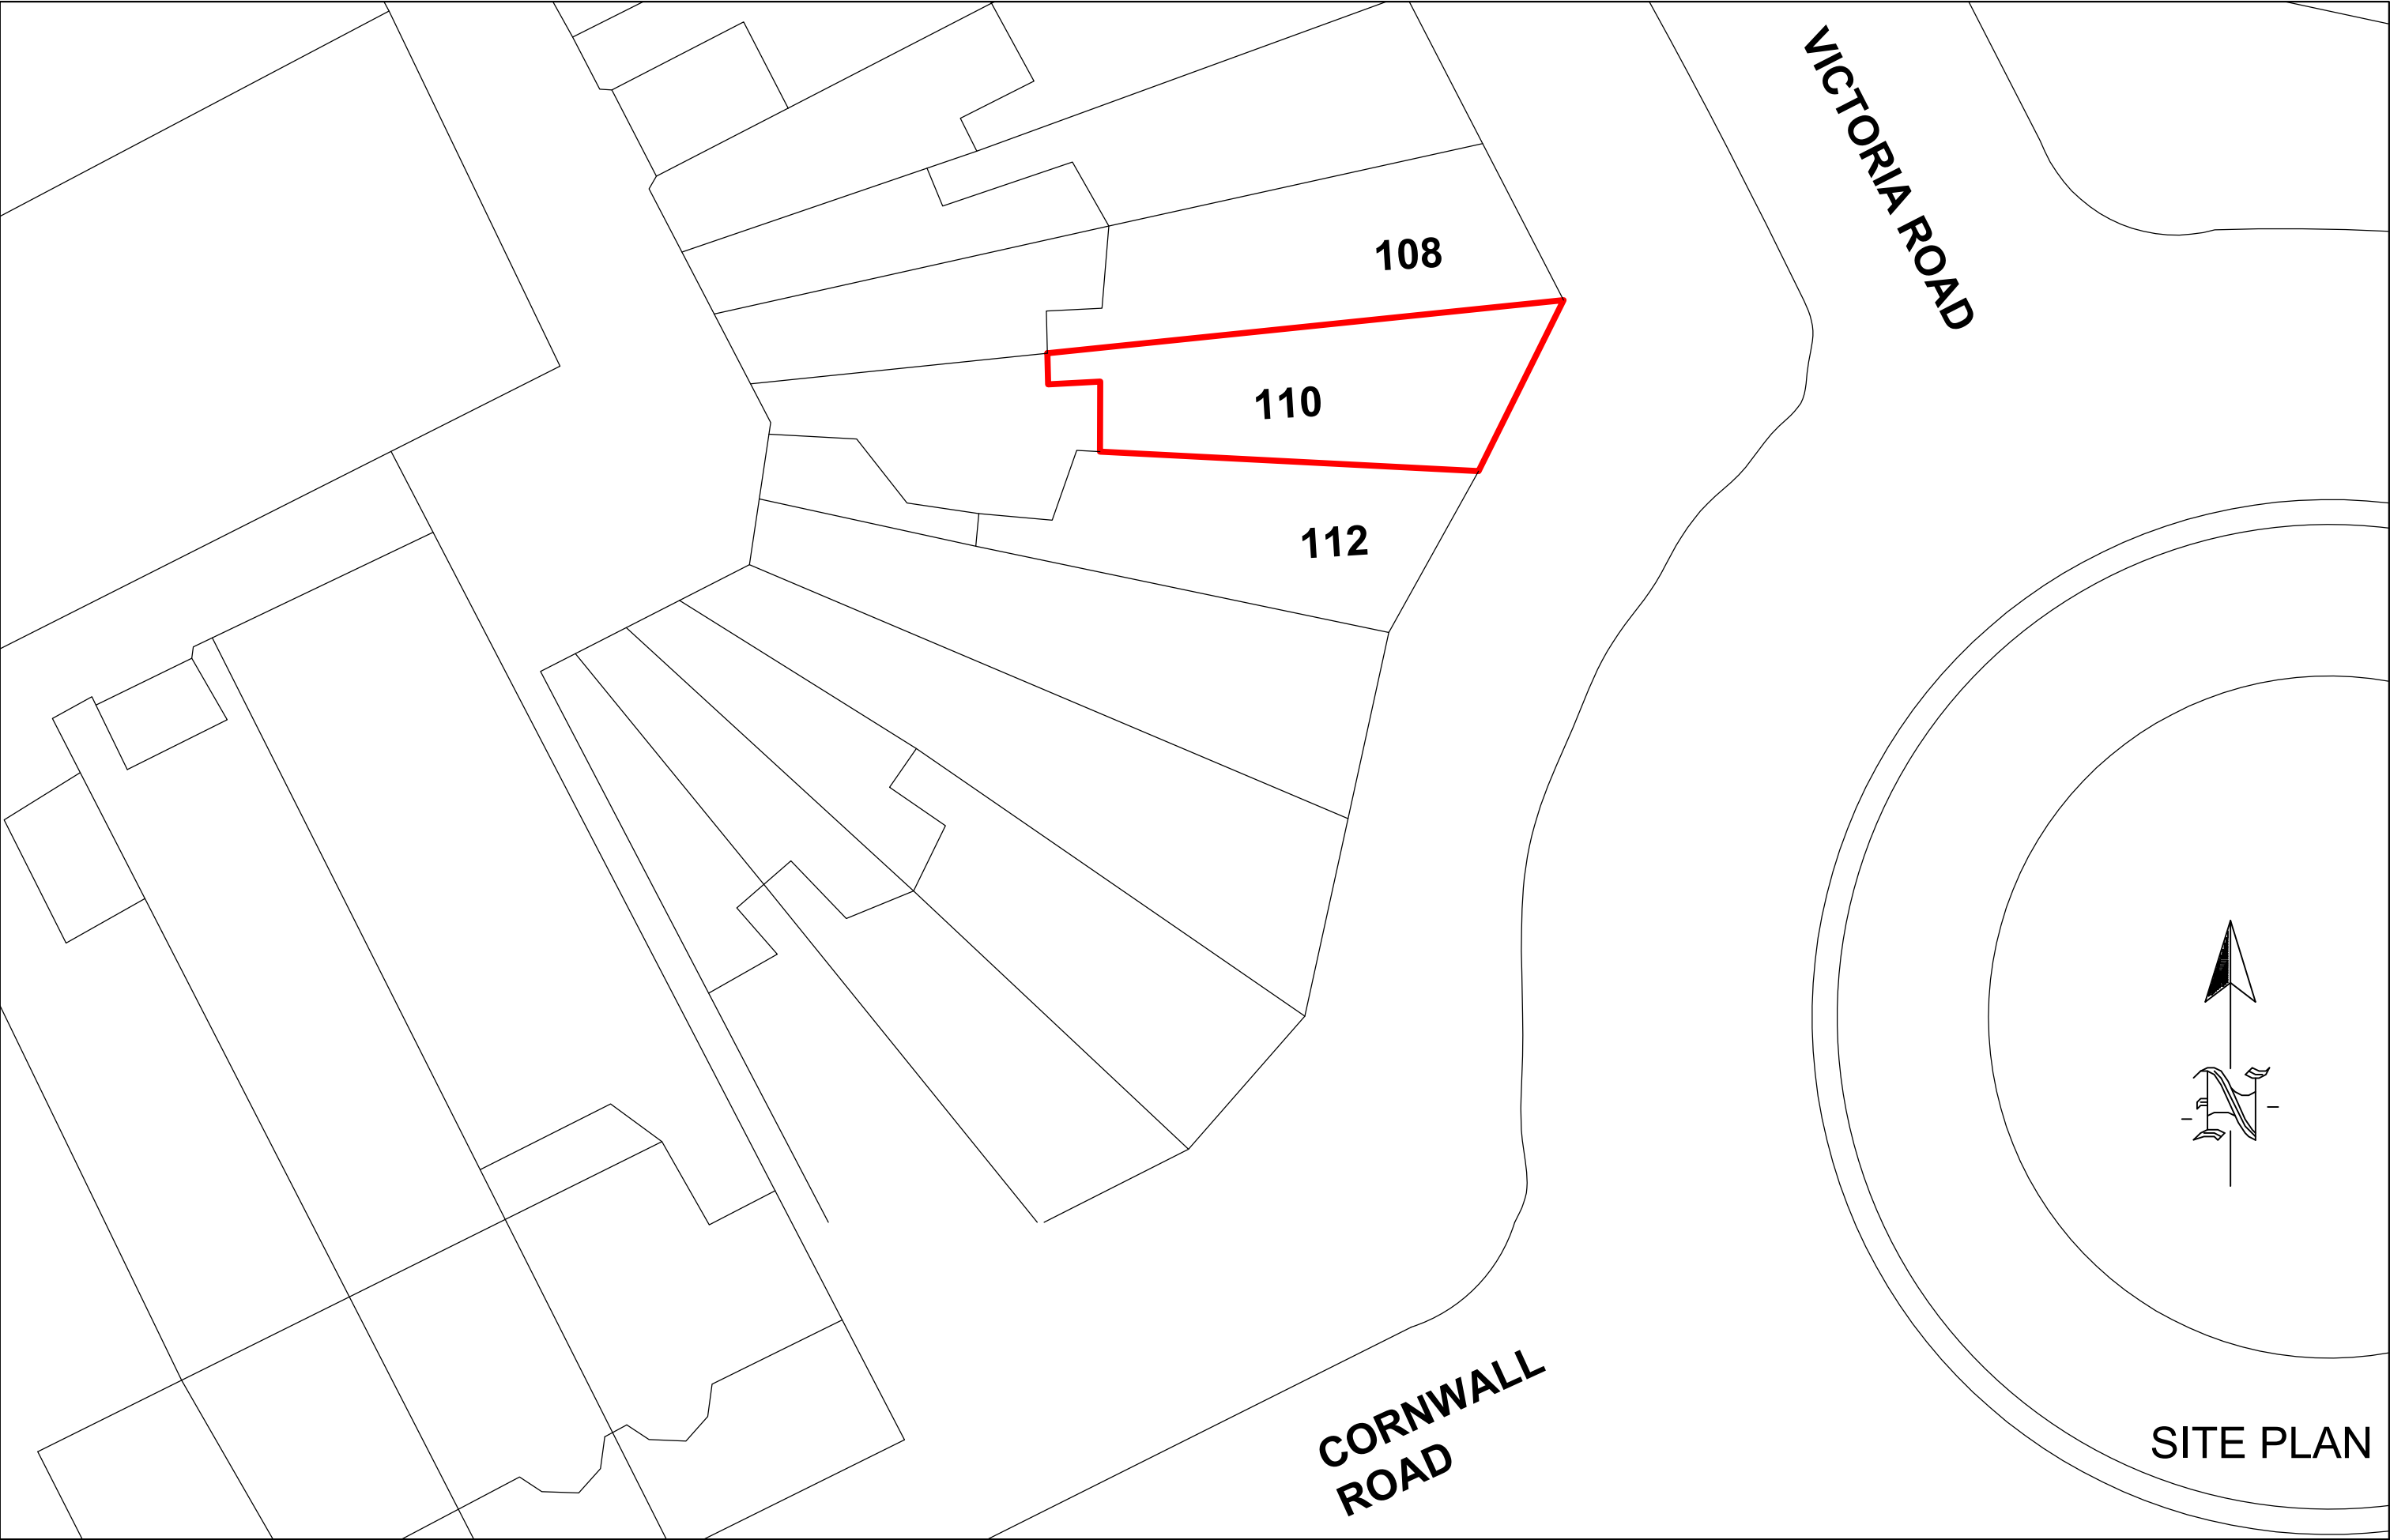

110 VICTORIA ROAD, RUISLIP, HA4 0AL

Scale Bar

012345678910

Metres

1:200 @ A3



THE GILLETT MACLEOD PARTNERSHIP
Chartered Architects & Town Planning Consultants
1 High Road Old Eastcote Pinner Middlesex HA5 2EW tel. 0208 868 1333

Drg. No. 15/2950/10
Scale 1:200
Date 05/11/15
Drawn by AK

REVISION	
Ⓒ	drawn