


# Location Plan

Site Address: 41, Barnhill, Eastcote, HA5 2SY

Date Produced: 25-Jun-2025

Scale: 1:2500 @A4

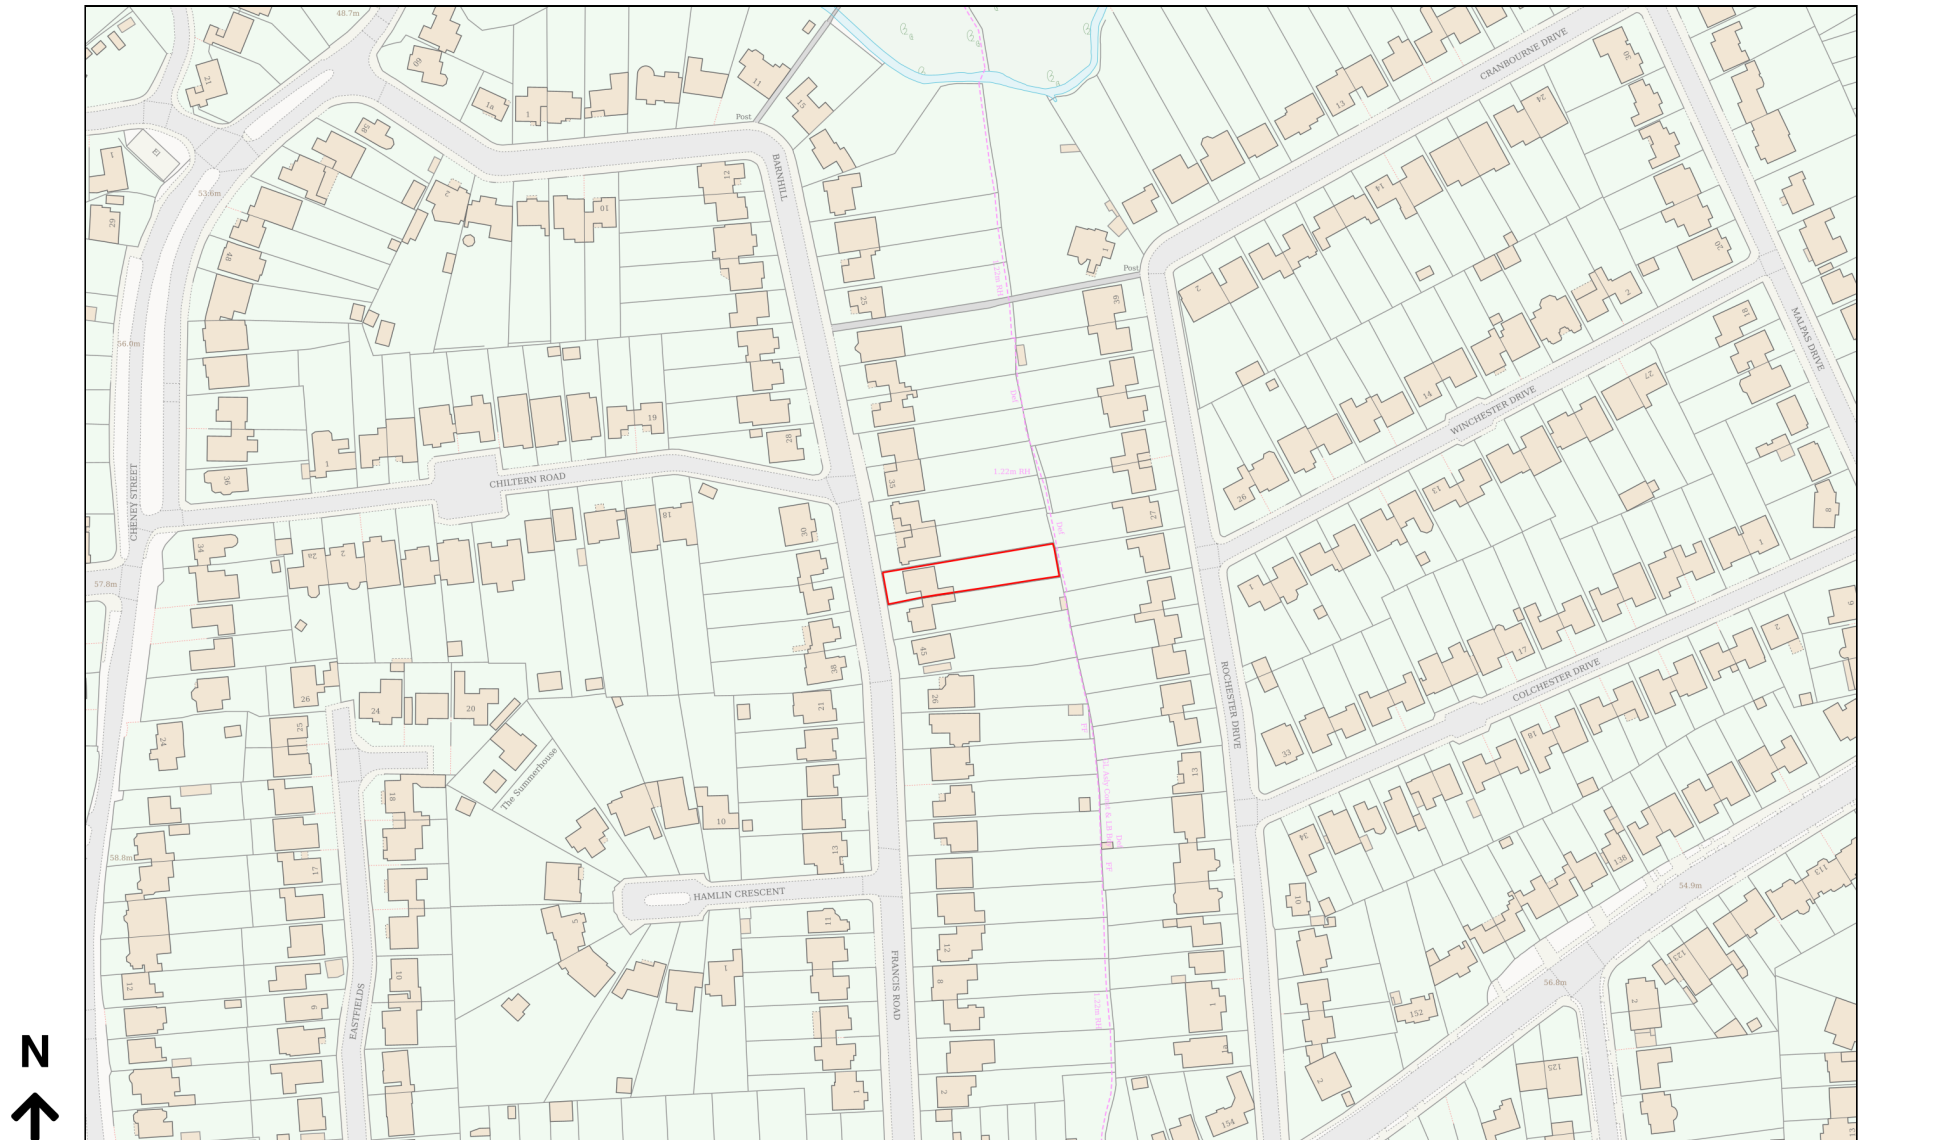

Planning Portal Reference: PP-14129134v1