

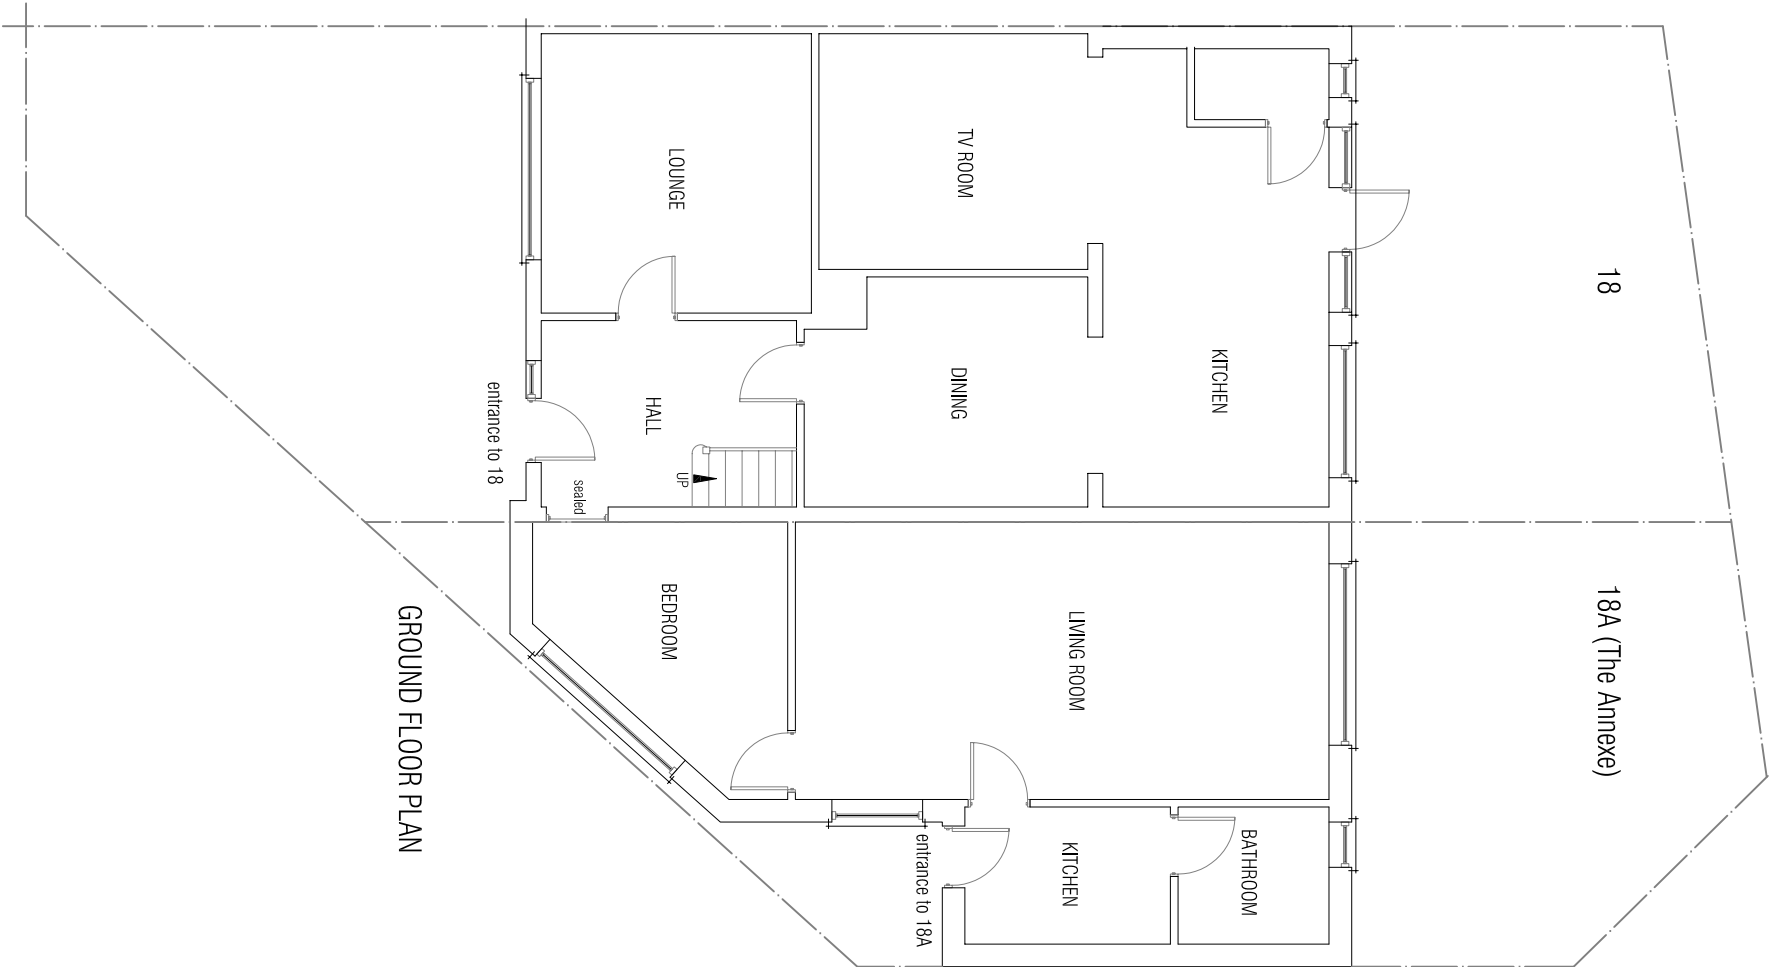



Metres

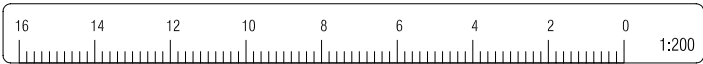


GROUND FLOOR PLAN

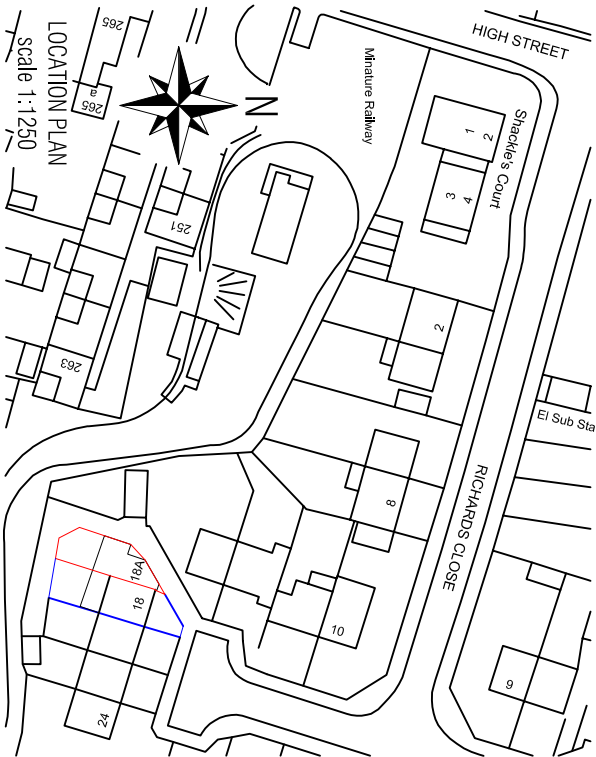

LOCATION PLAN

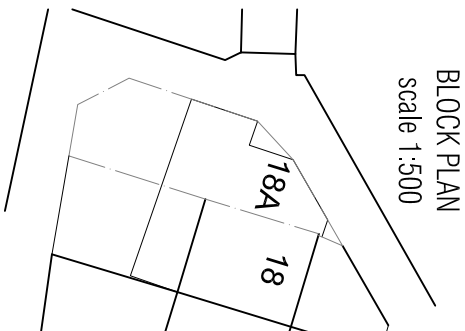

BLOCK PLAN

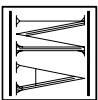

MANN ASSOCIATES
Town Planning & Development
"Sandy Kopp" 45 Fulmer Drive, Gerralds Cross
Buckinghamshire SL0 7HG Tel: 07956 645 733

Client

MIR & MRS K SINGH

Details

EXISTING SURVEY

Job Title

"The Annexe" 18A RICHARDS CLOSE
HARLINGTON, HAYES
MIDDLESEX
UB3 5EA

Drawing

GROUND FLOOR PLAN

Date

MAY 2022

Drawn No

01A

Scale

1:100