


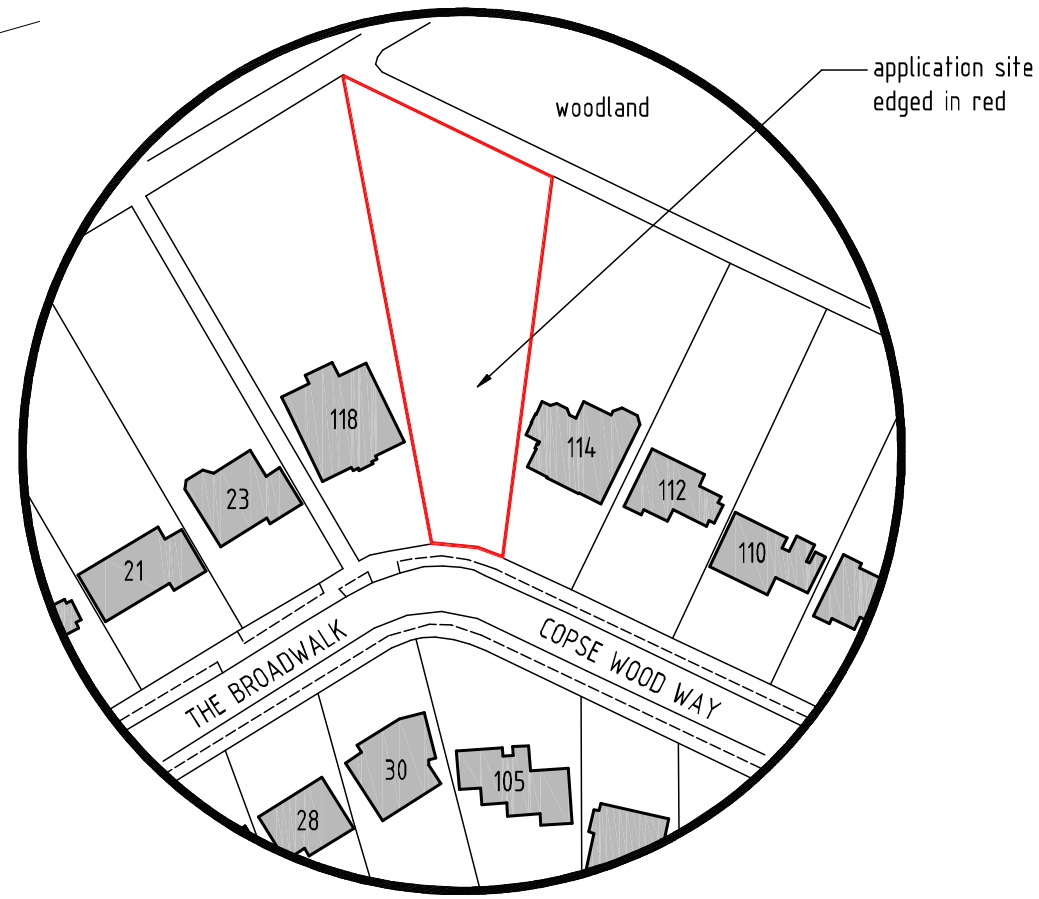
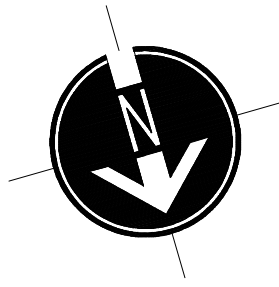
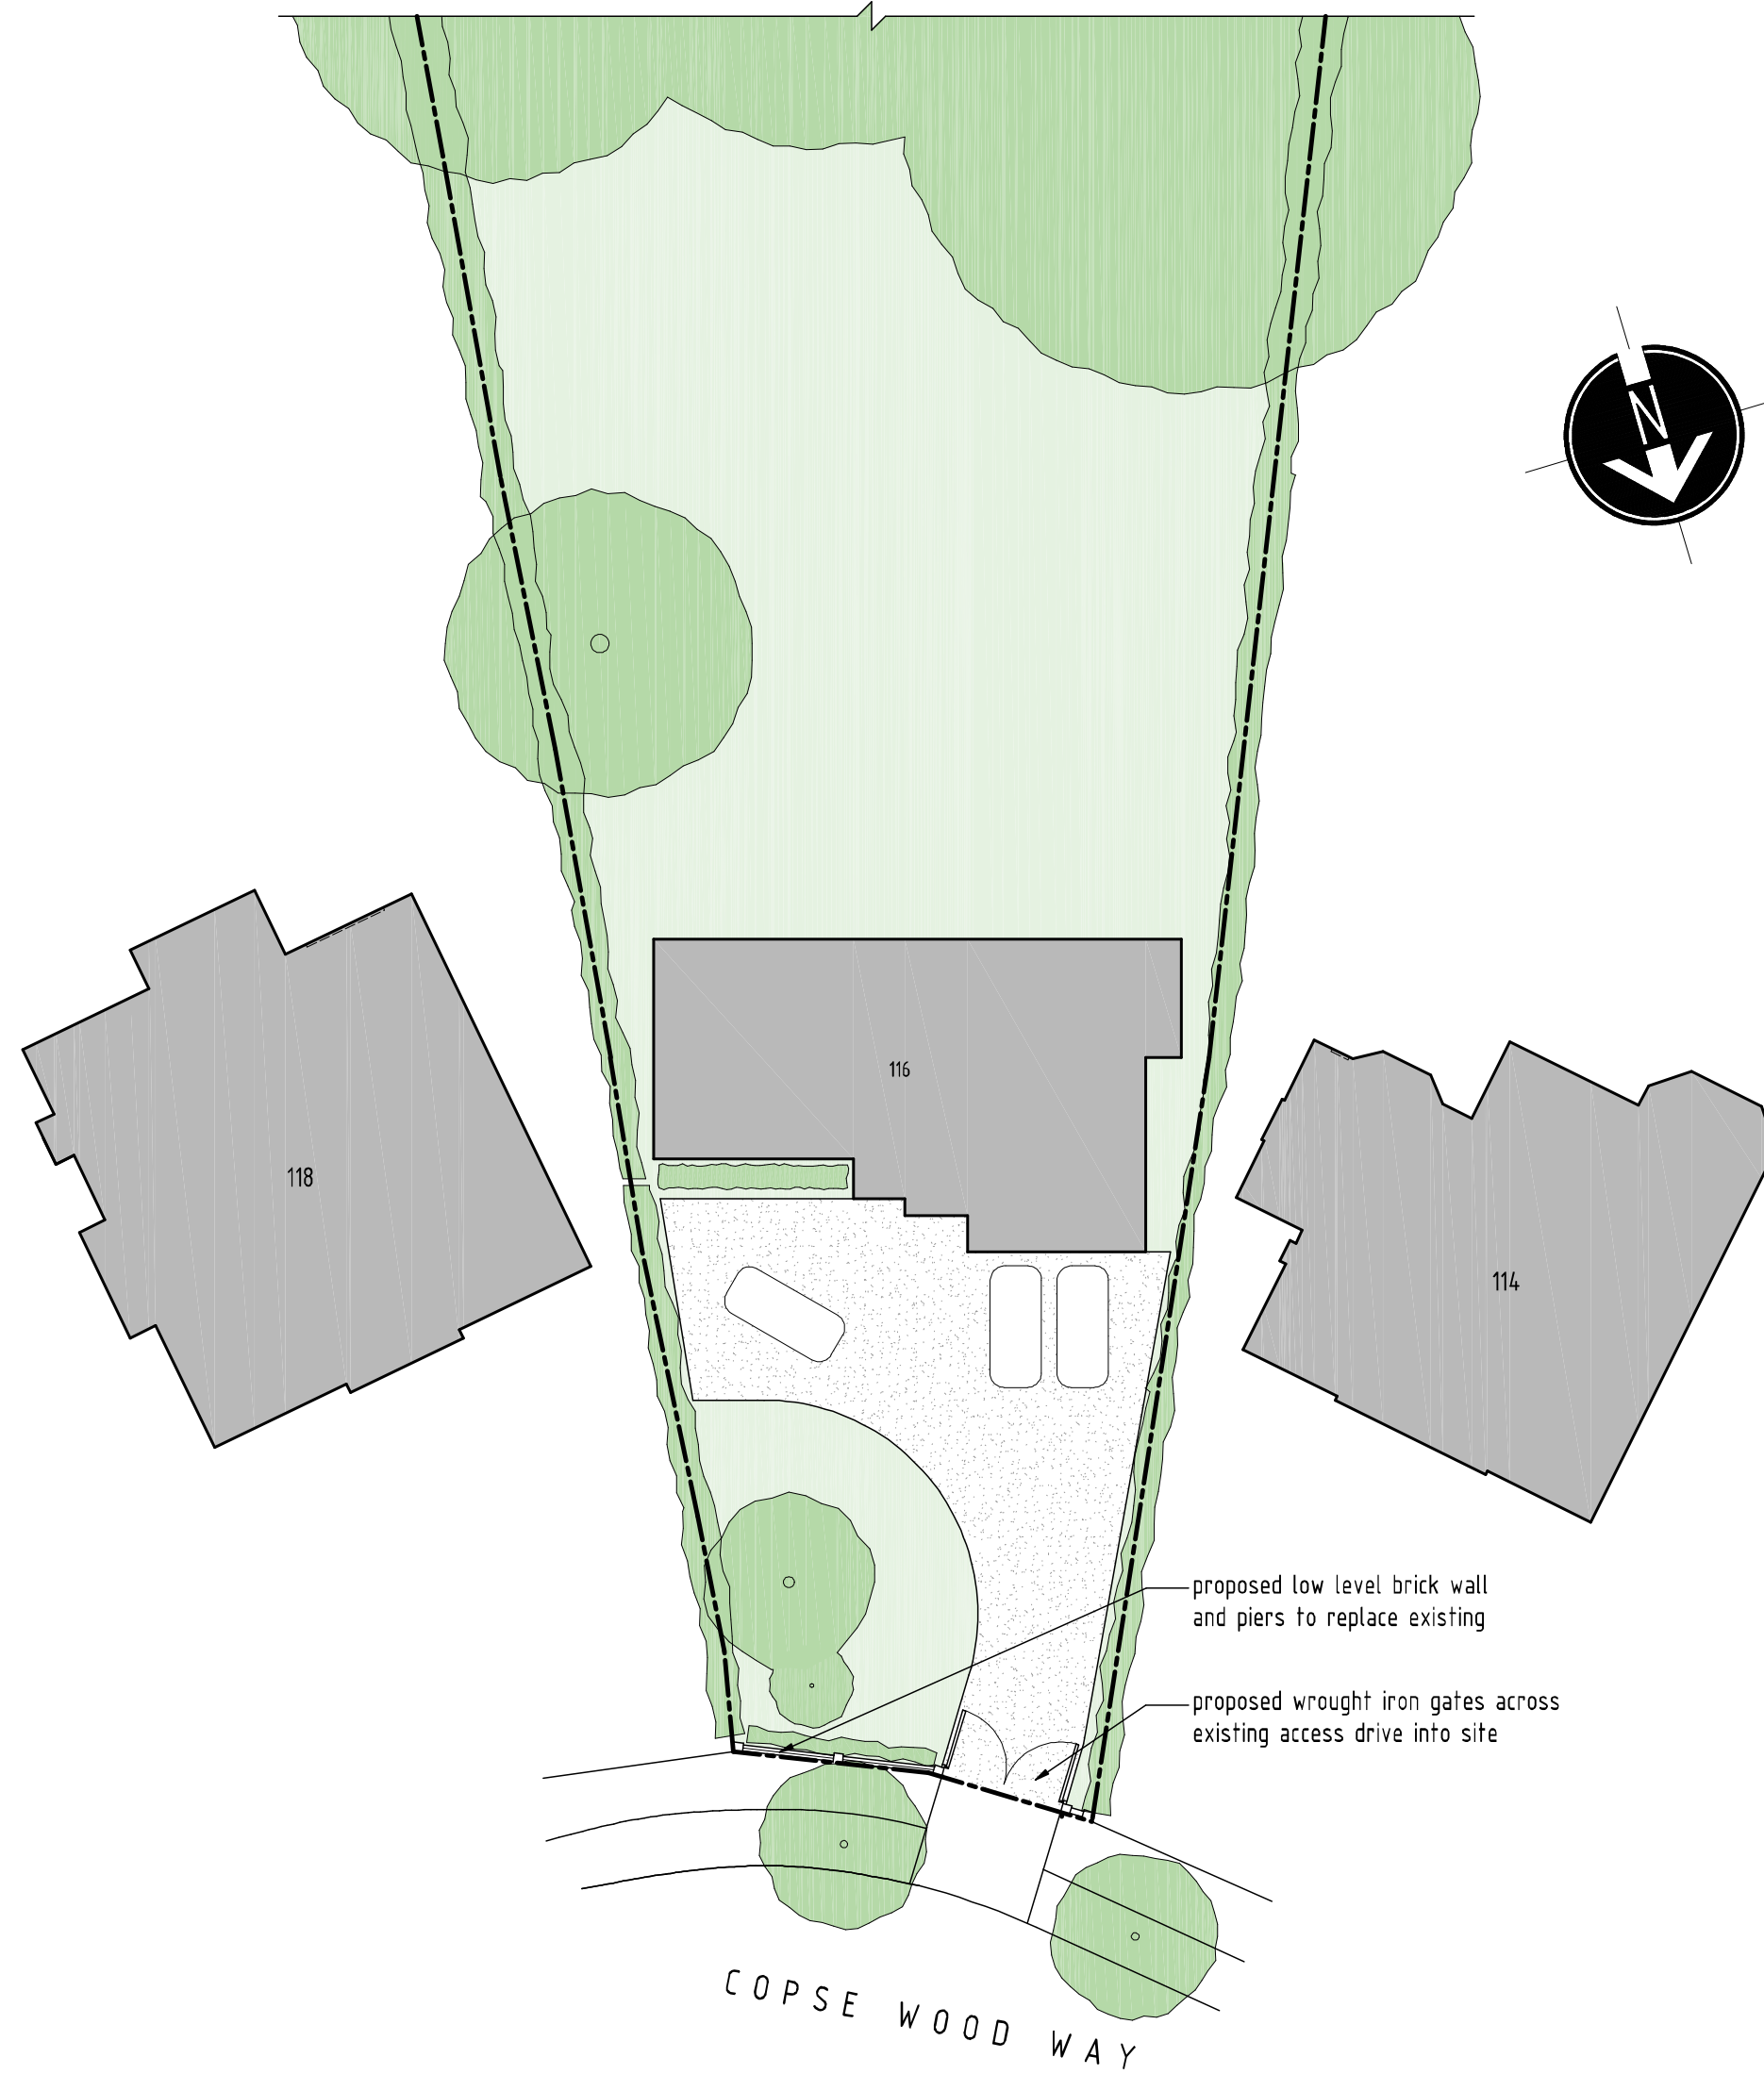
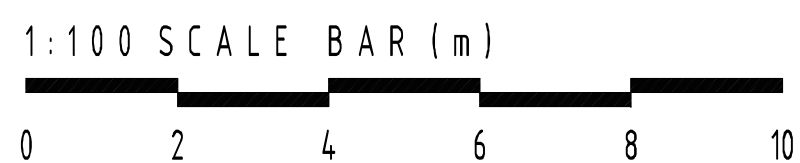


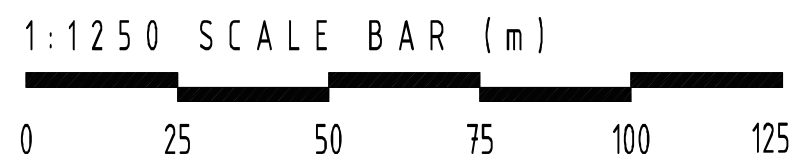

LOCATION PLAN
SCALE 1:1250

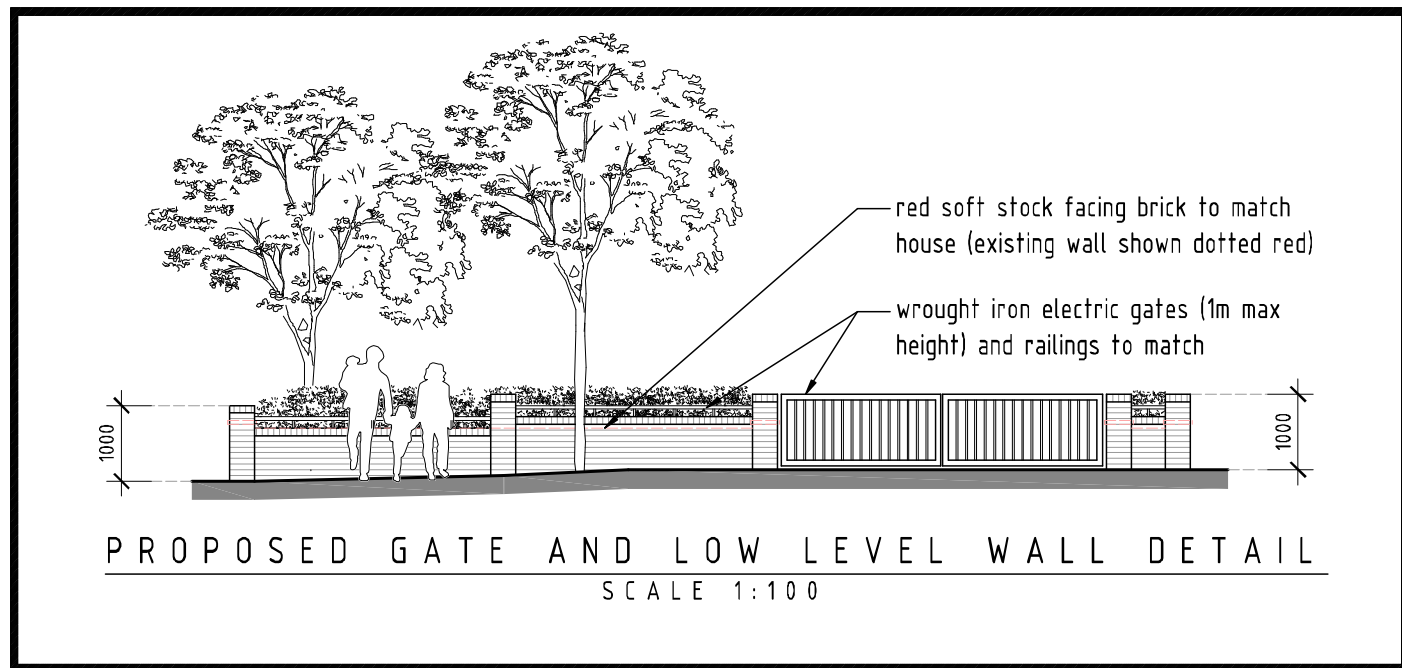

PROPOSED SITE LAYOUT PLAN
SCALE 1:250

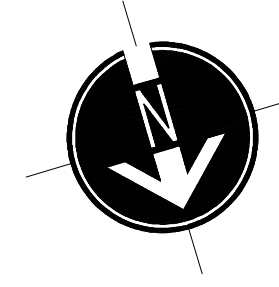

- NOTES
1. All dimensions are to be checked on site prior to the commencement of work and any discrepancy is to be reported to the construction manager before construction.
 2. All work is to comply with current Building Regulations and allied legislation.
 3. All contractors and sub-contractors must ensure that they have the latest issue of this drawing and details before the commencement of work on site.
 4. All materials are to be used and installed in strict compliance with the relevant manufacturers instructions and recommendations.
 5. All works on site, managed and implemented as a result of the designs indicated on this drawing, are to be given full consideration for compliance with the Health and Safety CDH Regulations in respect of design and implementation on site and no works are to be undertaken if it is considered that compliance with the Building Regulations cannot be achieved.
 6. All dimensions shown in millimeters.
 7. Footprint of buildings shown at 10m above ground level.

rev:	date:	description:	
scale:	1 : 250	A2	date: 01 / 09 / 2021
drawing no:	1364 / P2 / 1		drawn: TF
drawing: LAWFUL DEVELOPMENT: PROPOSED USE ENTRANCE GATES & REPLACEMENT WALL			
project:	116 COPSE WOOD WAY, NORTHWOOD, HA6 2UB		
client: MR AND MRS POPAT			



DUSEK DESIGN ASSOCIATES LTD
ARCHITECTURE + PLANNING

01895 831 103
info@dusek.co.uk
www.dusek.co.uk

print history: Wednesday, 1 September, 2021 14:19:05

S:\HOUSEKEEPING\1364-1400\1364 116 COPSE WOOD WAY\02 - GATES\1364-P2001.dwg