

NOTE:


15 no. solar photovoltaic panels

Size: 1724x1134mm

Product: Eurener MEPV 108 Half-cut Icon, Black, 410Wp



East Elevation (including garden and outbuilding)

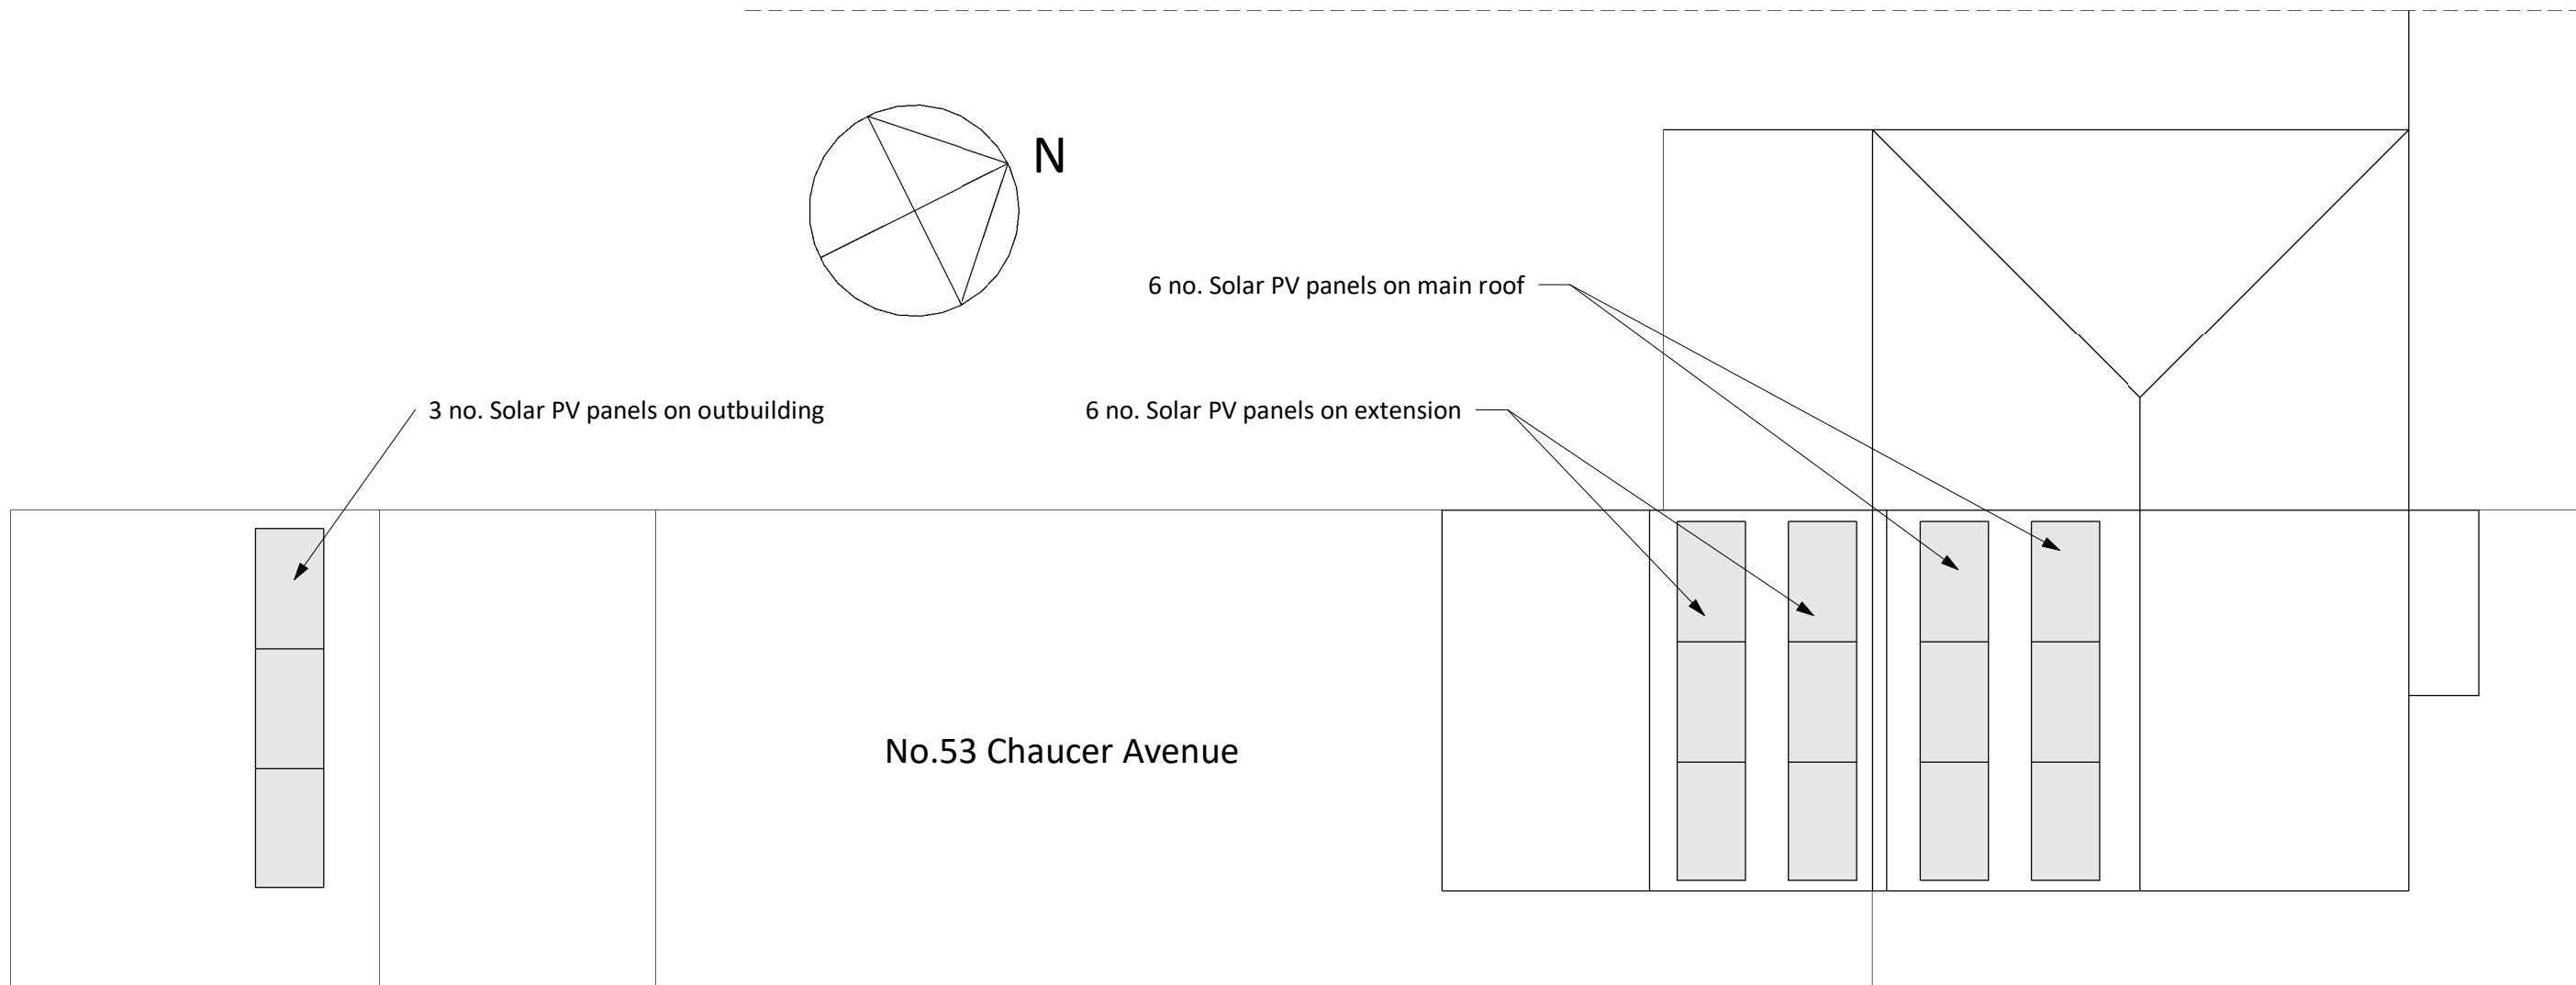

53 Chaucer Avenue
Hayes
Middlesex, UB4 0AR
Proposed Solar Panels
Proposed Plans
1:100@A3

Site Plan

Proposed Plans
1 : 100