


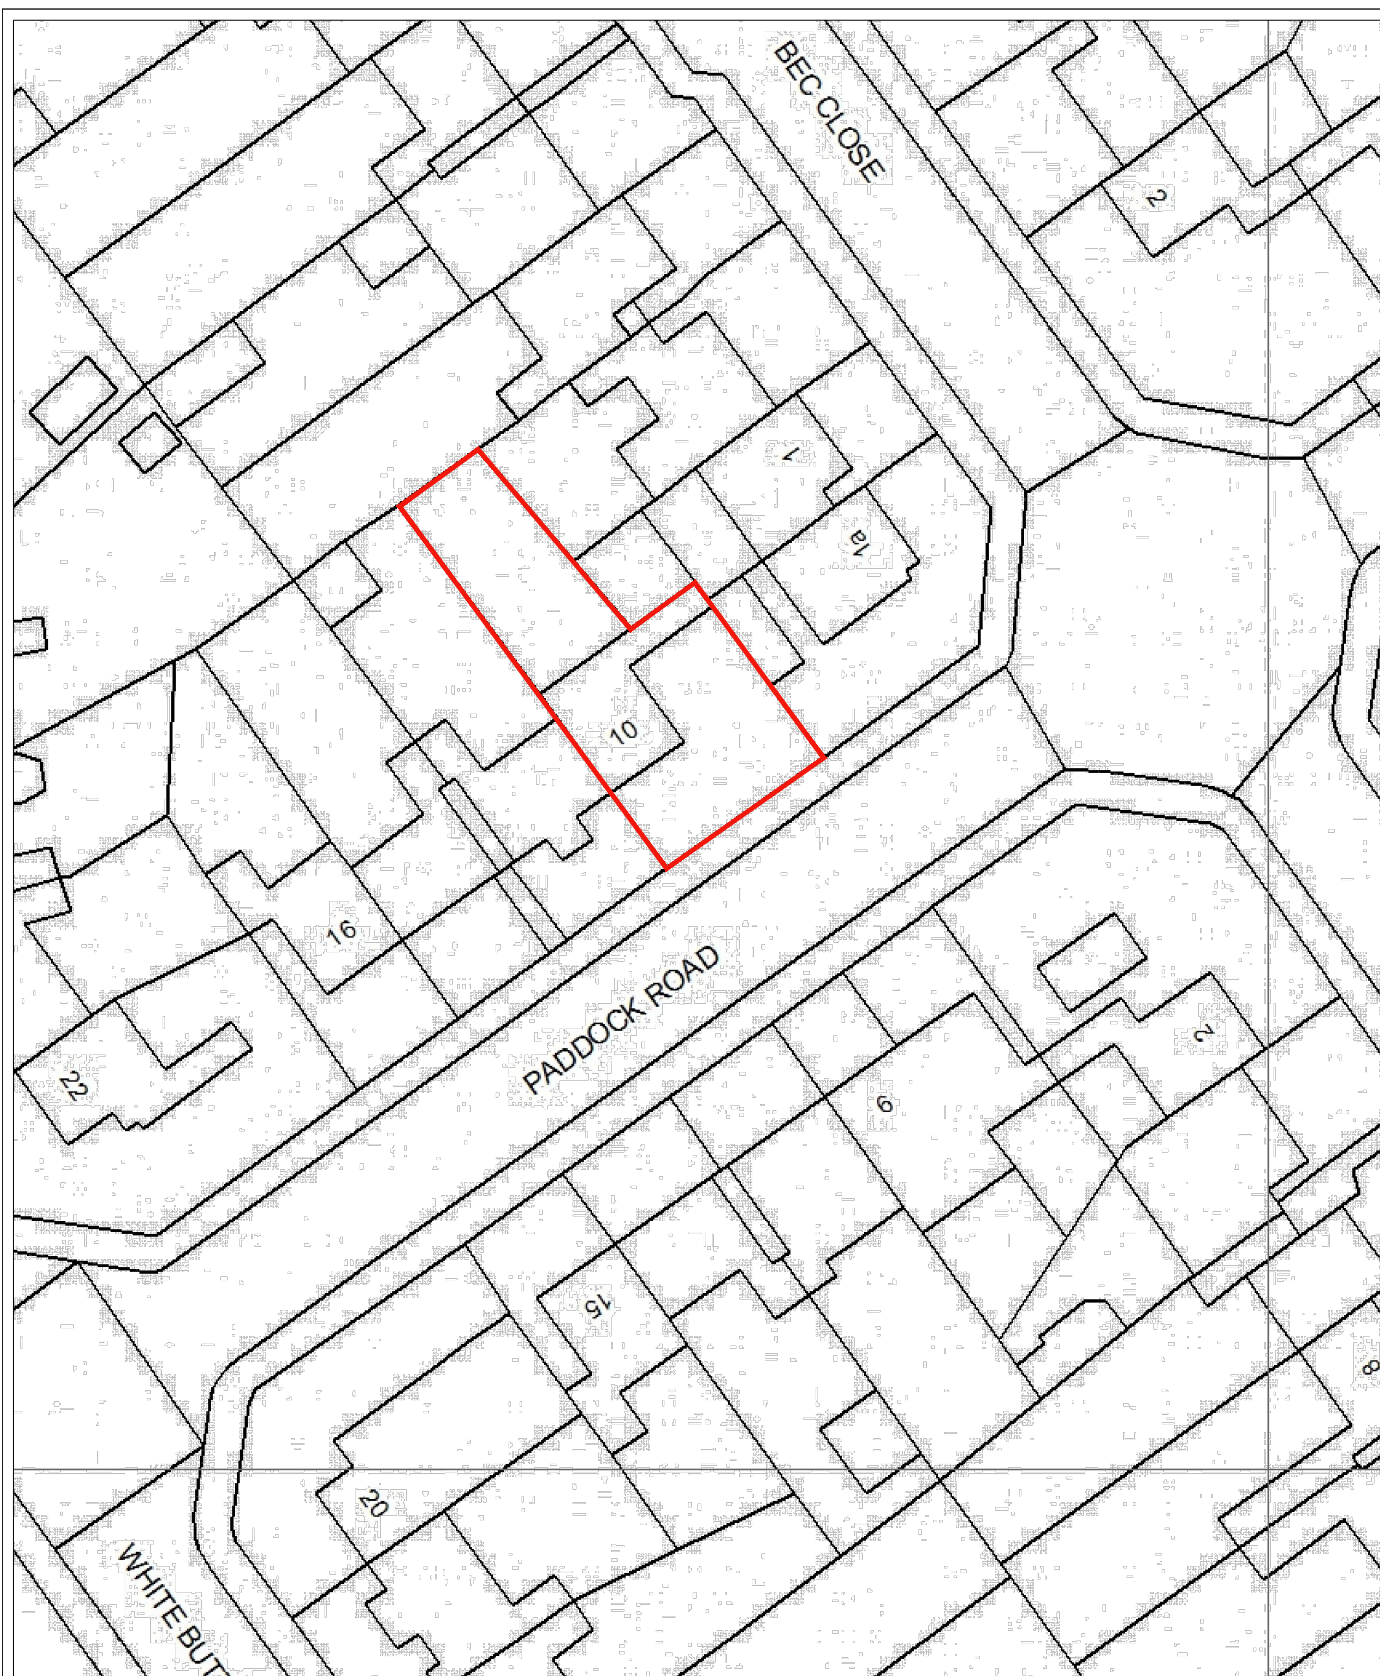

BLOCK PLAN

SCALE 1:500



SCALE BAR
(1:500 @ A4)