






EXISTING FRONT ELEVATION

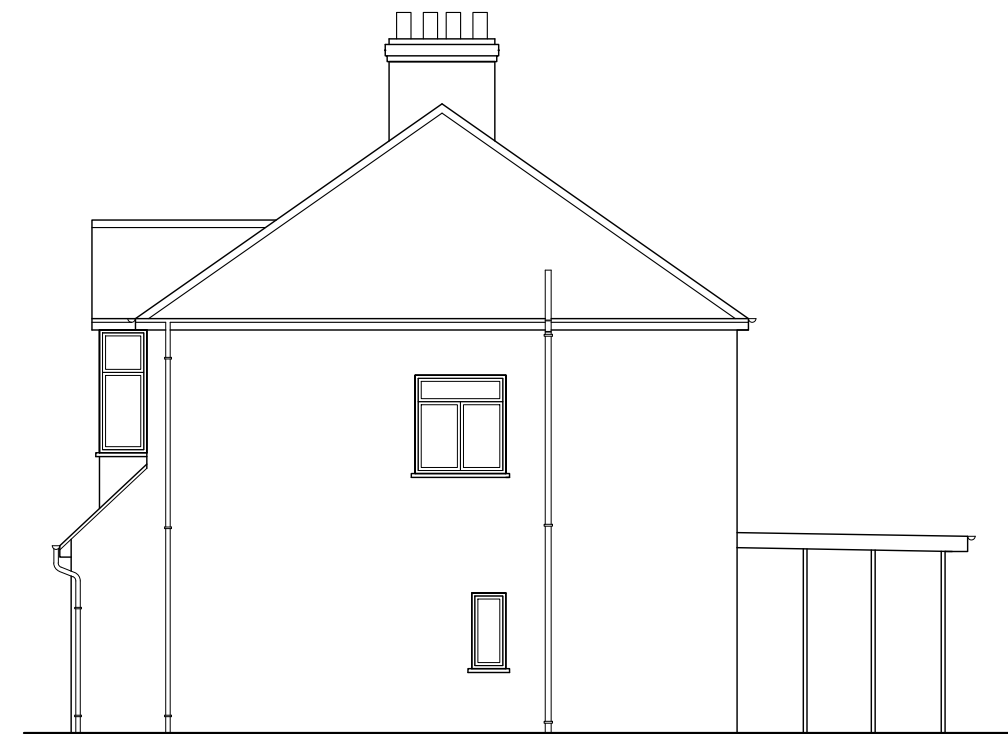

EXISTING SIDE ELEVATION



PROPOSED FRONT ELEVATION




PROPOSED SIDE ELEVATION


Materials used in any exterior work to be of a similar appearance to those used in the construction of the exterior of the existing dwelling house.




EXISTING REAR ELEVATION

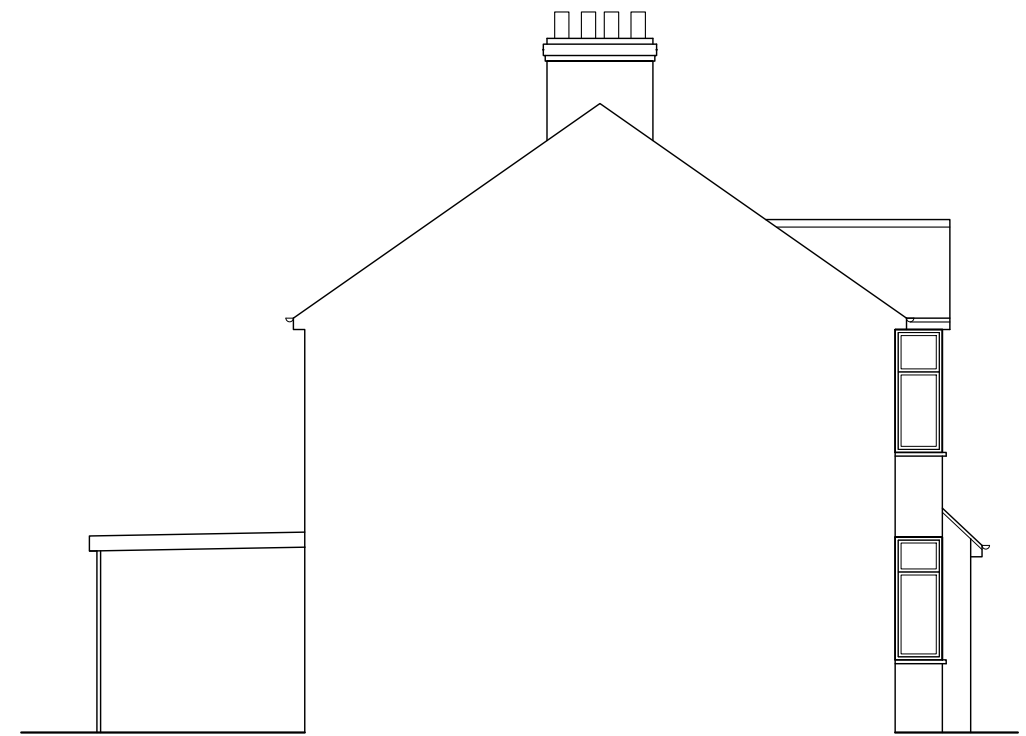

EXISTING SIDE ELEVATION

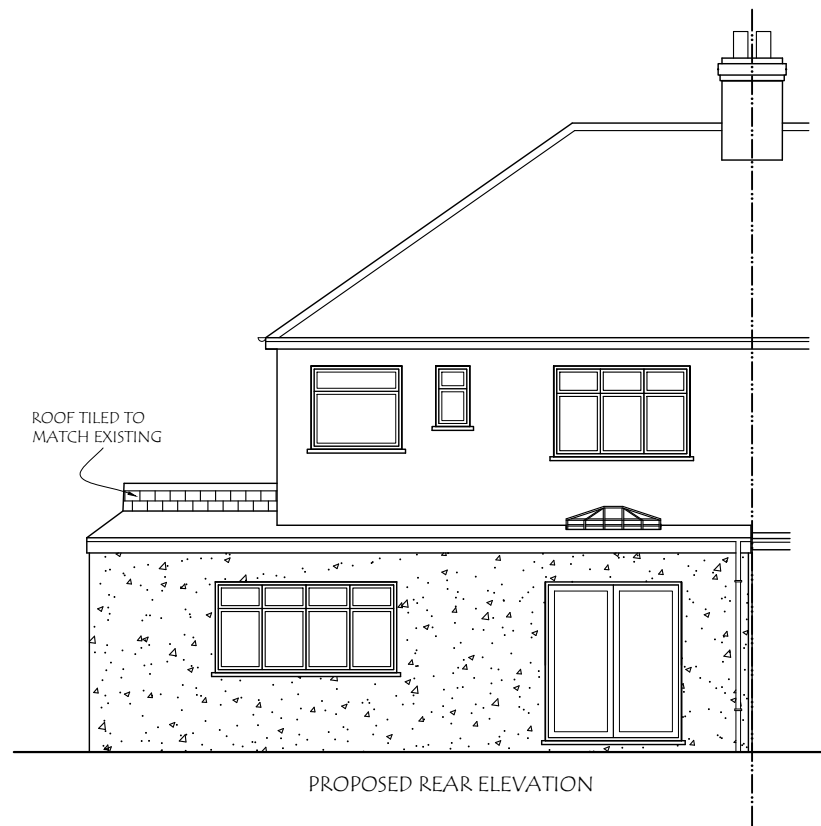

PROPOSED REAR ELEVATION

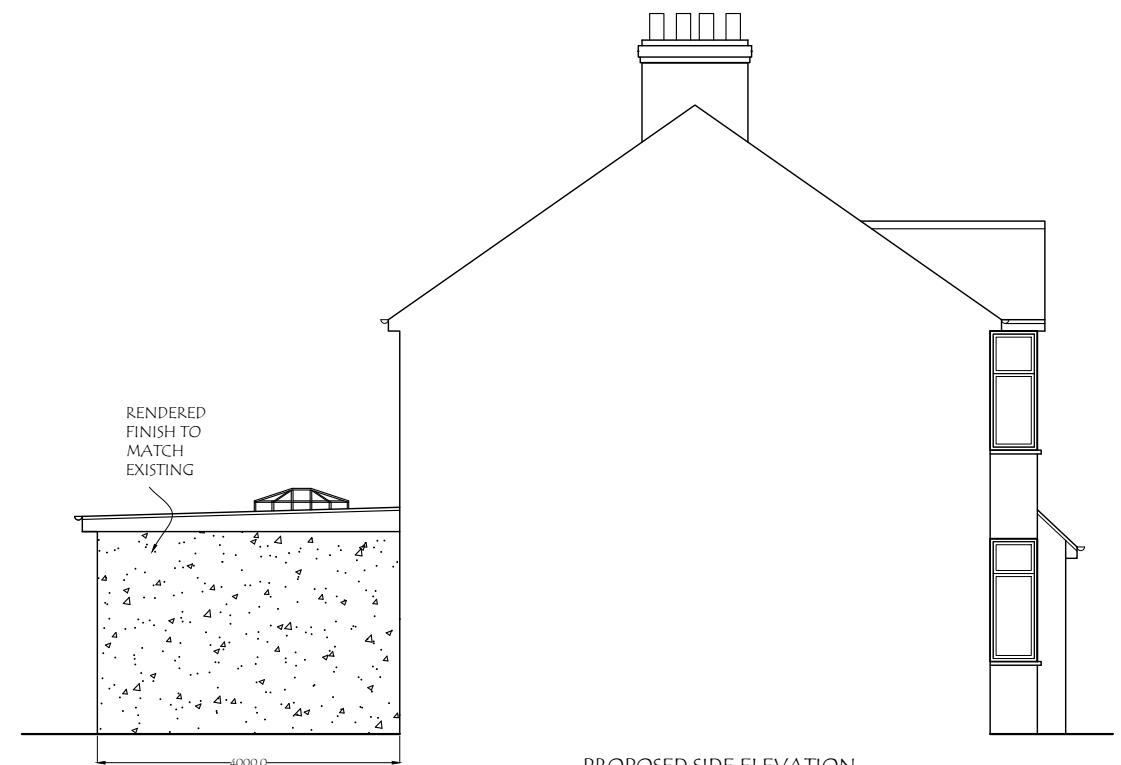

PROPOSED SIDE ELEVATION

Materials used in any exterior work to be of a similar appearance to those used in the construction of the exterior of the existing dwelling house.



25, Greenbank Avenue, Wembley, HA0 2TF.
Email : planningdesigns@hotmail.com
Tel : 07940961010

ADDRESS:
20, CHALFONT ROAD,
HAYES UB3 3BU, UK.

DRAWING TITLE: EXISTING/PROPOSED ELEVATIONS

DRG. NO. - 03



REV:

SCALE - 1: 100

DATE: 07/11/2025

DRG. PAPER SIZE: A3



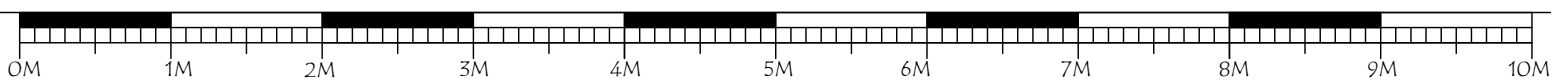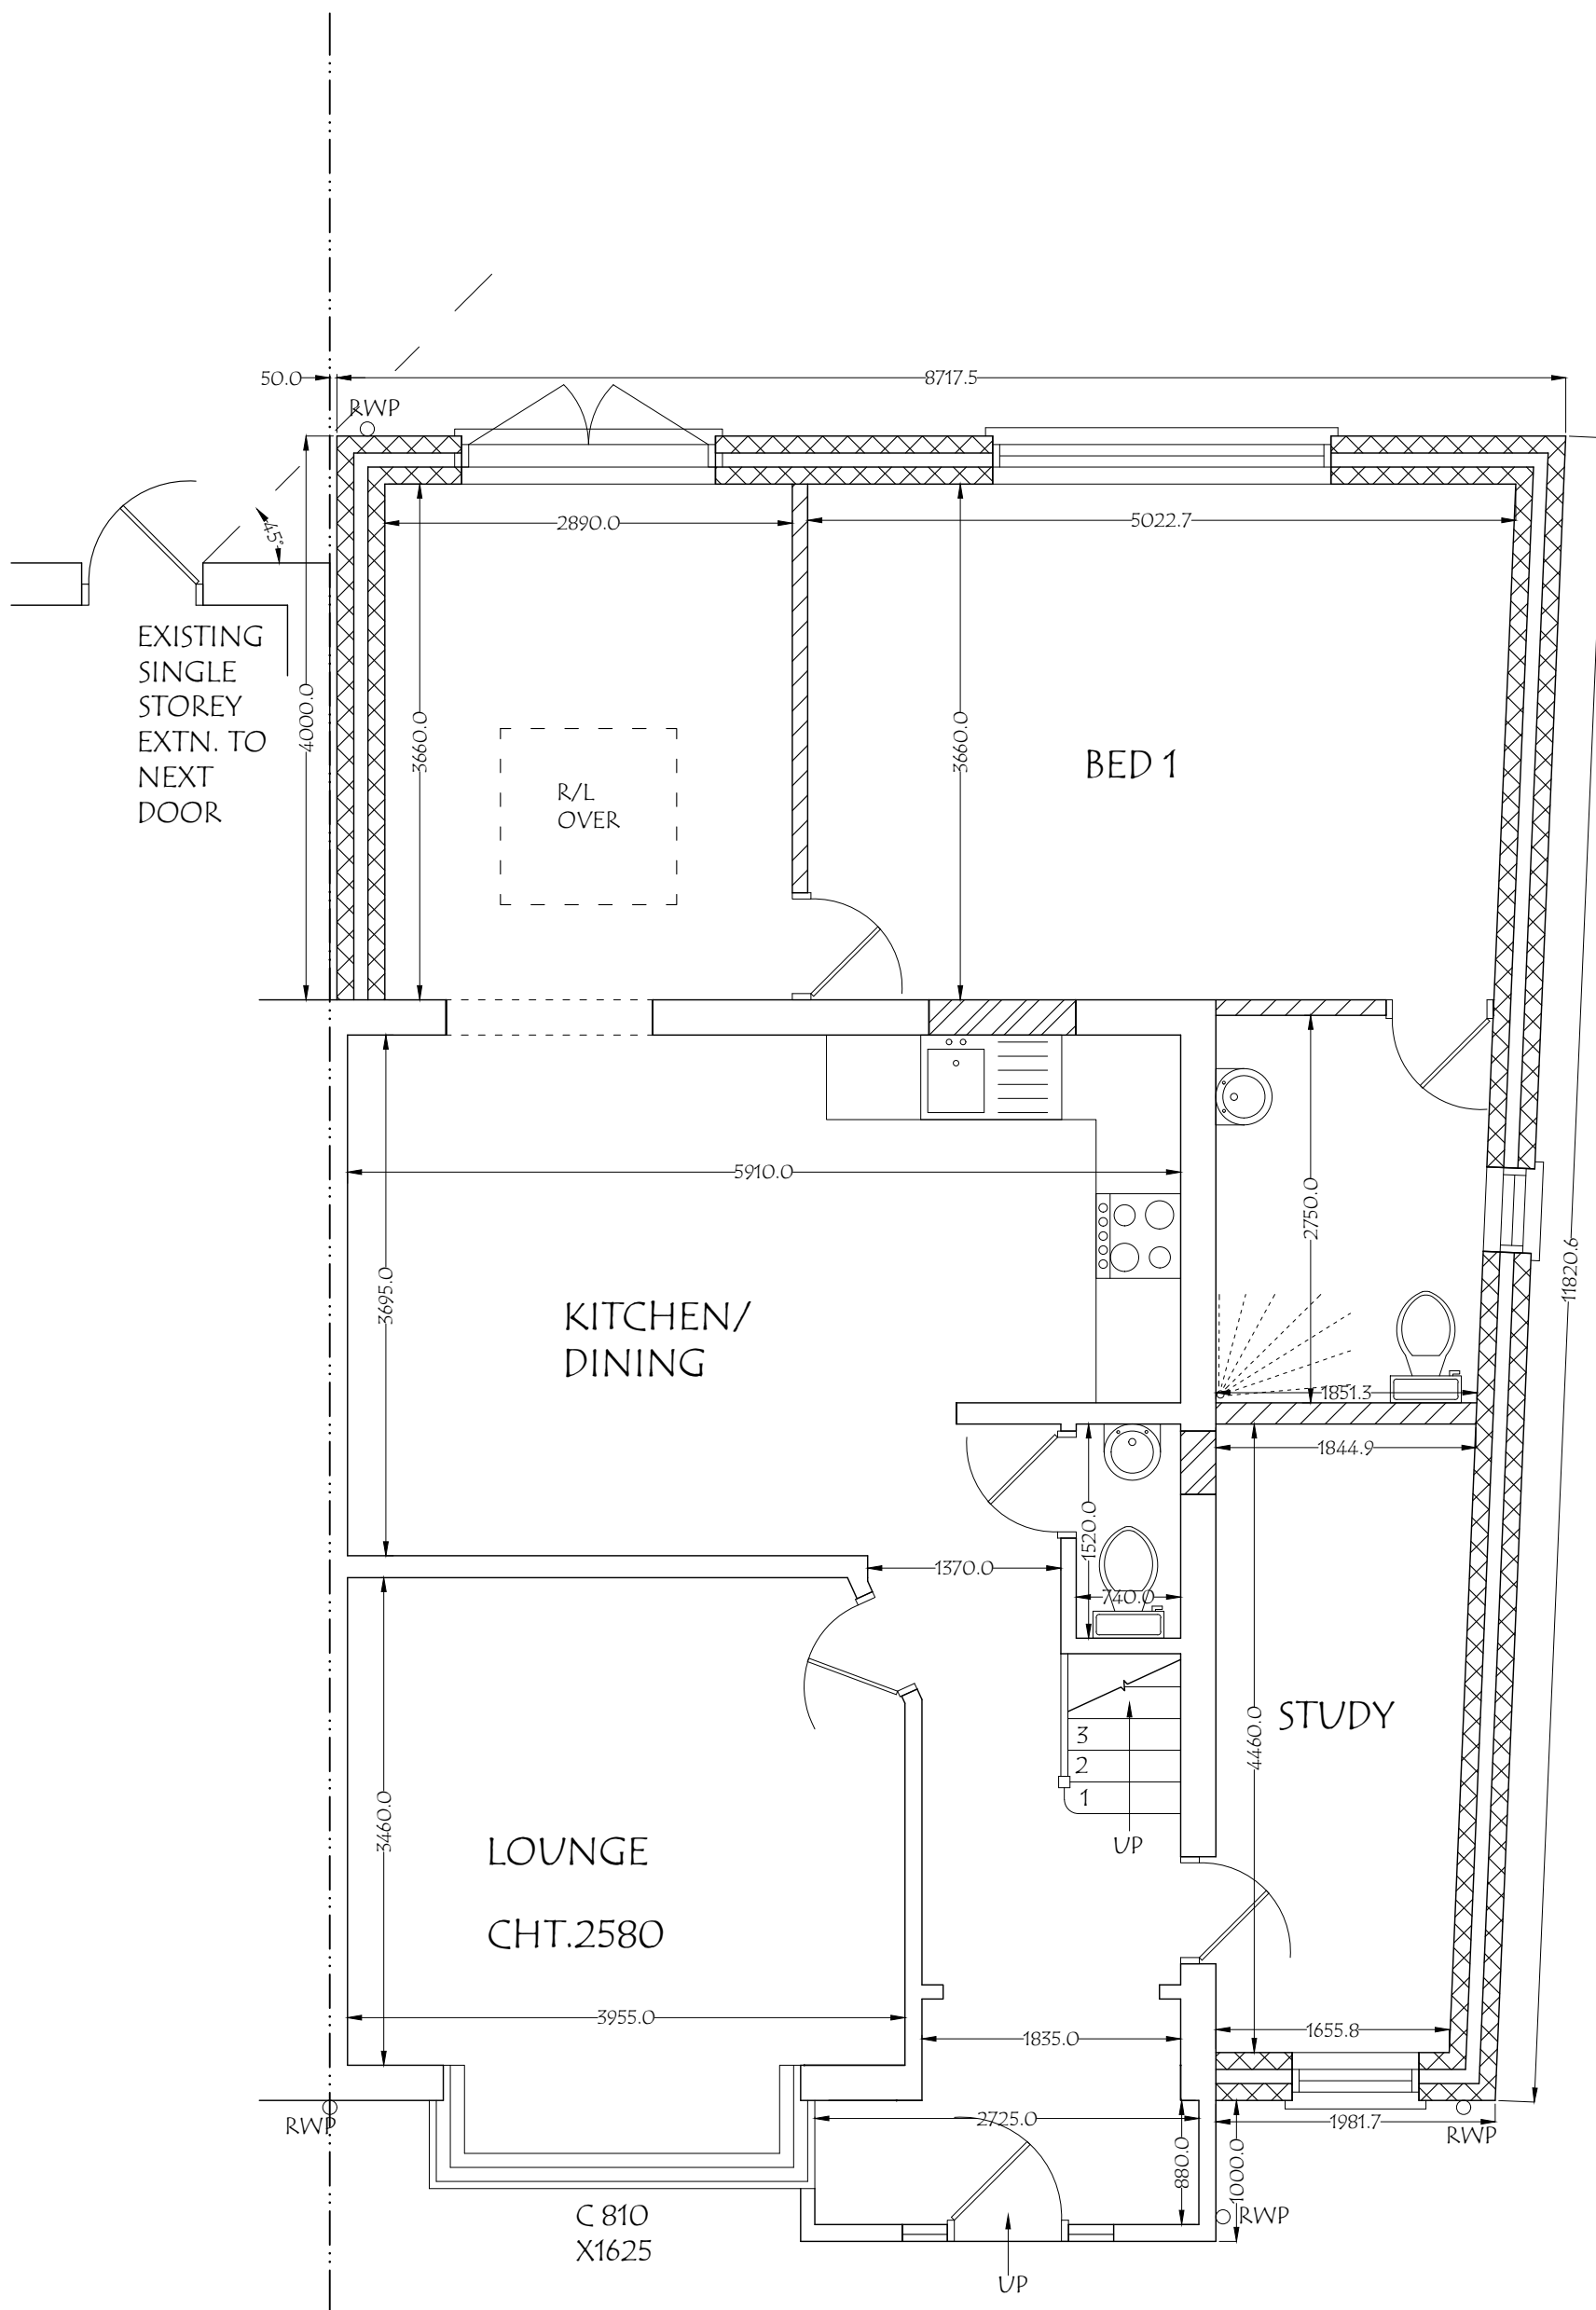

25, Greenbank Avenue, Wembley, HA0 2TF.
Email : planningdesigns@hotmail.com
Tel : 07940961010

ADDRESS:
20, CHALFONT ROAD,
HAYES UB3 3BU, UK.

DRAWING TITLE: PROPOSED GROUND FLOOR PLAN

DRG. NO. - 04

REV:

SCALE - 1: 50

DATE: 07/11/2025

DRG. PAPER SIZE: A3

