

Copyright in the design and this drawing is the property of RESI. Reproduction in whole or in part is forbidden without written sanction of RESI. This drawing must be read in conjunction with all other relevant documentation and drawings.

RESI accepts no liability for any expense, loss or damage of whatsoever nature and however arising from any variation which has not been referred to them and their approval obtained.

Print out to actual scale. Do not scale, except unless for Planning purposes. All dimensions to be cross-checked on-site prior to manufacture and construction. Any discrepancies to be reported to RESI immediately.

#### NOTES

#### KEY

■ Neighbouring context - - - Boundary line



#### Revision

Rev	Notes	Date
-----	-------	------

A	Planning Issue	05/05/2023

**RESI**  
Grow your home

Job Title  
Proposed outbuilding and all associated works at 40 Manor Waye, UB8 2BQ.

Drawing Status  
Planning Drawings

Client  
Wayne Simon

Drawing Title  
Existing Block Plan

Scale  
1 : 200 @ A3


Drawn  
AR

Date  
May 2023

Checked  
RBS

Drawing No.  
B180281-1000

REV  
A

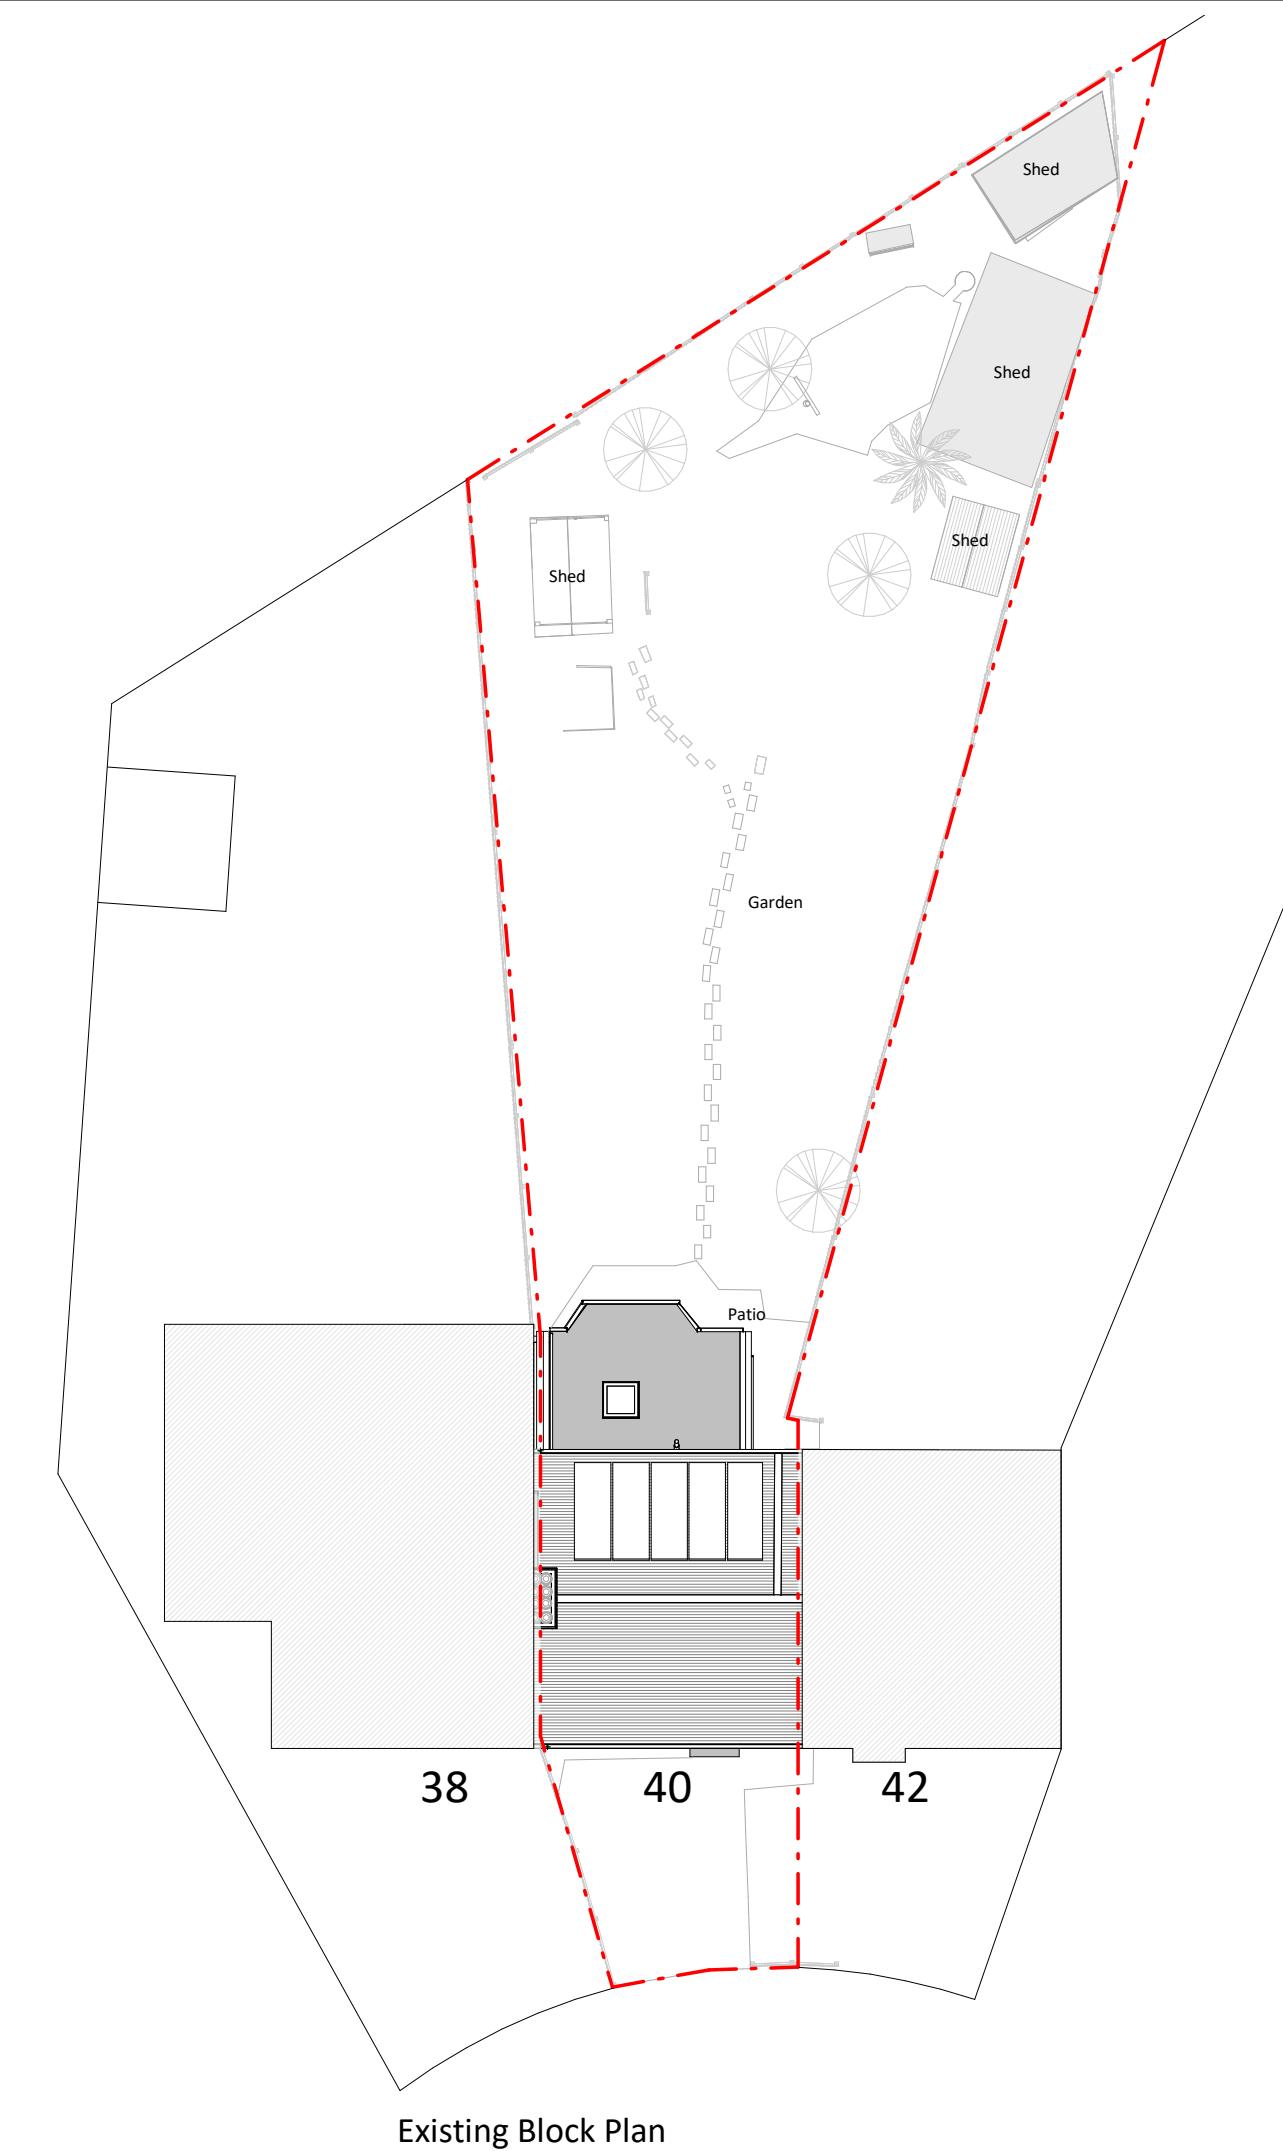

Copyright in the design and this drawing is the property of RESI. Reproduction in whole or in part is forbidden without written sanction of RESI. This drawing must be read in conjunction with all other relevant documentation and drawings.

RESI accepts no liability for any expense, loss or damage of whatsoever nature and however arising from any variation which has not been referred to them and their approval obtained.

Print out to actual scale. Do not scale, except unless for Planning purposes. All dimensions to be cross-checked on-site prior to manufacture and construction. Any discrepancies to be reported to RESI immediately.

#### NOTES

#### KEY

■ Neighbouring context - - - Boundary line



#### Revision

Rev	Notes	Date
-----	-------	------

A	Planning Issue	05/05/2023

**RESI®**  
Grow your home

Job Title  
Proposed outbuilding and all associated works at 40 Manor Wayne, UB8 2BQ.

Drawing Status  
Planning Drawings

Client  
Wayne Simon

Drawing Title  
Proposed Block Plan

Scale  
1 : 200 @ A3


Drawn  
AR

Date  
May 2023

Checked  
ARG

Drawing No.  
B180281-3000

REV  
A

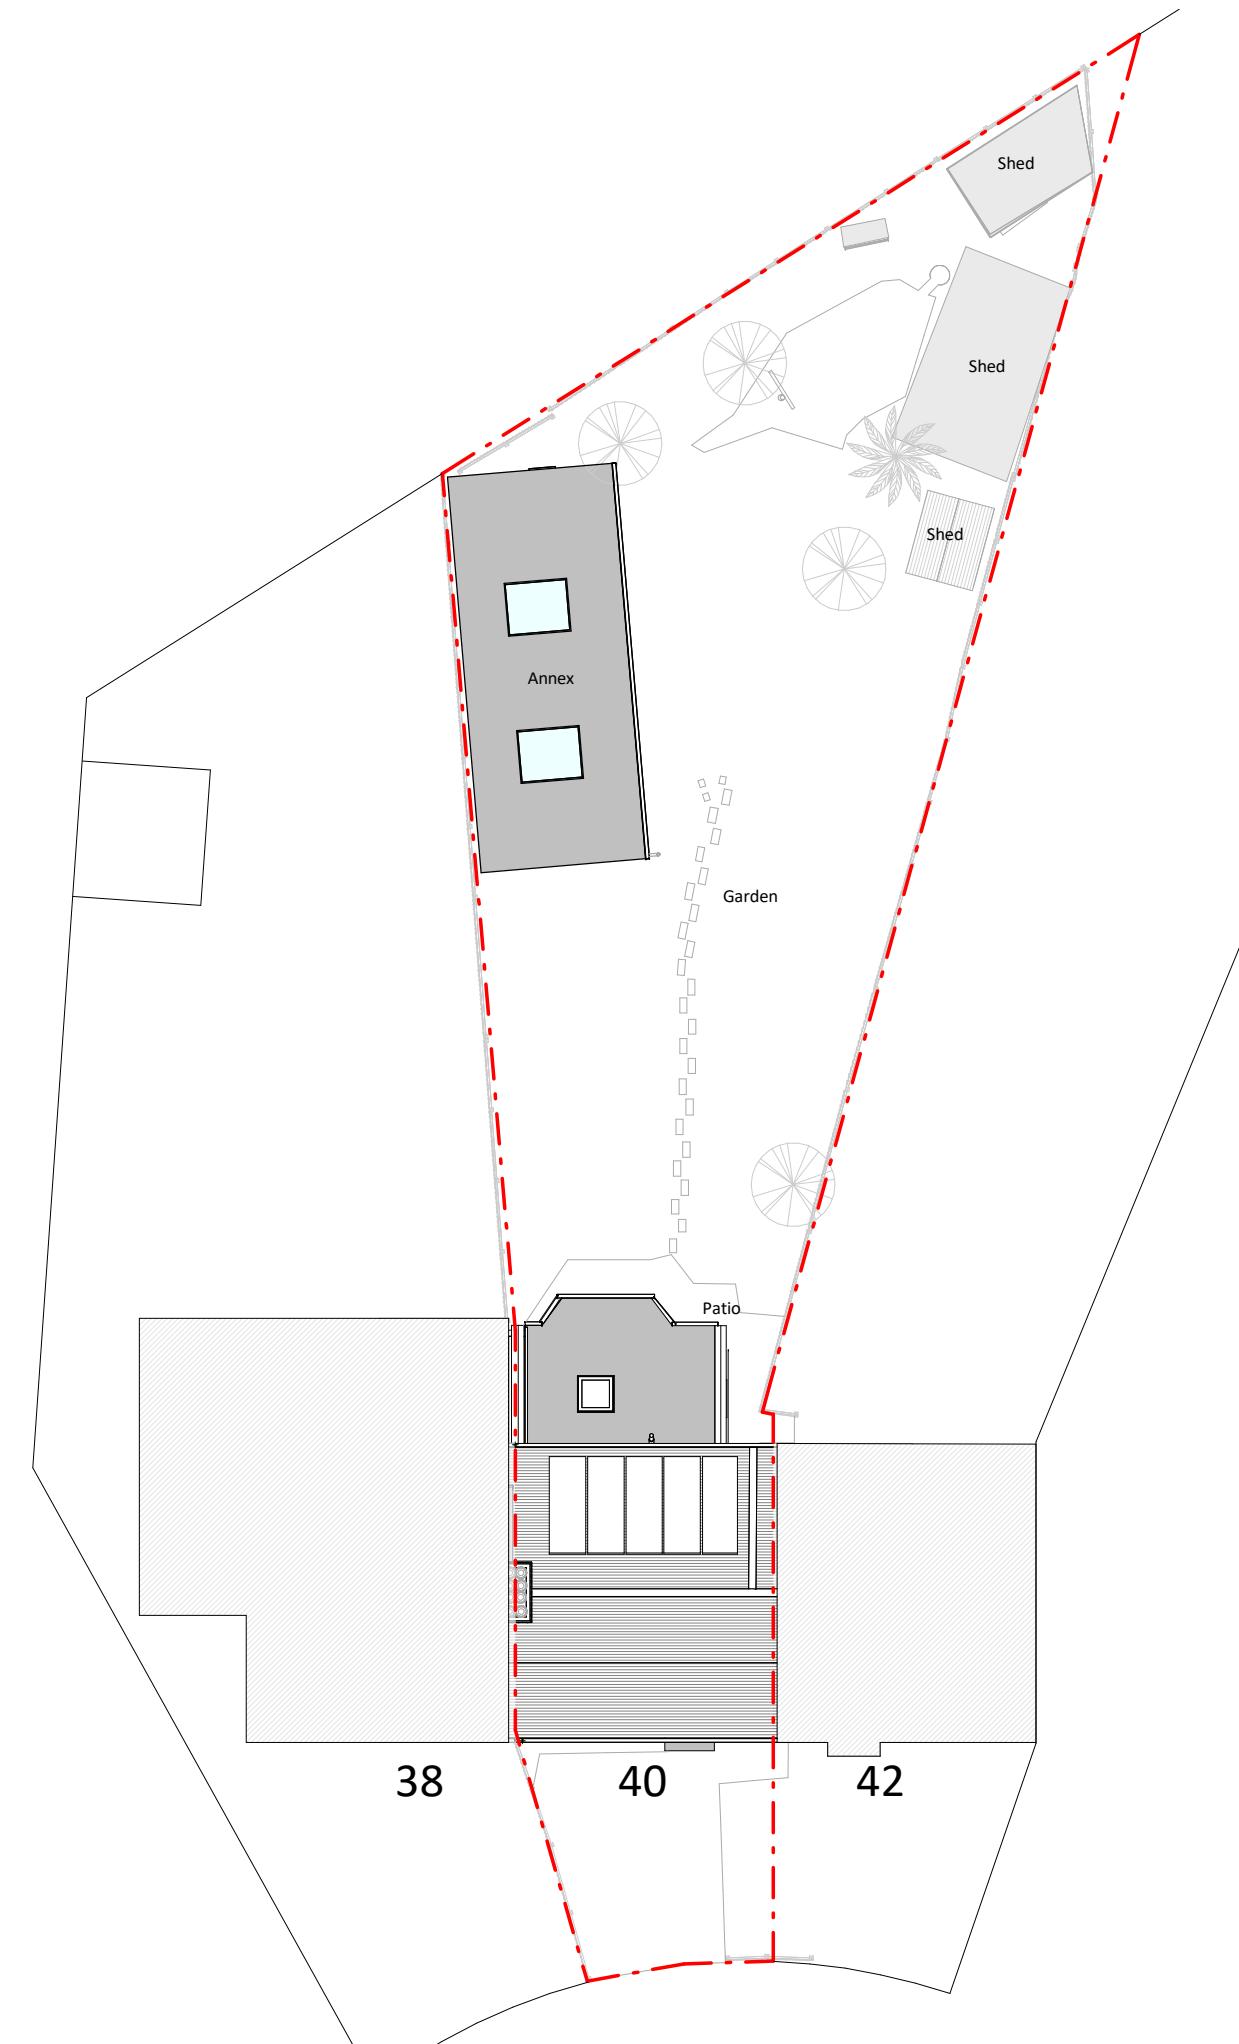

Proposed Block Plan

2 0 2 4 6 8 10  
SCALE 1:200  
m