




Left Side Elevation

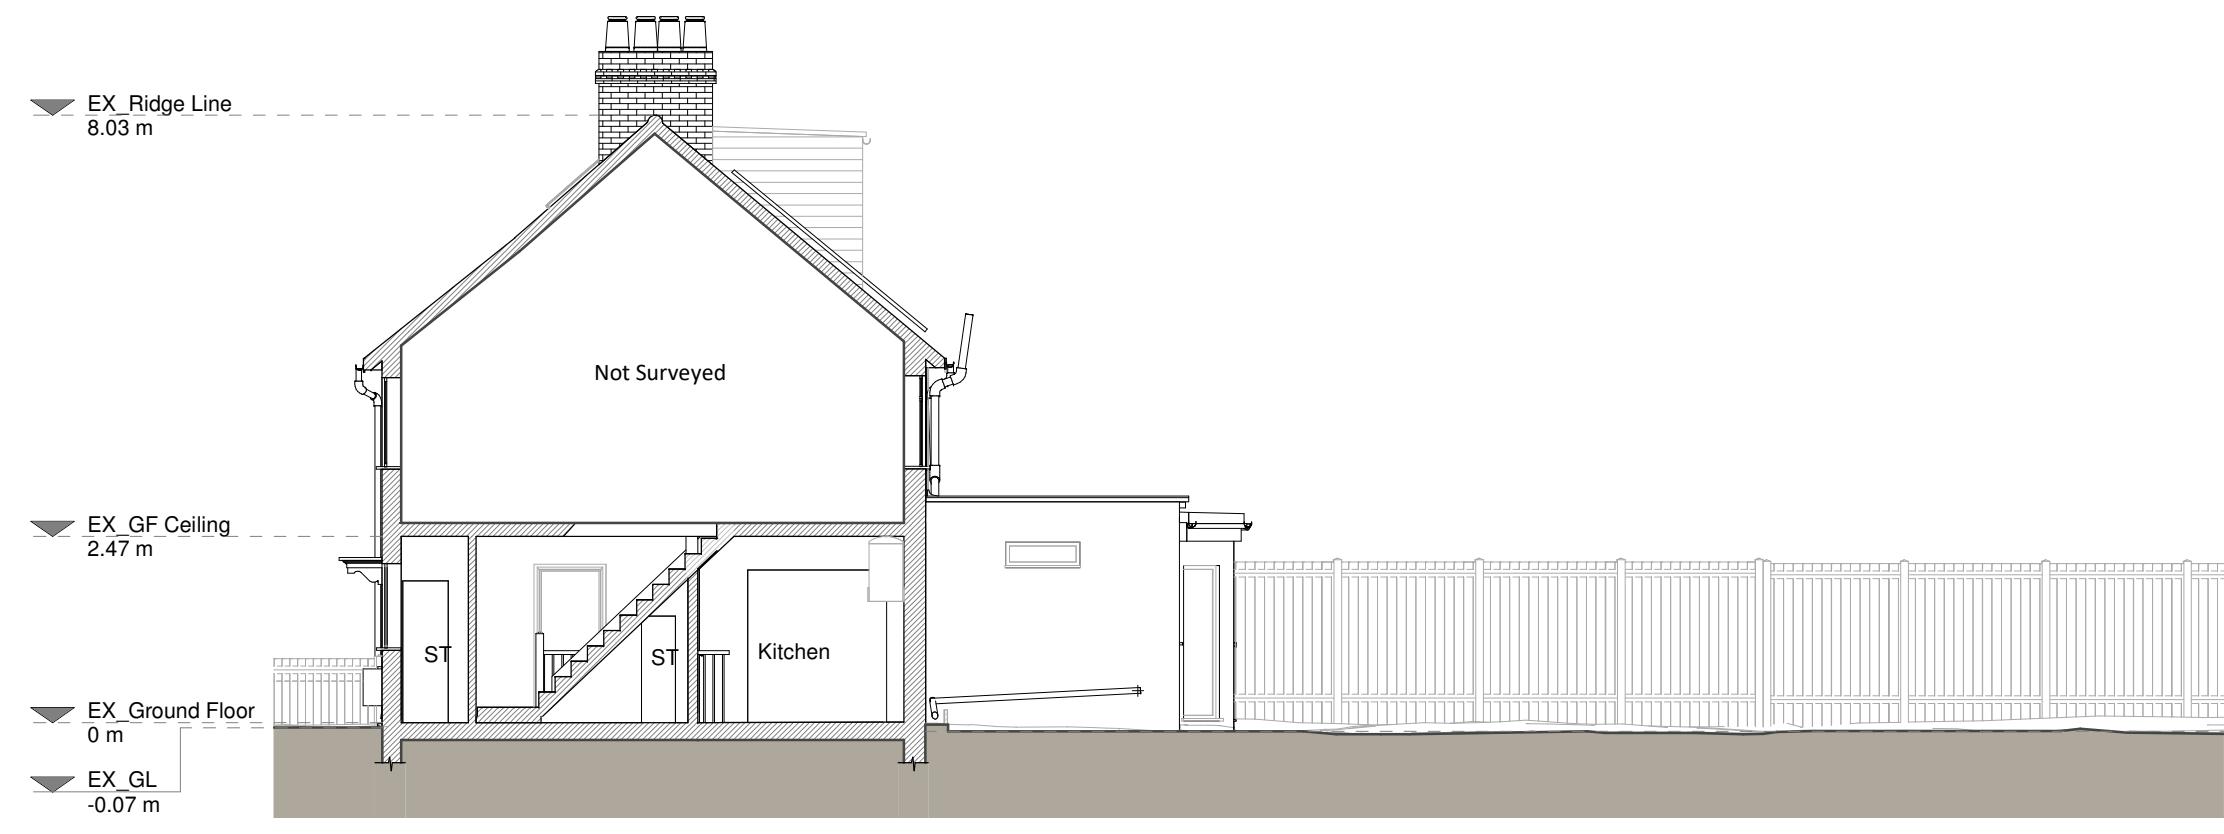


Section A - A

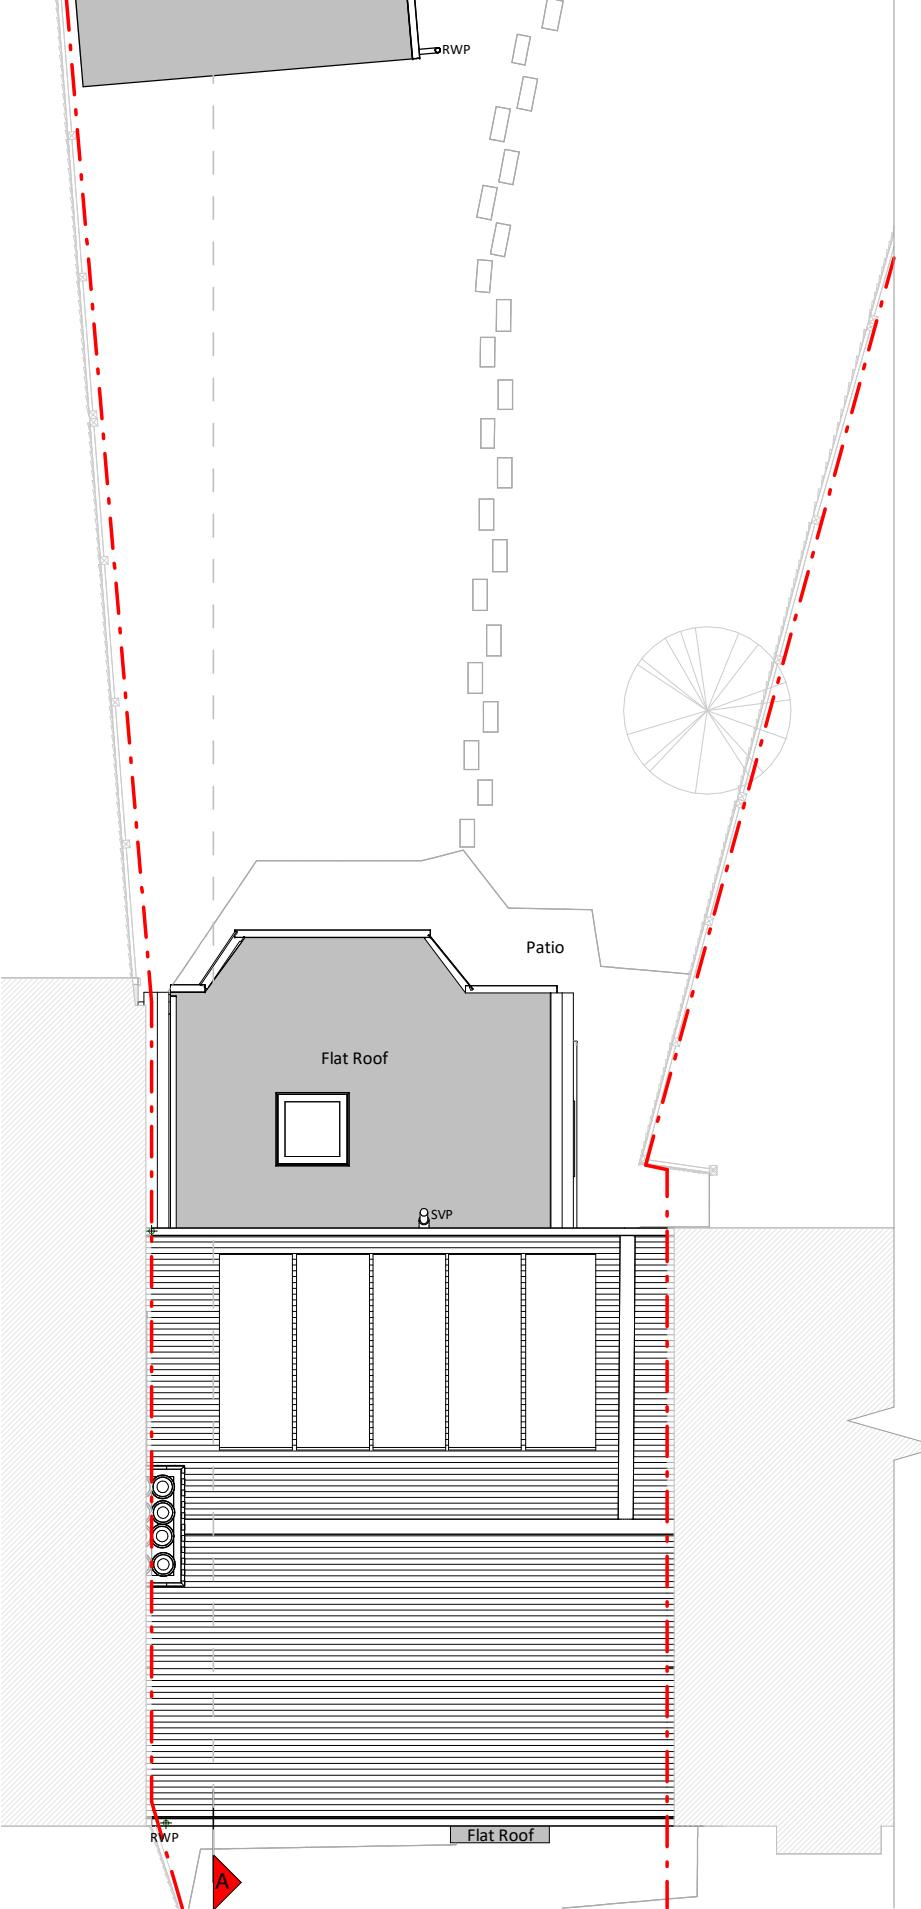

Plan

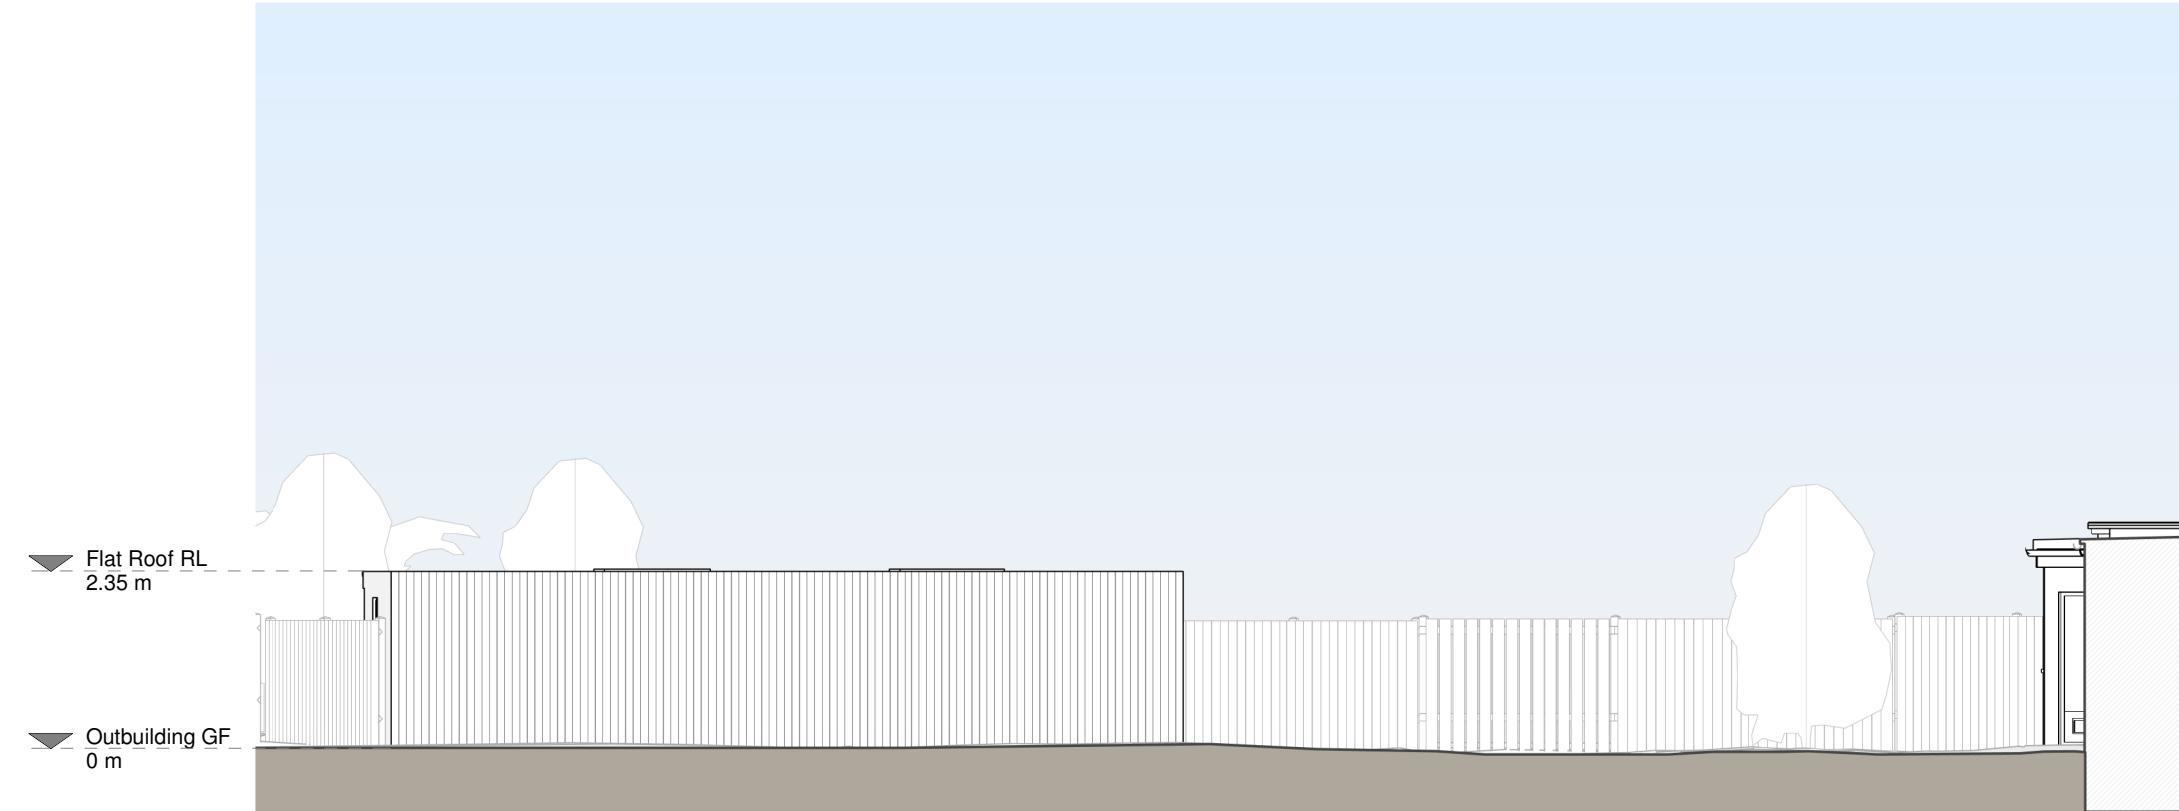

Left Side Elevation

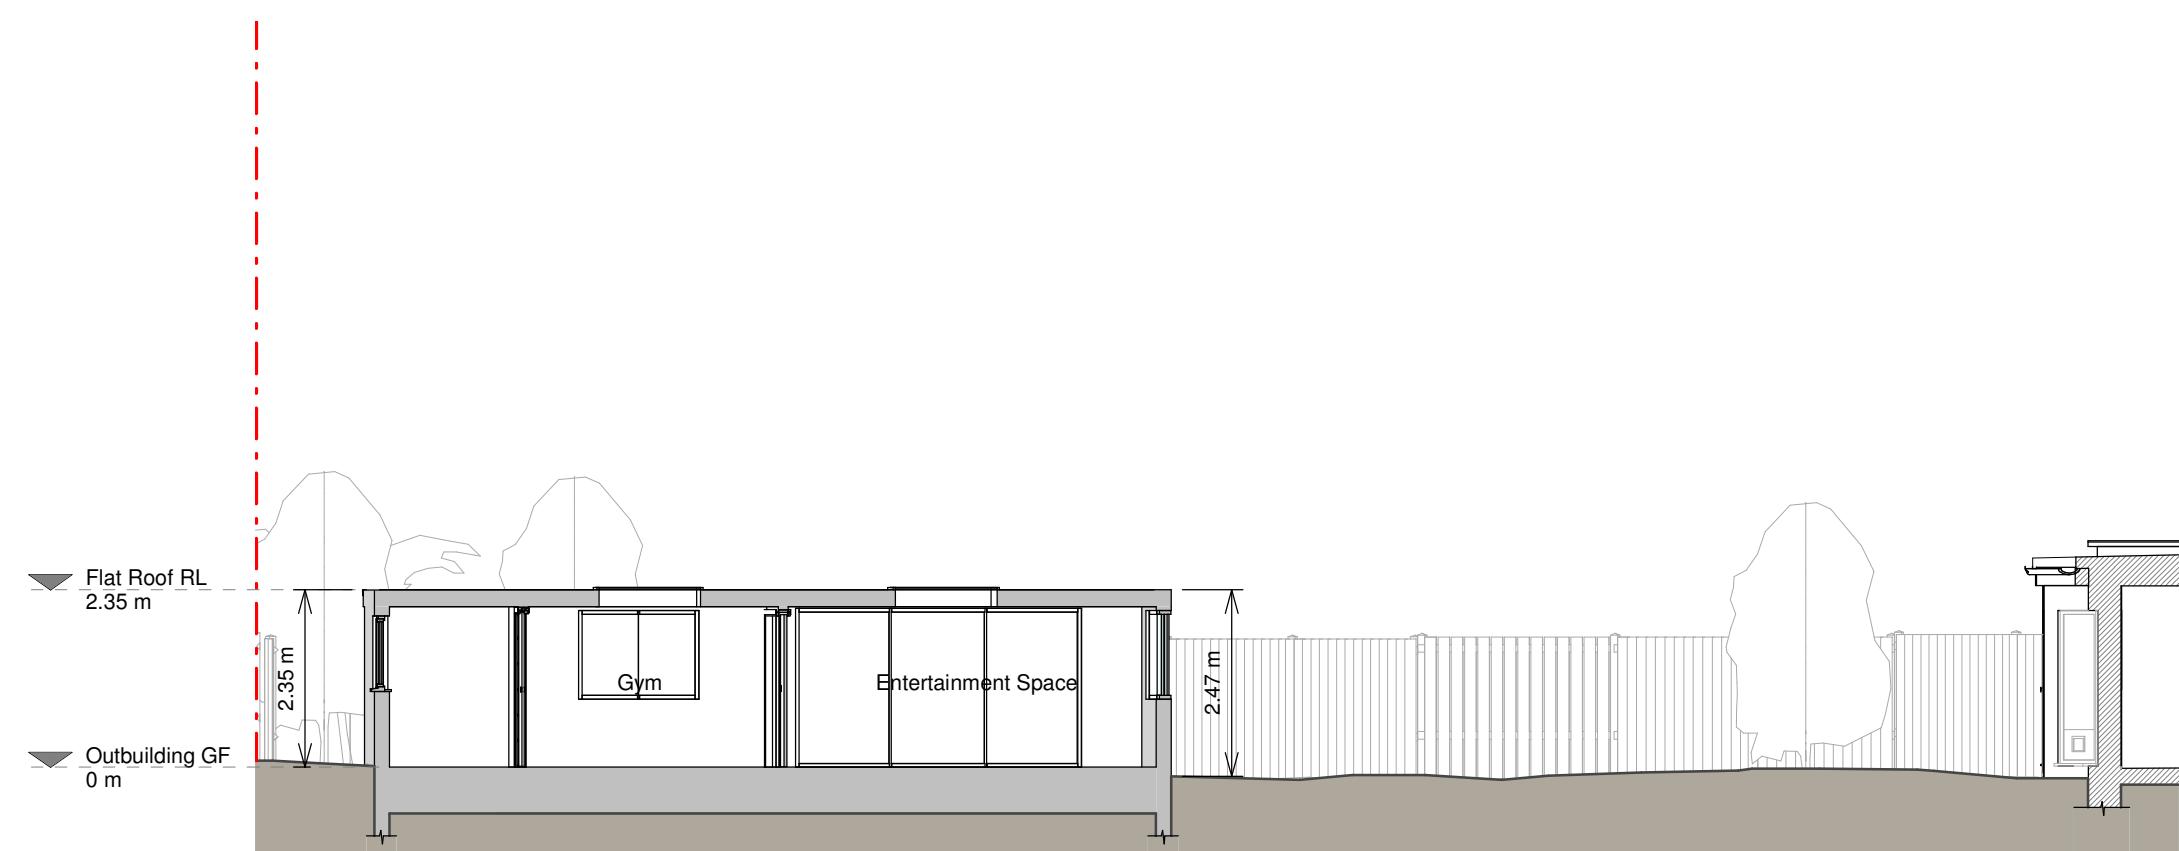

Section A - A