


72 Merton Avenue, Hillingdon UB1

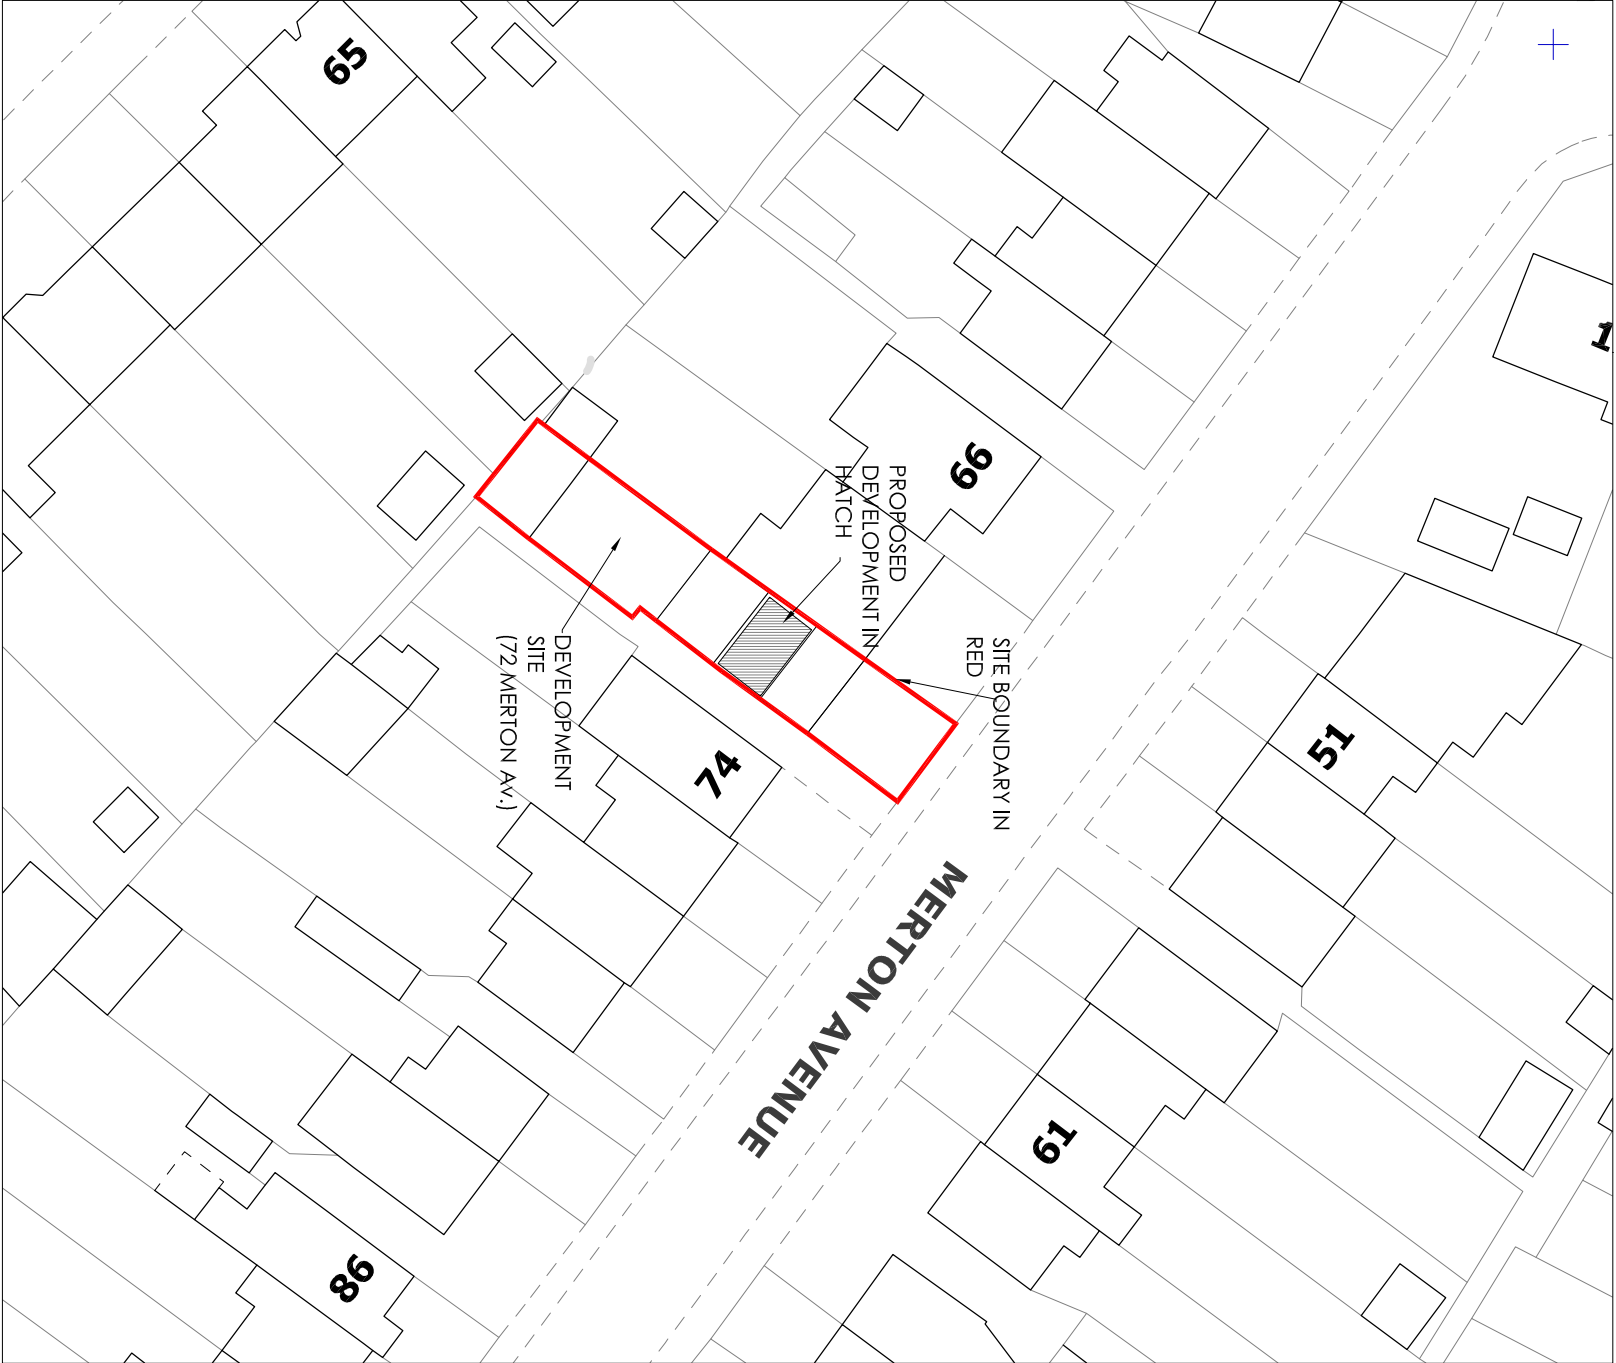

PROPOSED BLOCK PLAN

SITE LOCATION PLAN (1 : 1250)



GAVIN FUNG ARCHITECTS
16 BROWNLOW COURT, BROWNLOW ROAD,
LONDON N11 2BH
e: gavin.fung@ydnoo.co.uk m: 0790 6126 474

DRAWING TITLE:
SITE LOCATION AND BLOCK PLAN

PROJECT TITLE: PROPOSED HIP TO GABLE WITH DORMER CONVERSION, TO EXISTING SEMI-DETACHED HOUSE AT 72 Merton Avenue, Hillingdon UB10 9BL	DRAWING BY: GF	SCALE: 1:1250	DATE: JULY 2023
	DRAWING NUMBER: 2308	STATUS: PL	NUMBER REV. 100 —

FILE PATH SHOWN IN MARGIN