


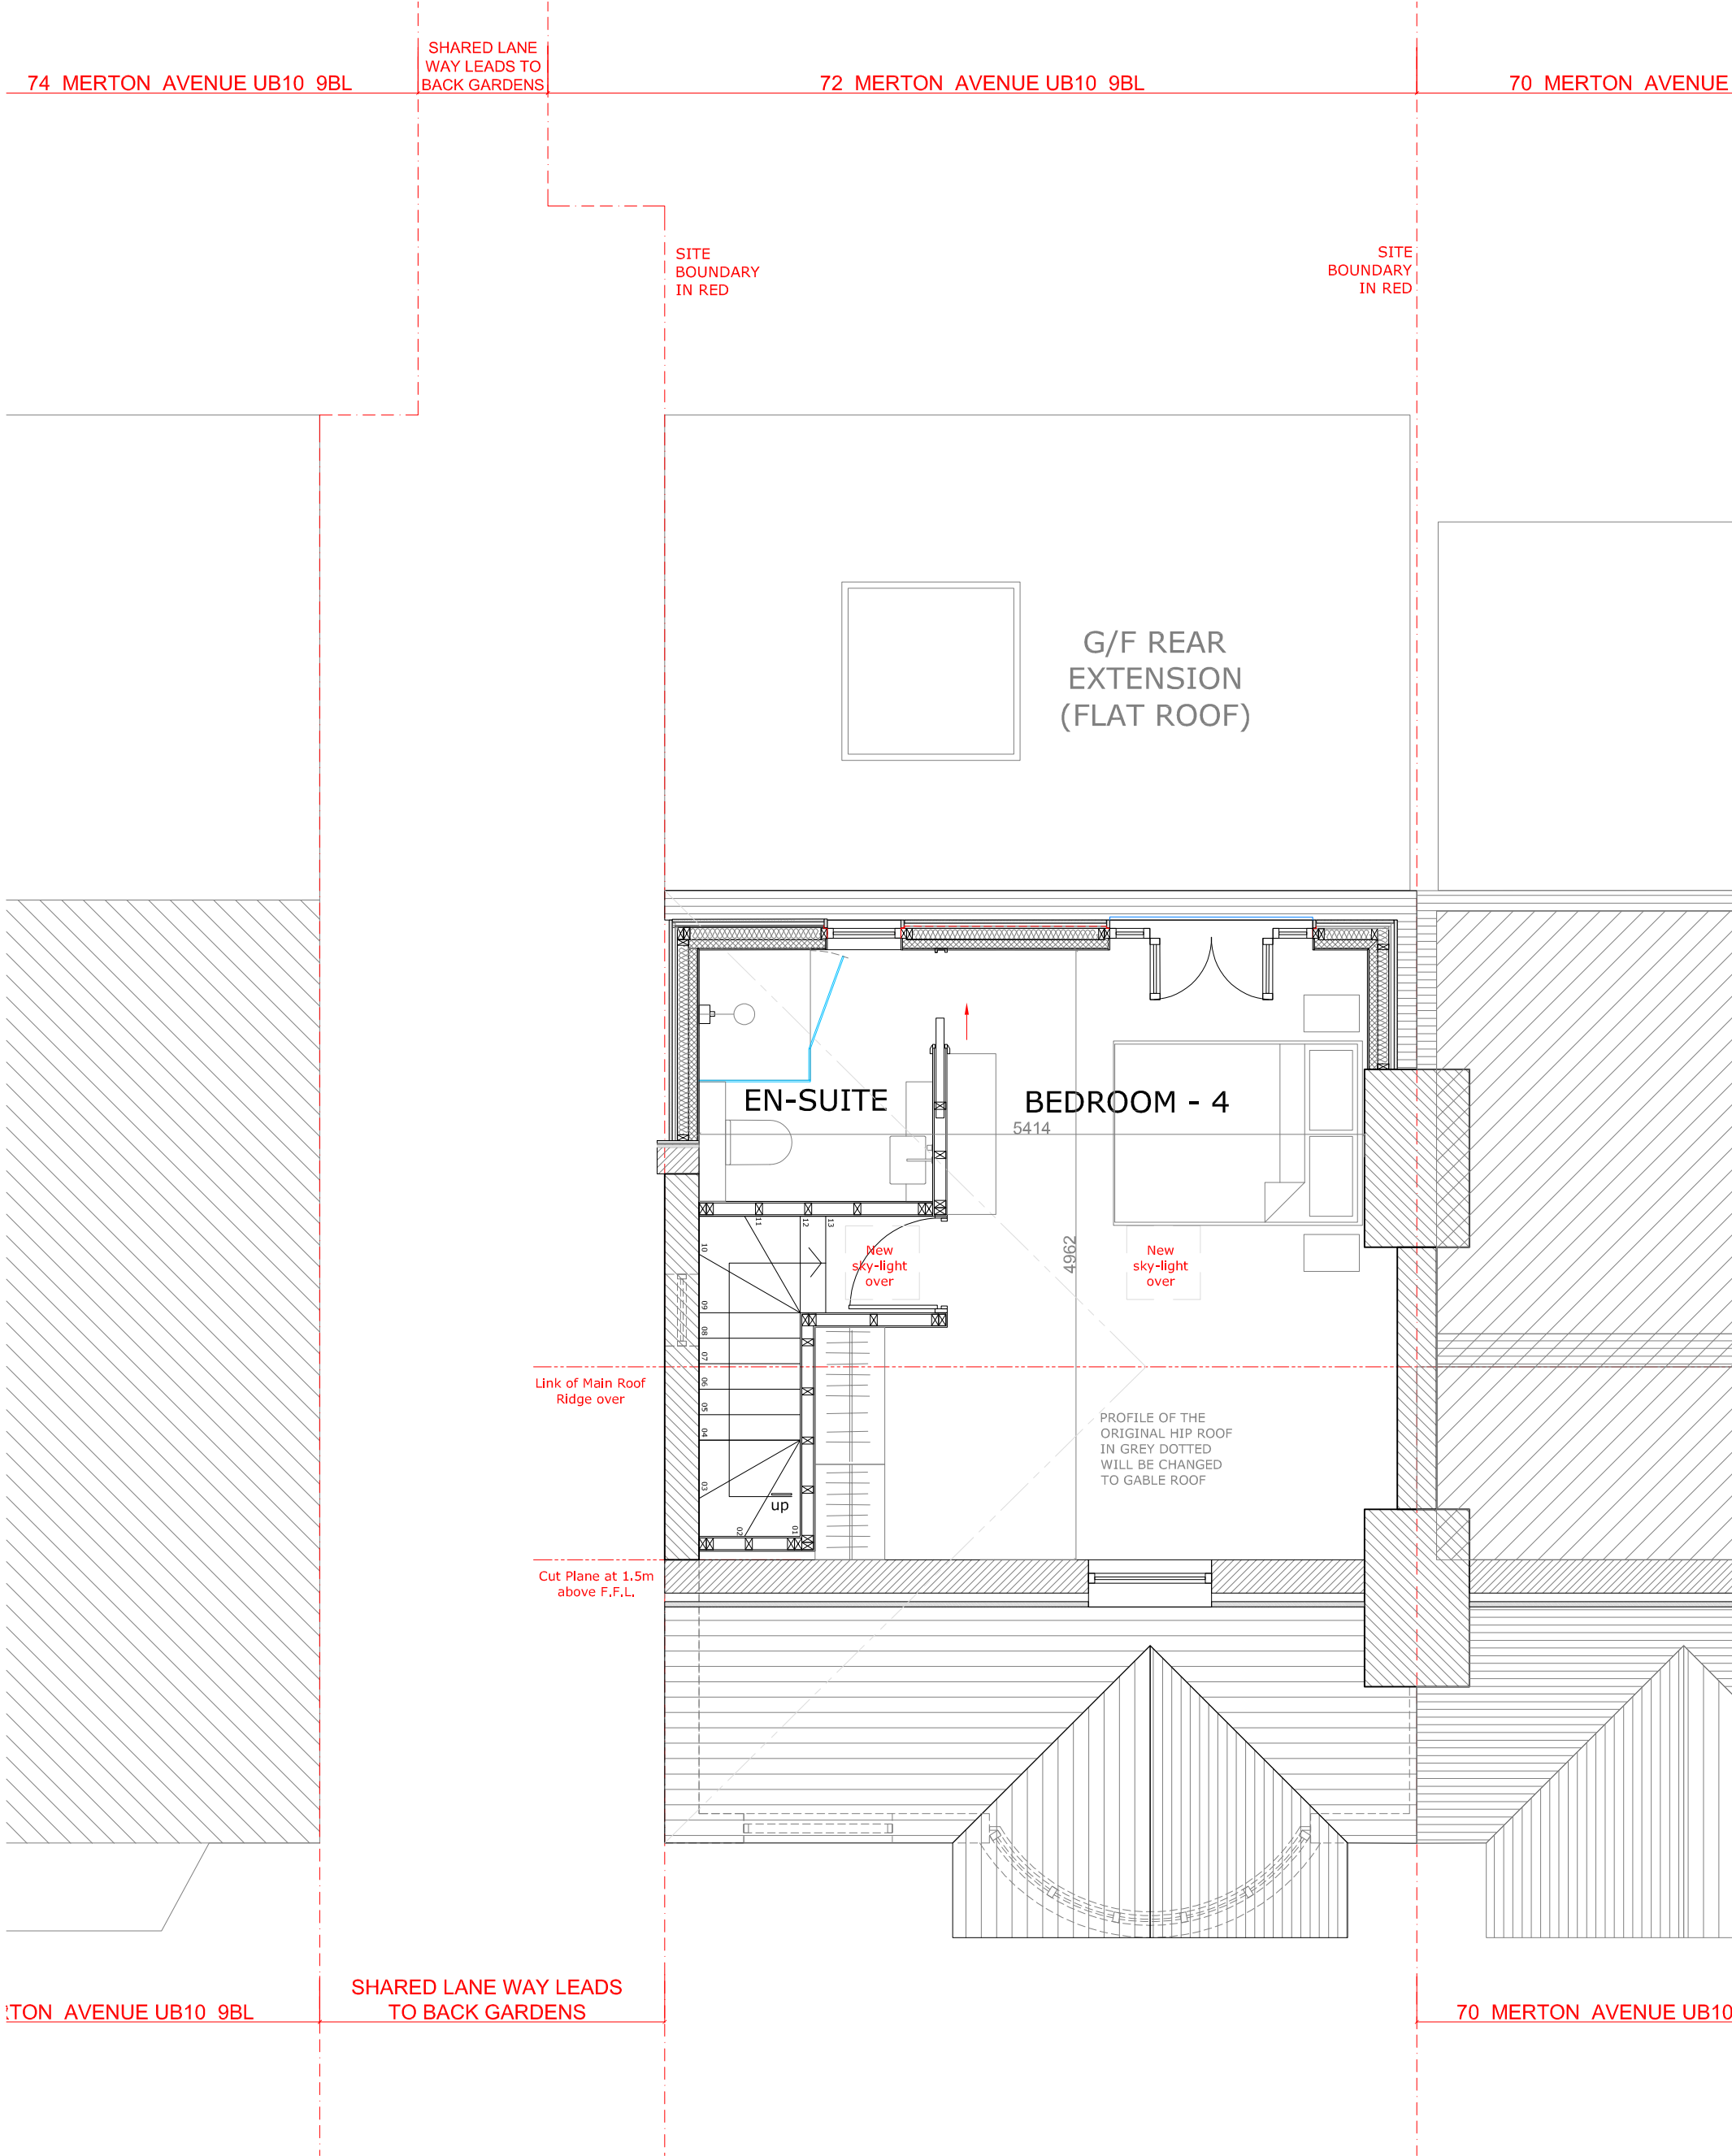

PROPOSED NEW LOFT PLAN

GAVIN FUNG ARCHITECTS

16 BROWNLOW COURT, BROWNLOW ROAD,
LONDON N11 2BH

e: gavin.fung@yahoo.co.uk m: 0790 6126 474

DRAWING TITLE:
PROPOSED NEW LOFT PLAN

PROJECT TITLE:
PROPOSED HIP TO GABLE WITH DORMER CONVERSION,
TO EXISTING SEMI-DETACHED HOUSE AT
72 Merton Avenue, Hillingdon UB10 9BL

DRAWING BY: GF	SCALE: 1: 50 @ A3	DATE: JULY 2023
DRAWING NUMBER: PROJECT	STATUS	NUMBER REV.
2308	PL	103 -

FILE PATH SHOWN IN MARGIN