




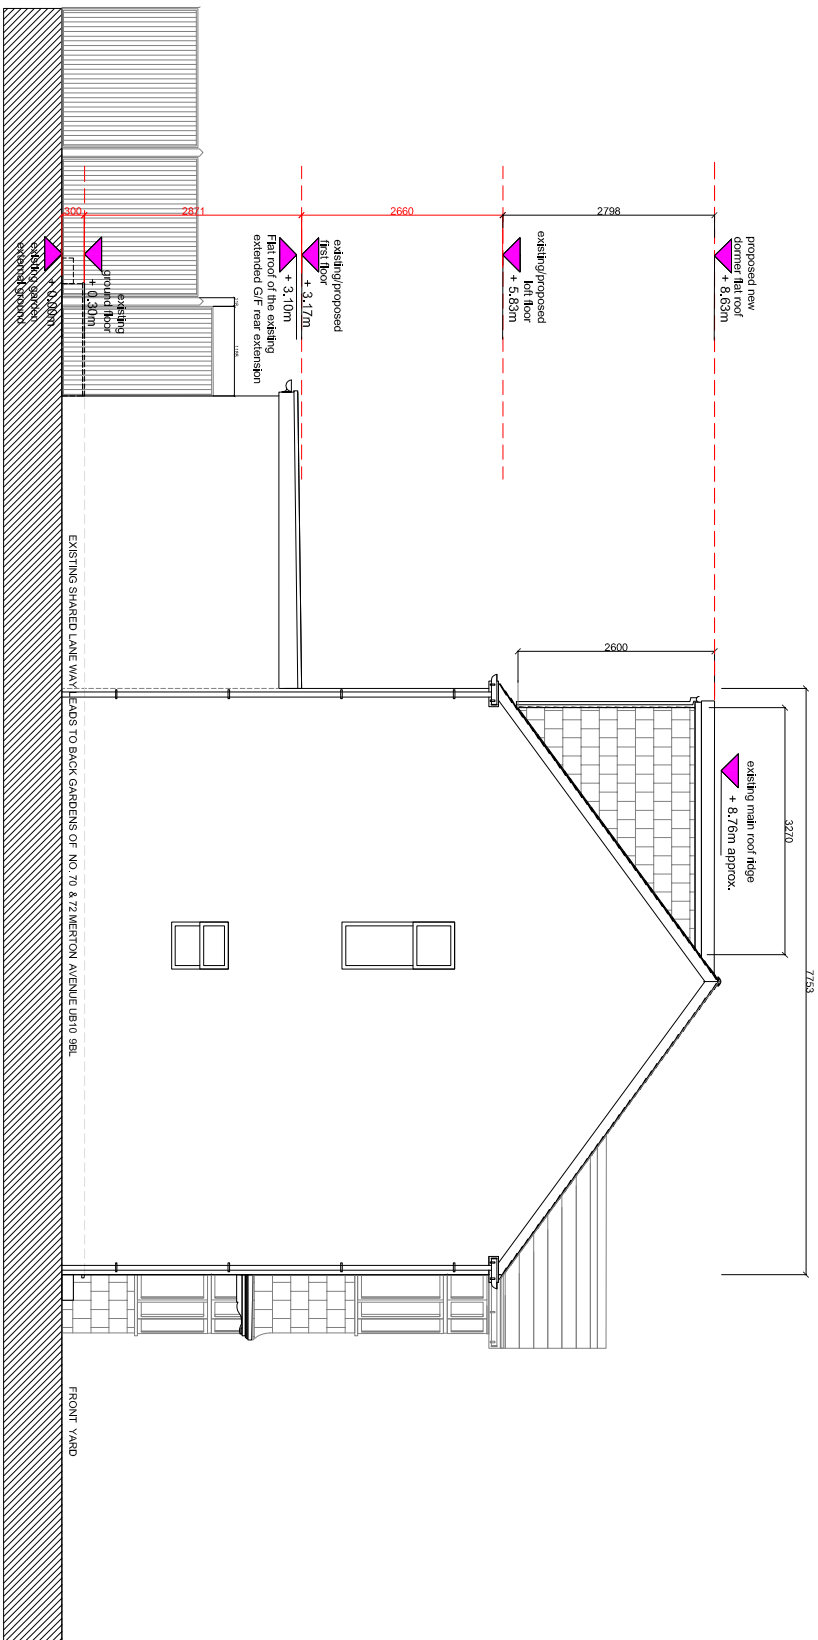

PROPOSED SIDE ELEVATION

NEW LOFT/ DORMER CREATED ROOF SPACE :	
HIPE TO GABLE EXTENSION	$= \frac{1}{6} \times (W) \times (H) \times (D)$ $= \frac{1}{6} \times 7.75 \times 2.94 \times 3.99m$ $= 15.1 m^3$
DORMER CONVERSION	$= \frac{3}{4} \times 2.6(H) \times 3.3(D) \times 6.0(W)$ $= 25.7m^3$
NEW CREATED ROOF SPACE = DORMER CONVERSION + HIP TO GABLE ROOF	$= 25.7 + 15.1 m^3$ $= 40.8 m^3$
40.8 < 50 m³ (50 m³ IS Allowed FOR SEMI-DETACHED HOUSE)	

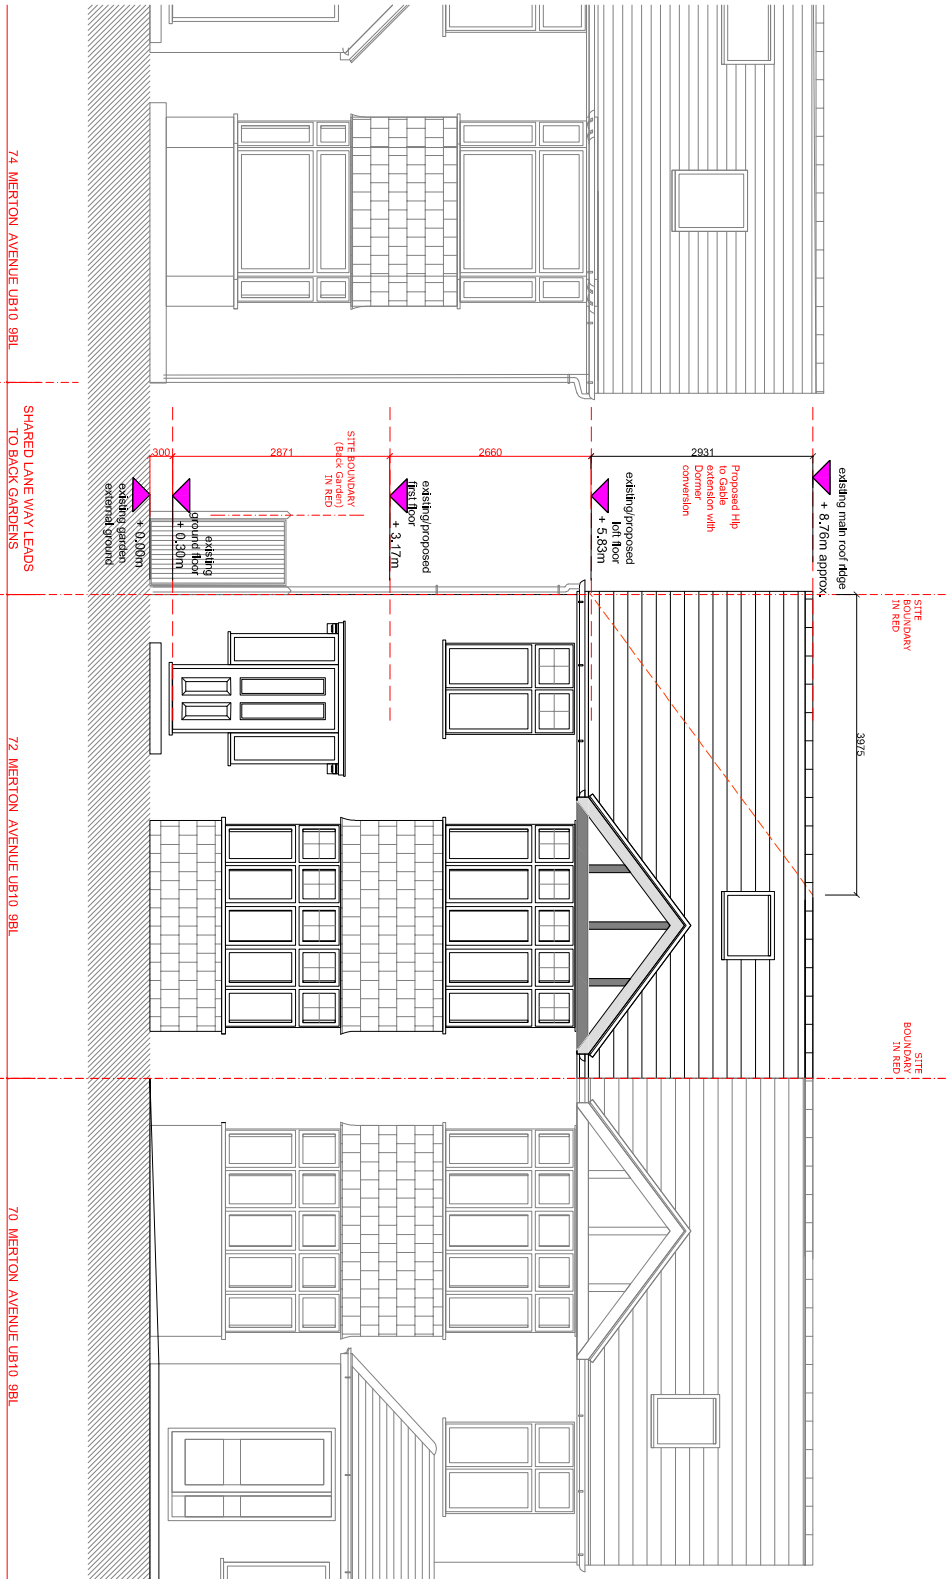

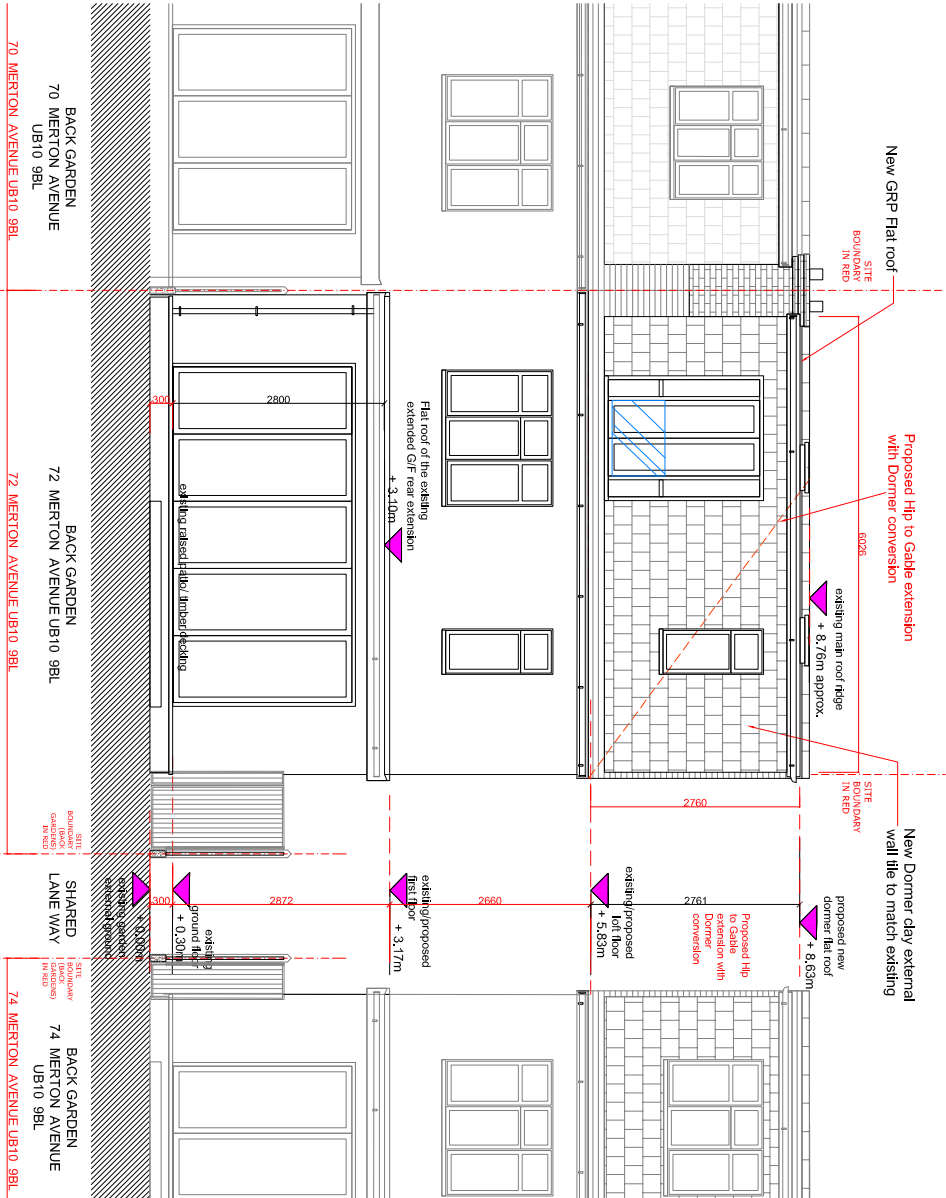

GAVIN FUNG ARCHITECTS

16 BROWNLOW COURT, BROWNLOW ROAD,
LONDON N11 2BH

e: gavin.fung@ydhoo.co.uk m: 0790 6126 474

DRAWING TITLE:
PROPOSED ELEVATIONS

PROJECT TITLE:
PROPOSED HIP TO GABLE WITH DORMER CONVERSION,
TO EXISTING SEMI-DETACHED HOUSE AT
72 Merton Avenue, Hillingdon UB10 9BL

DRAWING BY: GF	SCALE: 1: 100 @ A3	DATE: JULY' 2023
DRAWING NUMBER: PROJECT 2308	STATUS PL	NUMBER REV. 106 —