



72 Merton Avenue, Hillingdon UB1

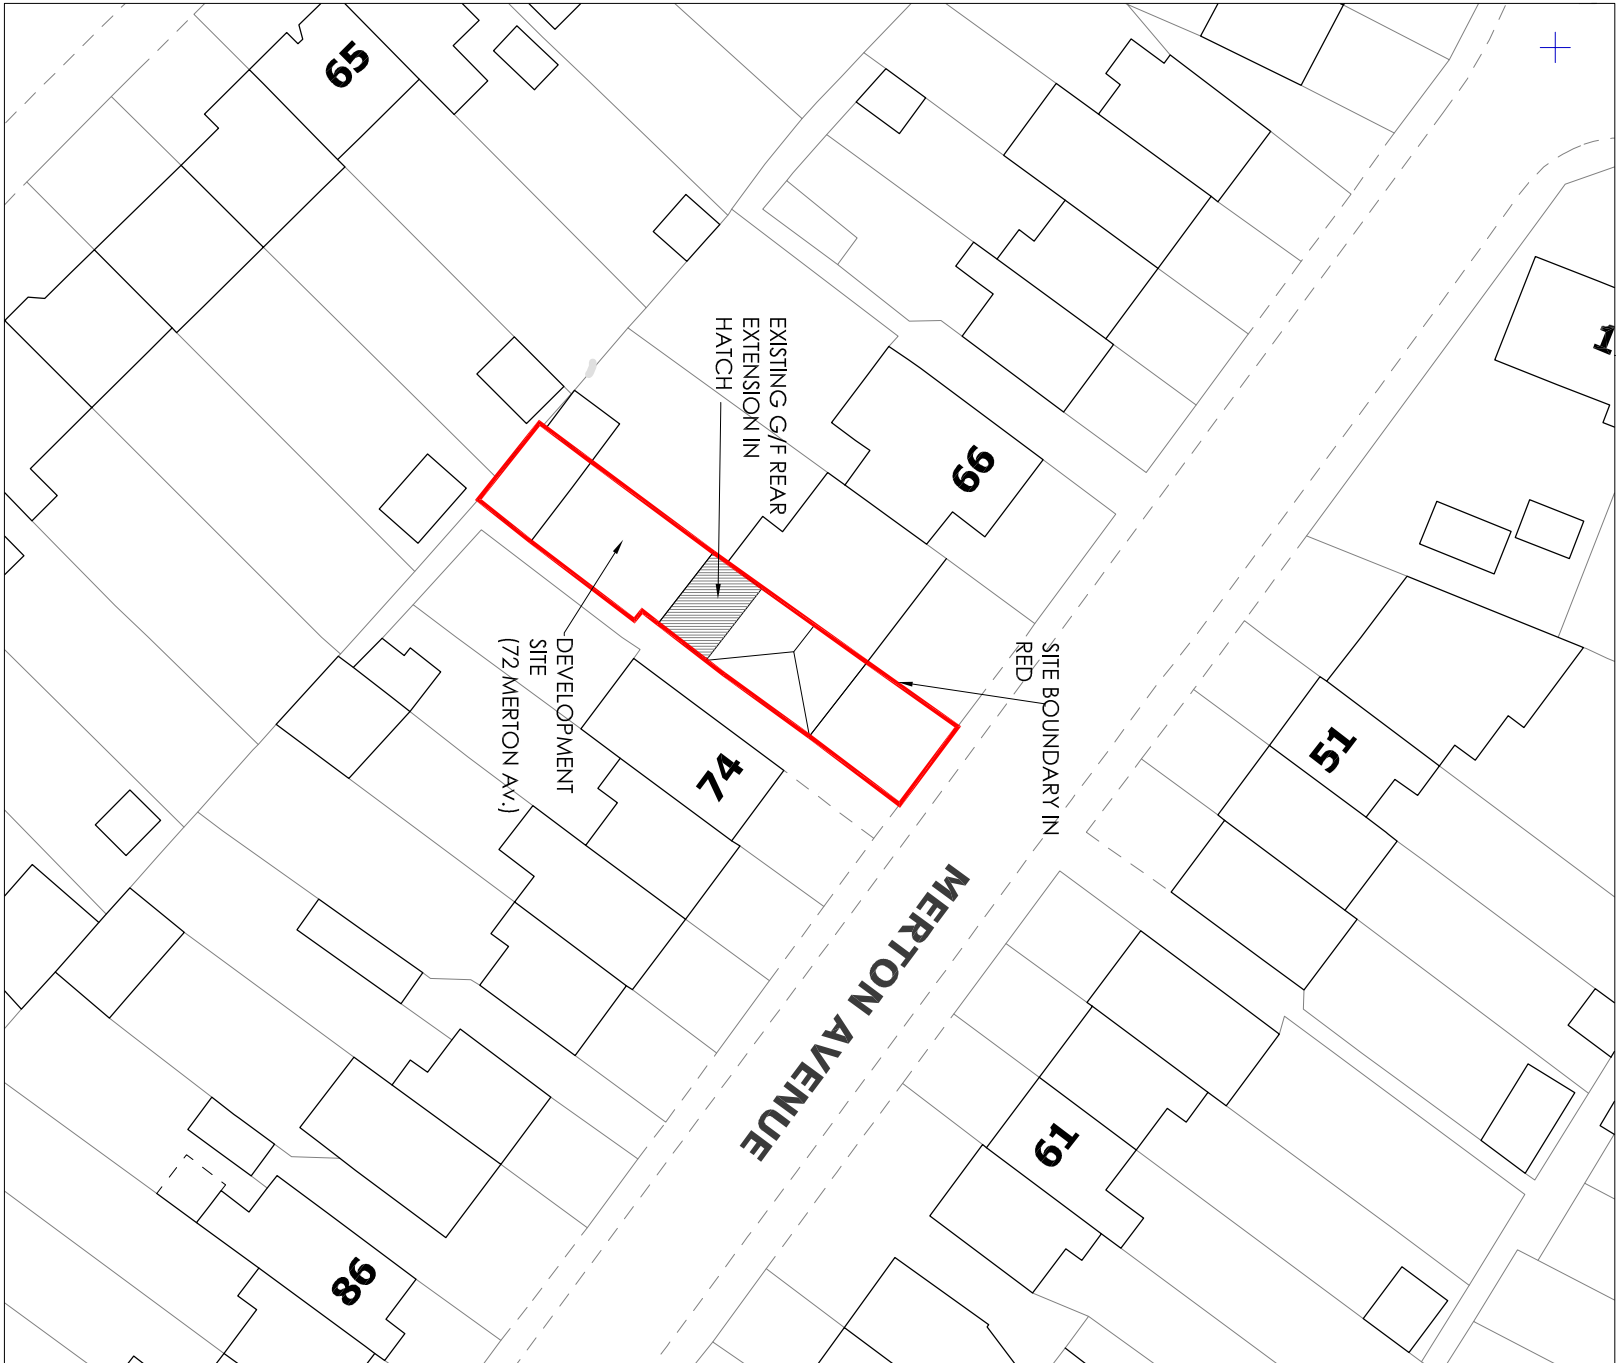

EXISTING BLOCK PLAN

SITE LOCATION PLAN (1 : 1250)

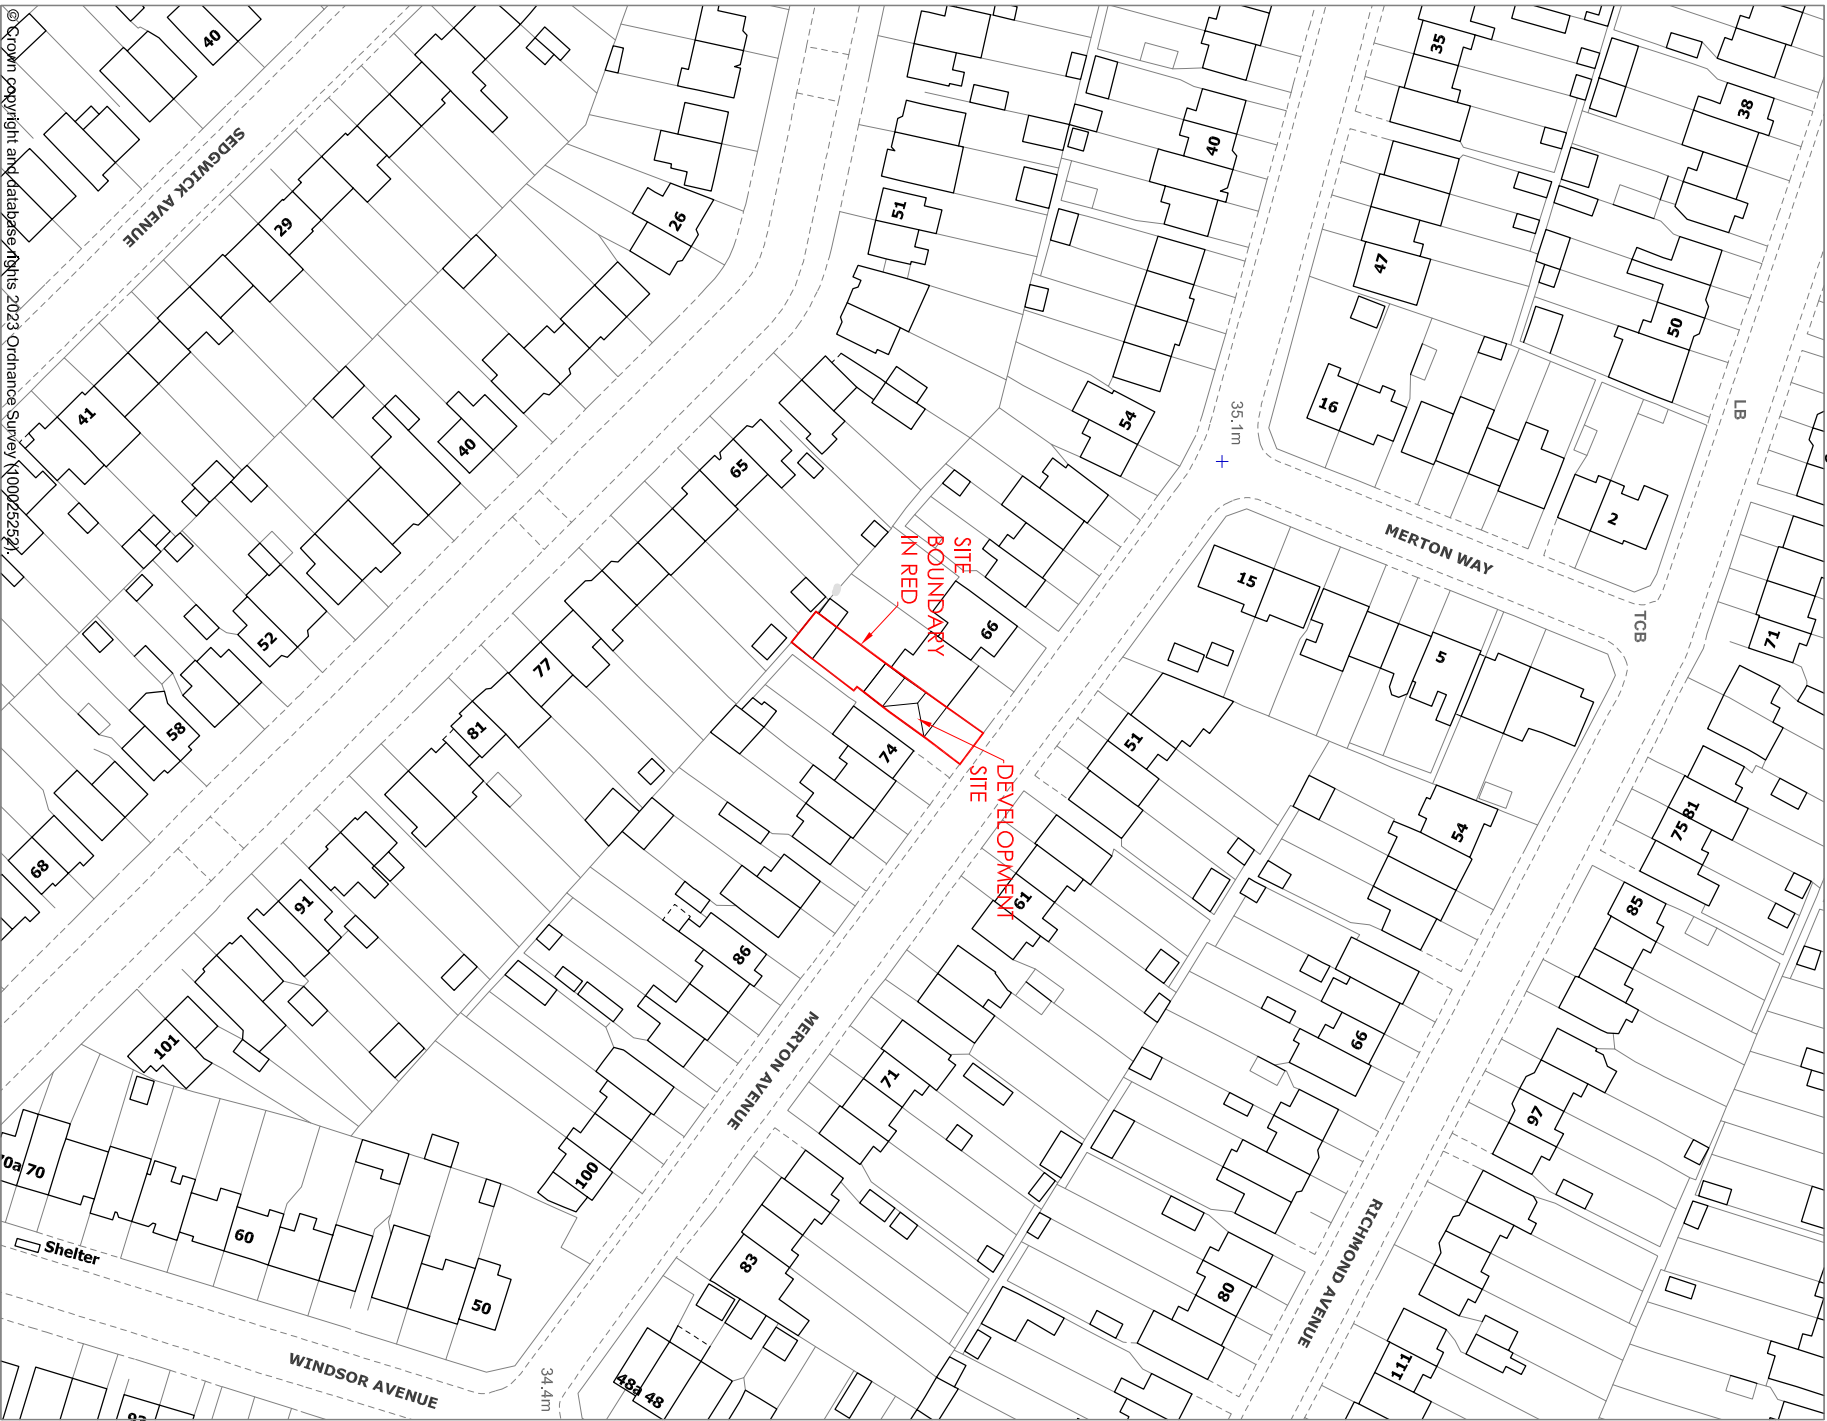

GAVIN FUNG ARCHITECTS

16 BROWNLOW COURT, BROWNLOW ROAD,
LONDON N11 2BH
e: gavin.fung@ghao.co.uk m: 0790 6126 474

DRAWING TITLE:

SITE LOCATION AND BLOCK PLAN

PROJECT TITLE:
EXISTING G/F REAR EXTENSION TO
SEMI-DETACHED HOUSE AT
72 Merton Avenue, Hillingdon UB10 9BL

DRAWING BY: G.F.
DRAWING NUMBER: 1:1250
PROJECT: 2308-1
SCALE: A3
DATE: JULY 2023
STATUS: PL
NUMBER: 00
REV: —