

PROPOSED LOCATION & BLOCK PLAN

© 2023 1 Stop Design & Build.
All dimensions to be checked on site by the contractor and such dimensions to be their responsibility. All construction works must comply with the relevant British Standards and Building Regulations requirements. Any drawing errors and omissions to be reported to 1 Stop Design & Build.

Client Name

MB

Project Address

13, Masson Avenue, Ruislip, HA4

Section

Hip to Gable Loft Conversion & Internal Remodeling

Stage

PLANNING

Drawing Title

EXISTING LOCATION & BLOCK PLAN

Drawing Status

For Approval

Revisions and Notes

EXISTING STRUCTURE

STRUCTURE TO BE DEMOLISHED

PROPOSED STRUCTURE

SHARED WALL

LEGEND

Project No. 2026-06-HA4

Drawing No. B-002

Revision 00

Scale at A3 1:1250

Date 23/07/2026

Designed MI Checked MH

Drawn MI Approved MH




1 STOP DESIGN & BUILD
128 CITY ROAD LONDON,
EC1V 2NX, UK

Email: info@1stopdesignandbuild.co.uk

Web: www.1stopdesignandbuild.co.uk

Phone No.: 0208 0366888

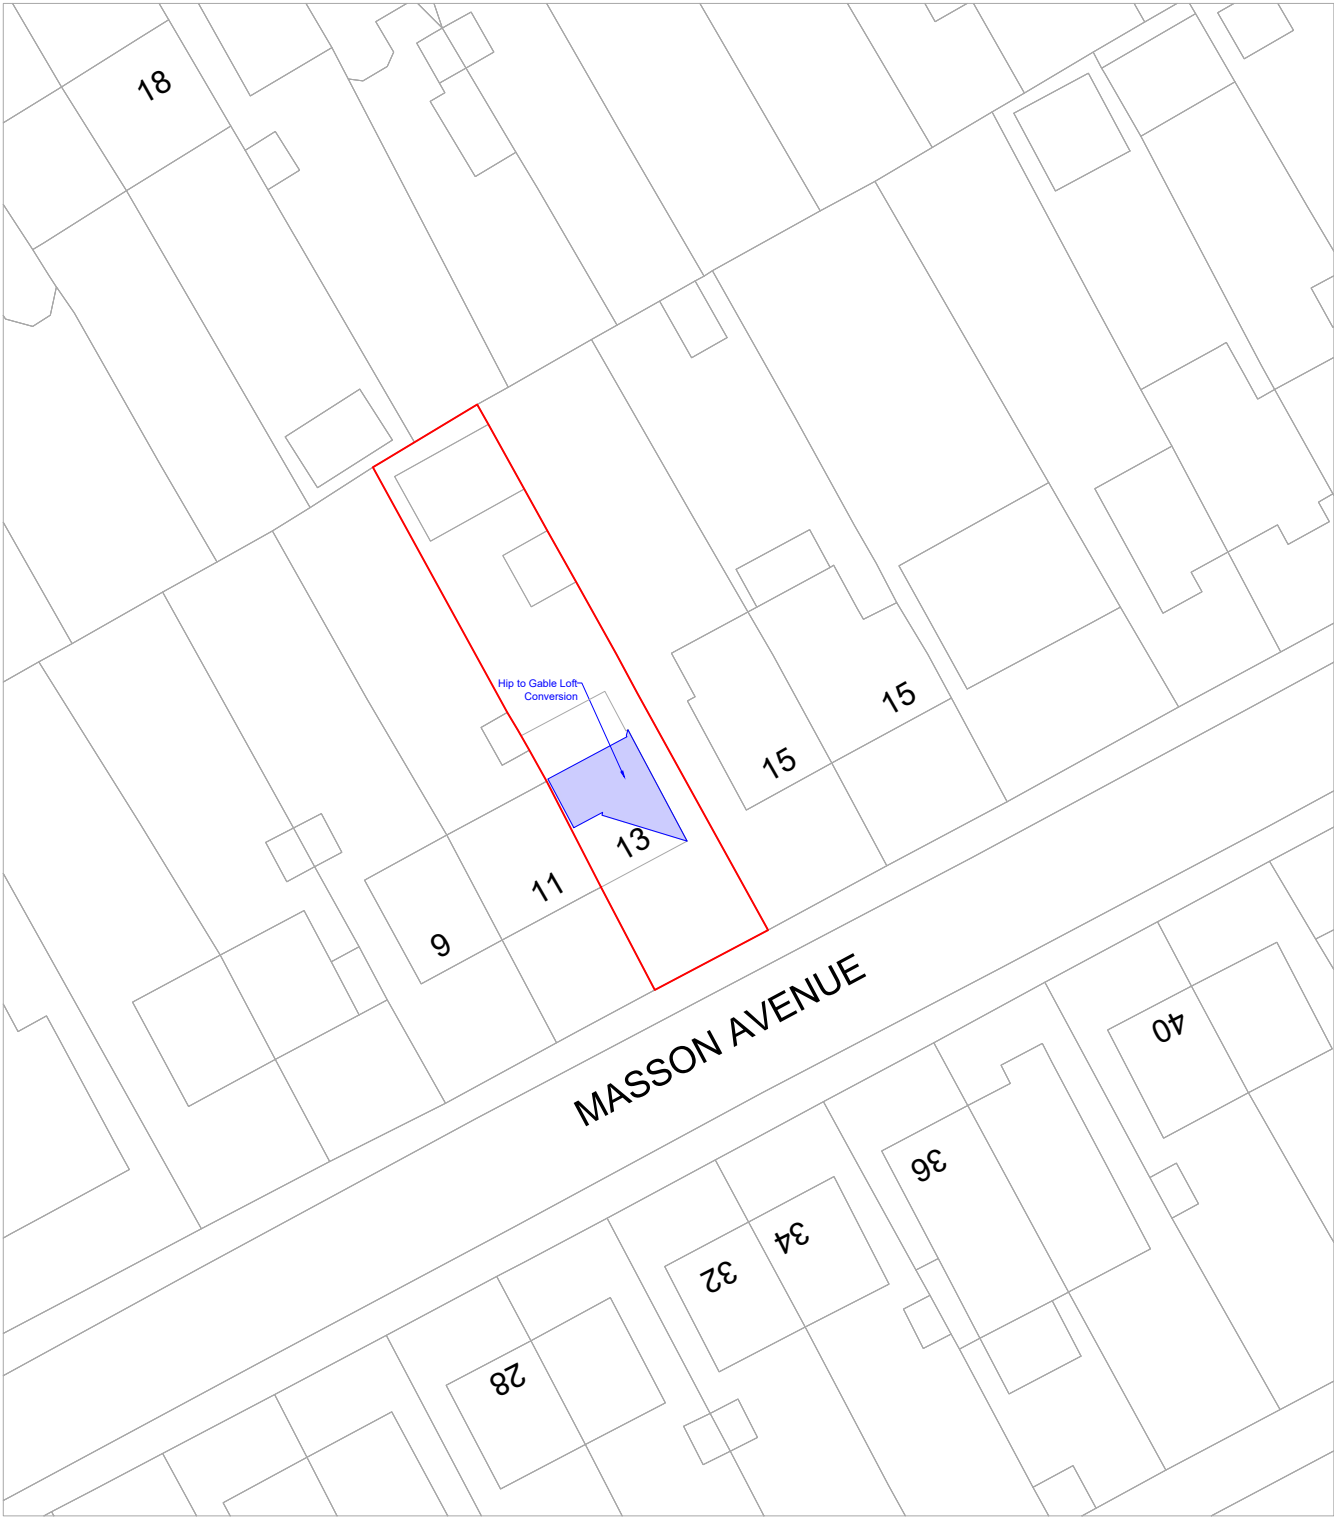

Map number: TQRQM26204153715271

Title: Proposed Location & Block Plan
Map Produced for: 13, Masson Avenue, Ruislip, HA4
© Crown copyright and database rights 2026 OS 100042766
Project ID: 2026-06-HA4
Date of Purchase: 23-07-2026
1 Years subscription from 23-07-2026 for 1 workstation.